



| | | |
|------|--------------------|------|
| PLAN | SURVEYED | DATE |
| | PLOTTED | BY |
| | CHECKED | |
| | RT. OF WAY CHECKED | |
| | NO. _____ | |
| | CADD FILE NAME | |

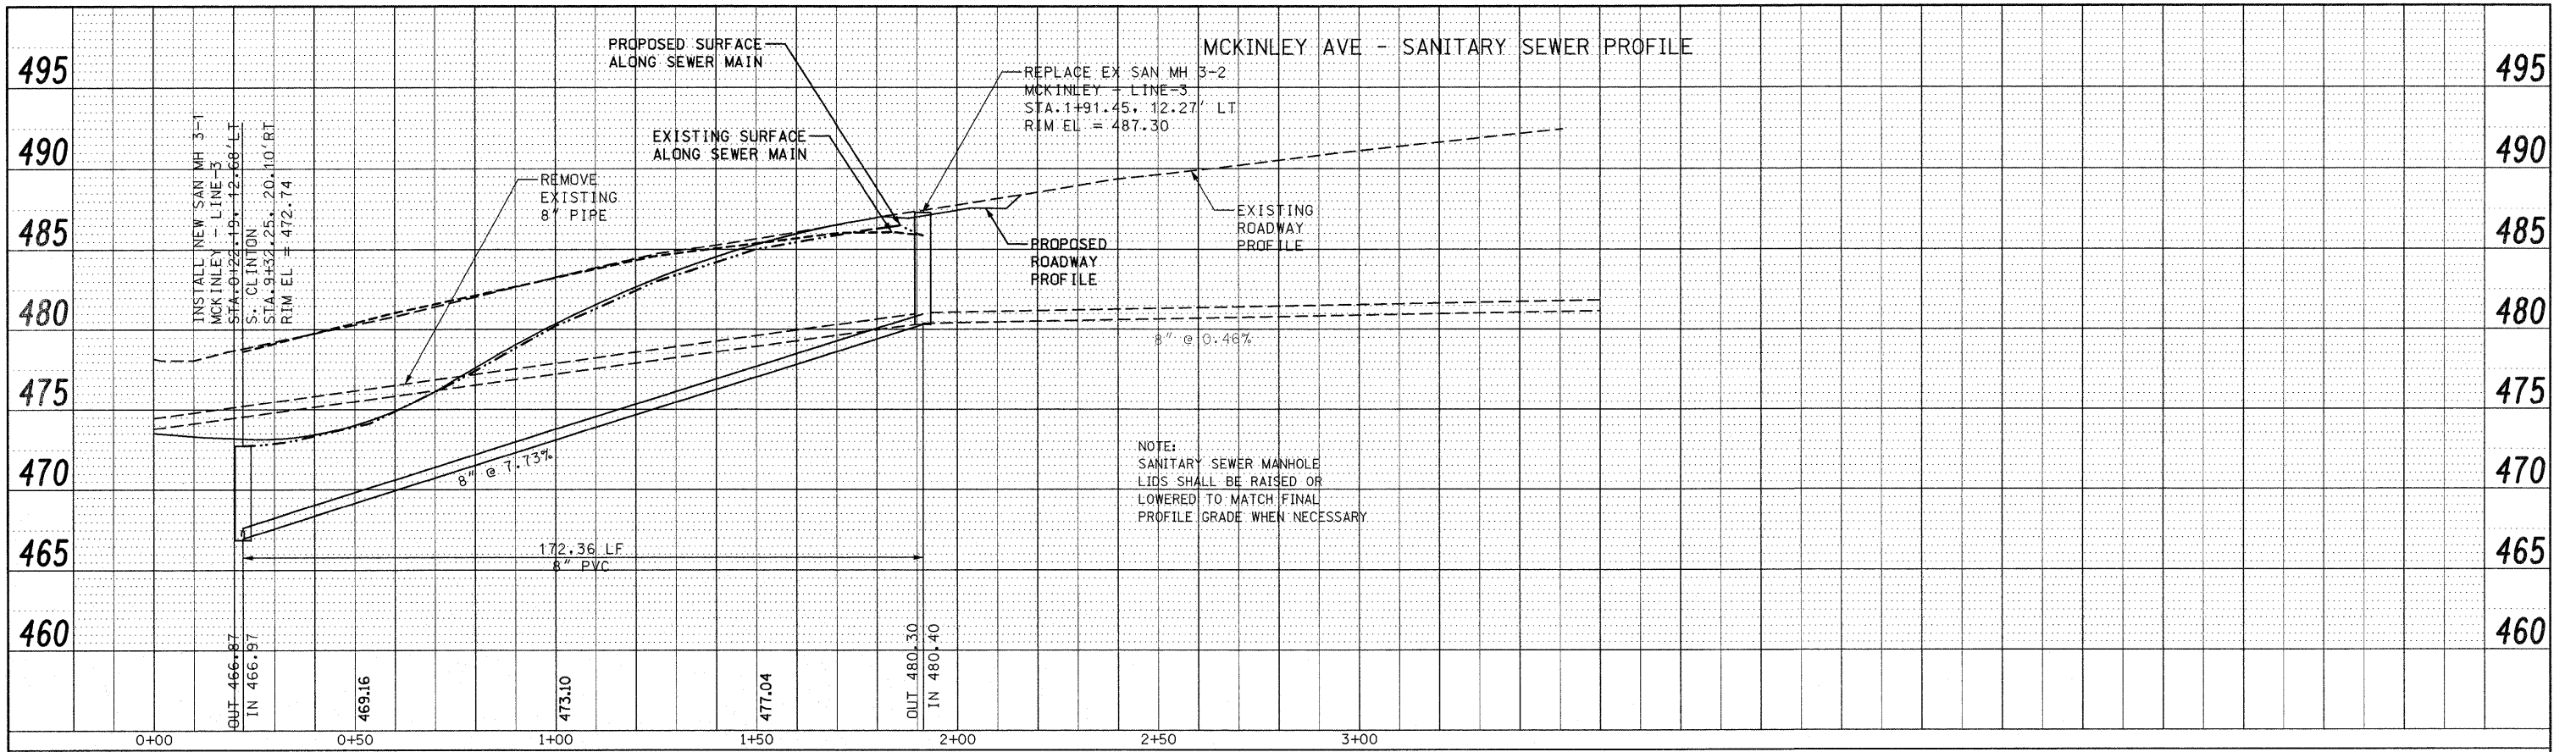

| | | |
|---------|--------------------|------|
| PROFILE | SURVEYED | DATE |
| | PLOTTED | BY |
| | CHECKED | |
| | RT. OF WAY CHECKED | |
| | NO. _____ | |
| | CADD FILE NAME | |

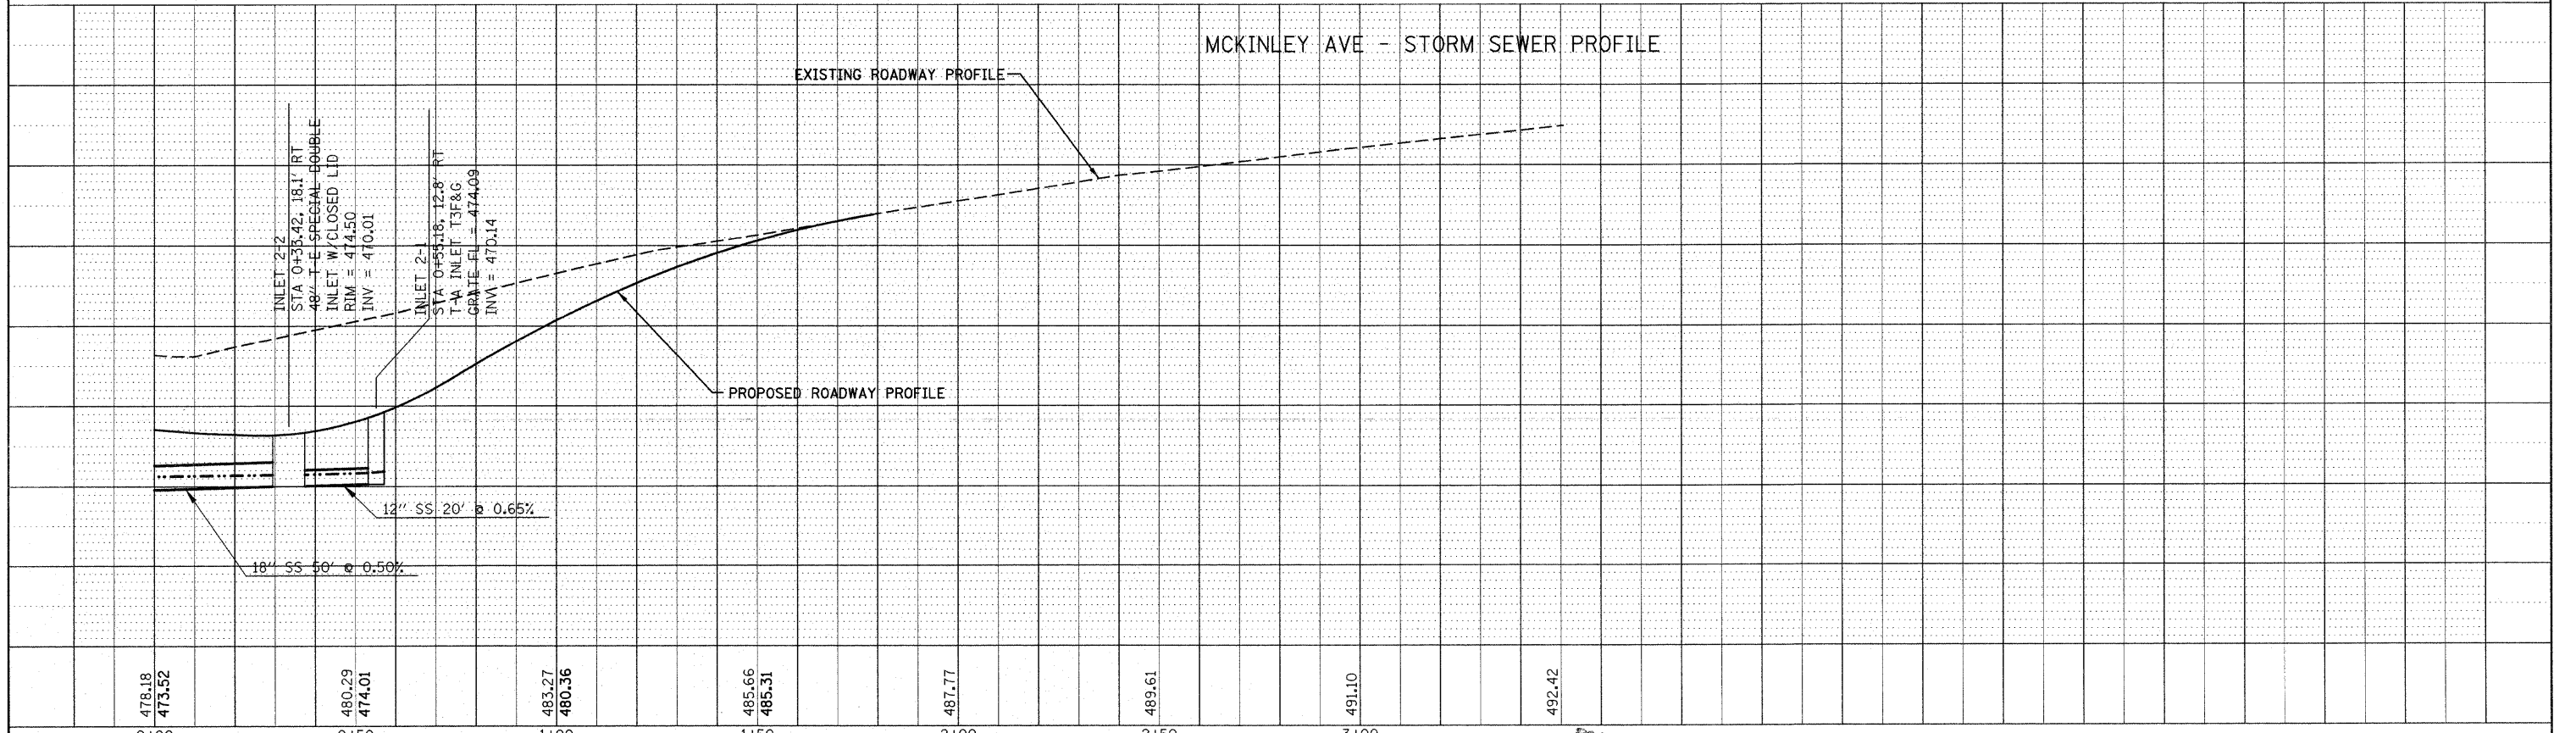

| | | | | | | | | | | | |
|--|---------------------|-----------------------------|-----------|---|--|--------------------------|-----------|------------|---|--------------|-----------|
| FILE NAME = | USER NAME = default | DESIGNED - | REVISED - | STATE OF ILLINOIS DEPARTMENT OF TRANSPORTATION | DRAINAGE AND UTILITY SIDE ROAD PROFILES MCKINLEY AVE. | | F.A. RTE. | SECTION | COUNTY | TOTAL SHEETS | SHEET NO. |
| pi\projects\513501\cadd\vg\0876830-shd-d | sin-sideroads.dgn | DRAWN - | REVISED - | | SCALE: 1" = 20' | SHEET NO. 5 OF 12 SHEETS | STA N/A | TO STA N/A | MADISON/ST. CLAIR | 399 | 126 |
| | | PLOT SCALE = 20.0000' / IN. | CHECKED - | | REVISED - | | | | CONTRACT NO. 76830 | | |
| | | PLOT DATE = 12/17/2009 | DATE - | | REVISED - | | | | FED. ROAD DIST. NO. ILLINOIS FED. AID PROJECT | | |