



PLAN	SURVEYED	DATE
	NOTED	
	BY	
	NO.	
	NO.	
	NO.	
	NO.	

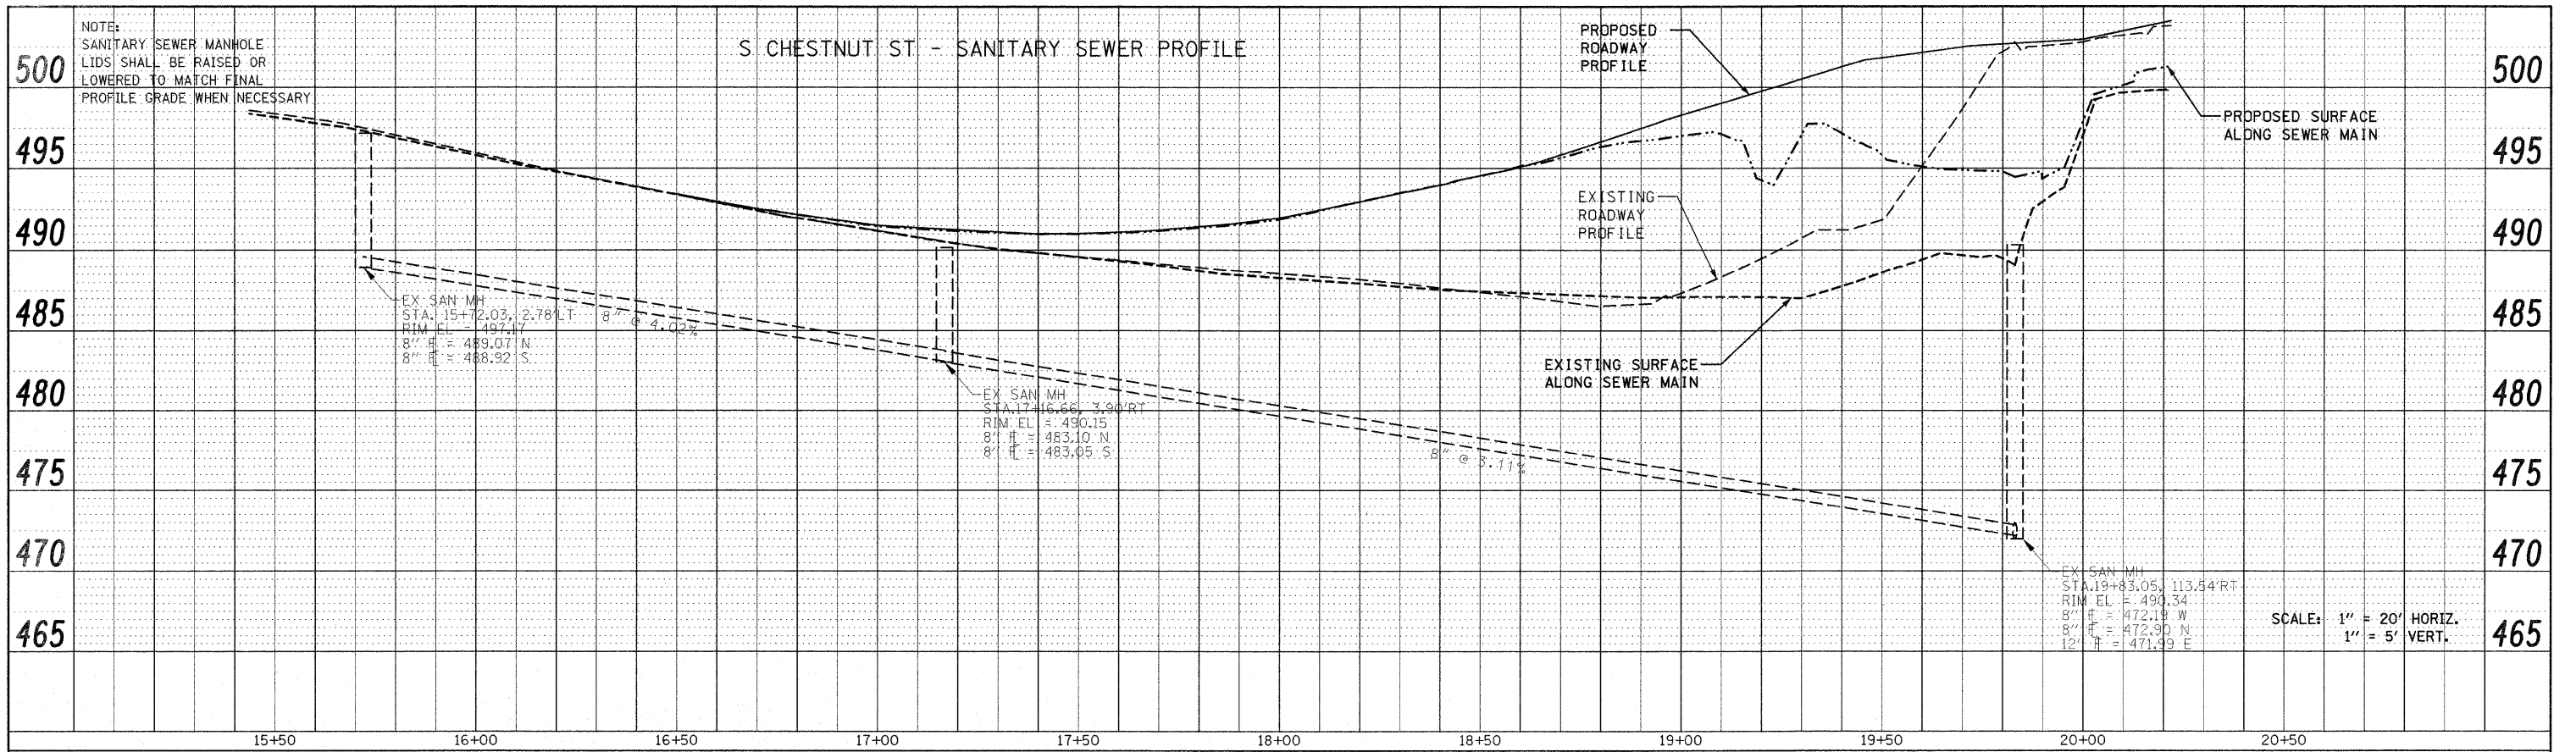

PROFILE	SURVEYED	DATE
	NOTED	
	BY	
	NO.	
	NO.	
	NO.	
	NO.	

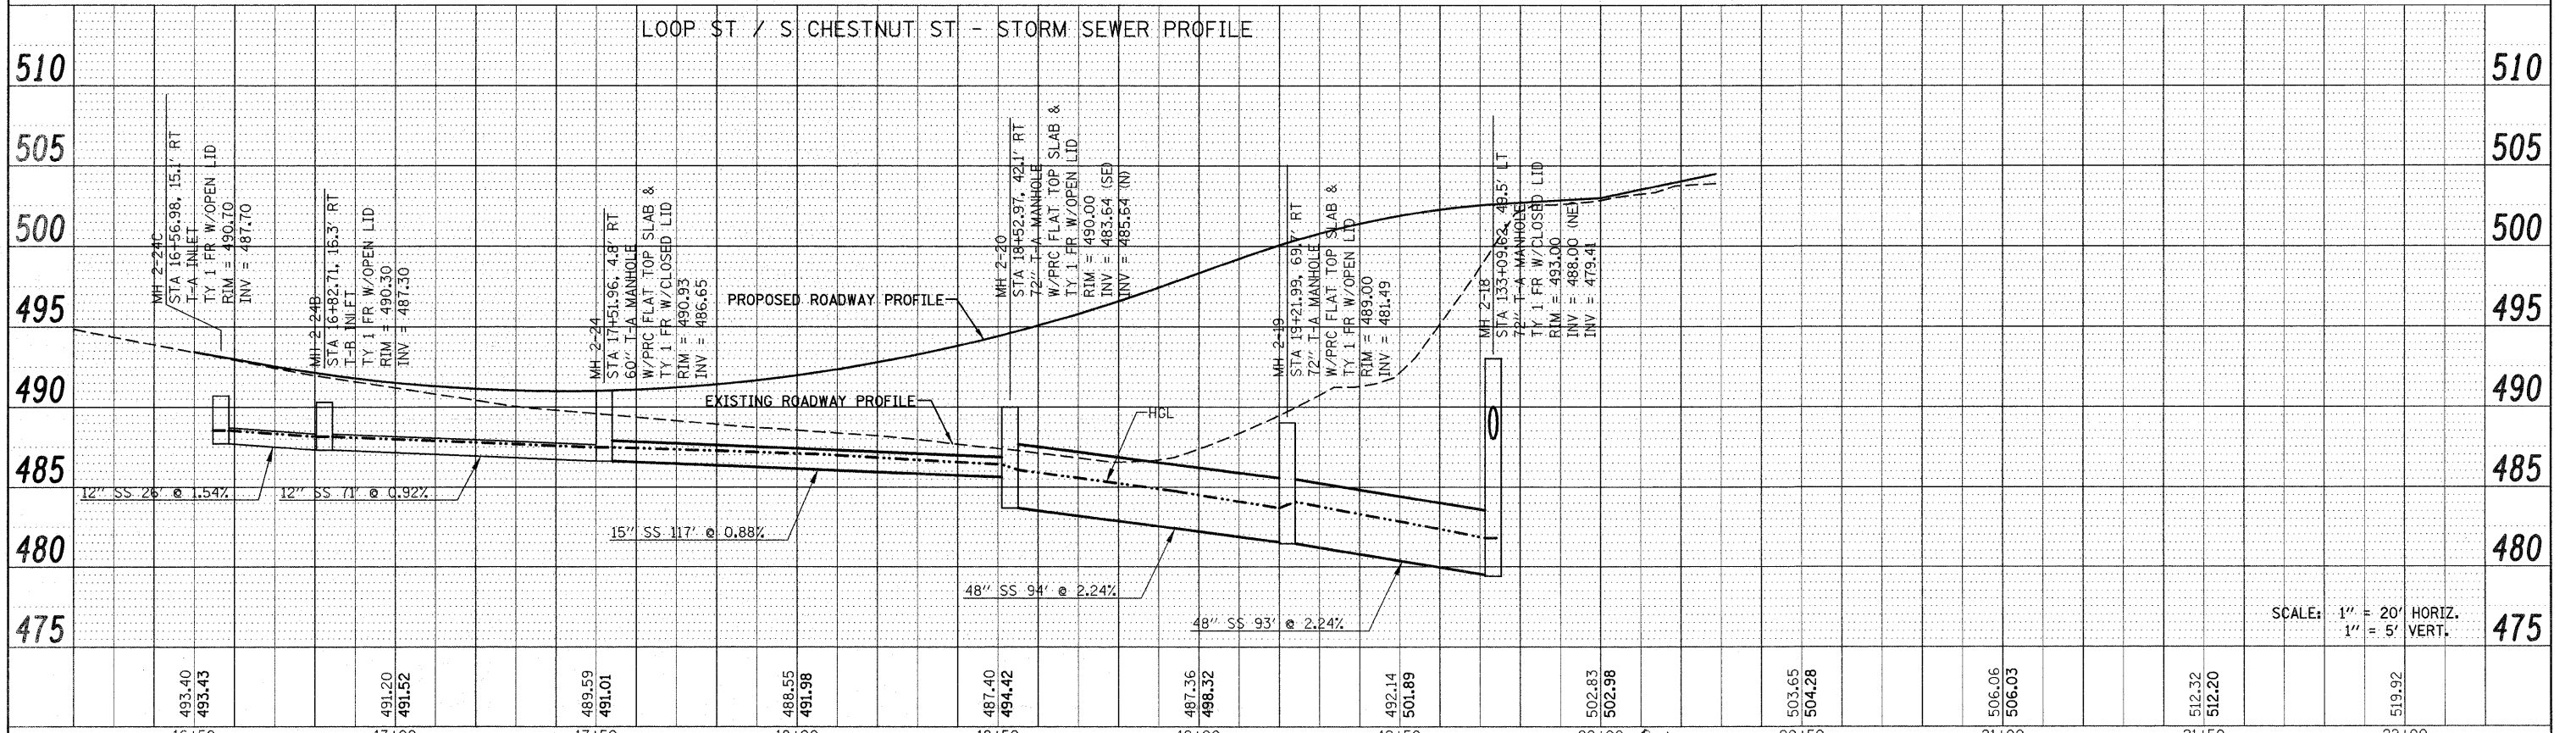

FILE NAME =	USER NAME = default	DESIGNED -	REVISED -	<b>STATE OF ILLINOIS</b> <b>DEPARTMENT OF TRANSPORTATION</b>	<b>DRAINAGE AND UTILITY SIDE ROAD PROFILE</b> <b>LOOP ST./S. CHESTNUT ST.</b>		F.A.P. RTE.	SECTION	COUNTY	TOTAL SHEETS	SHEET NO.	
pi:\projects\519581\cadd\dgn\0876838-shd-d	an-sideroads.dgn	DRAWN -	REVISED -		SCALE: 1" = 20'	SHEET NO. 7 OF 12 SHEETS	STA N/A TO STA N/A	600	60-(30,31,128)-1	MADISON/ST. CLAIR	399	128
		CHECKED -	REVISED -		CONTRACT NO. 76830		FED. ROAD DIST. NO.		ILLINOIS FED. AID PROJECT			
		DATE -	REVISED -									