


PLAN SURVEYED BY DATE  
 PLOTTED BY DATE  
 CHECKED BY DATE  
 RT. OF WAY CHECKED BY DATE  
 NO. CAD FILE NAME



PROFILE SURVEYED BY DATE  
 PLOTTED BY DATE  
 CHECKED BY DATE  
 STRUCTURE NOTATION CHFD  
 NO.

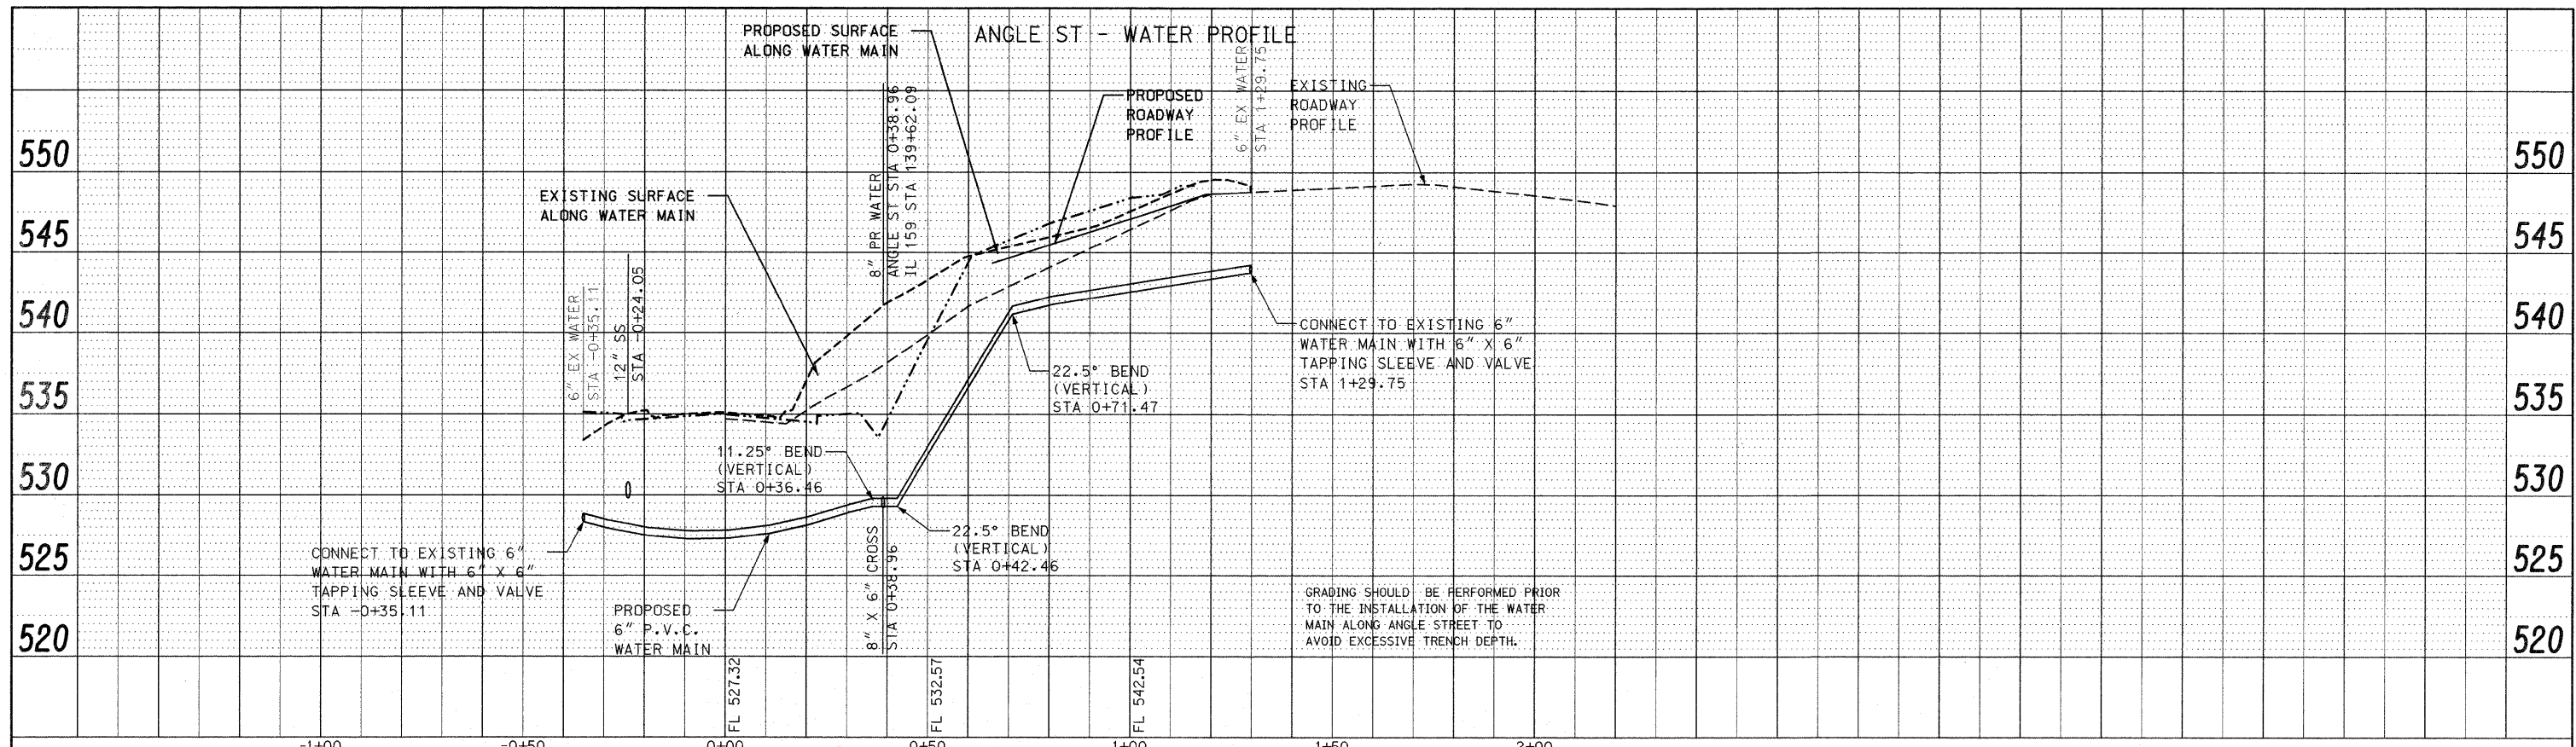