



PLAN	SURVEYED	DATE
	PLOTTED	
	CHECKED	
	BY	
	NO.	
	CADD FILE NAME	

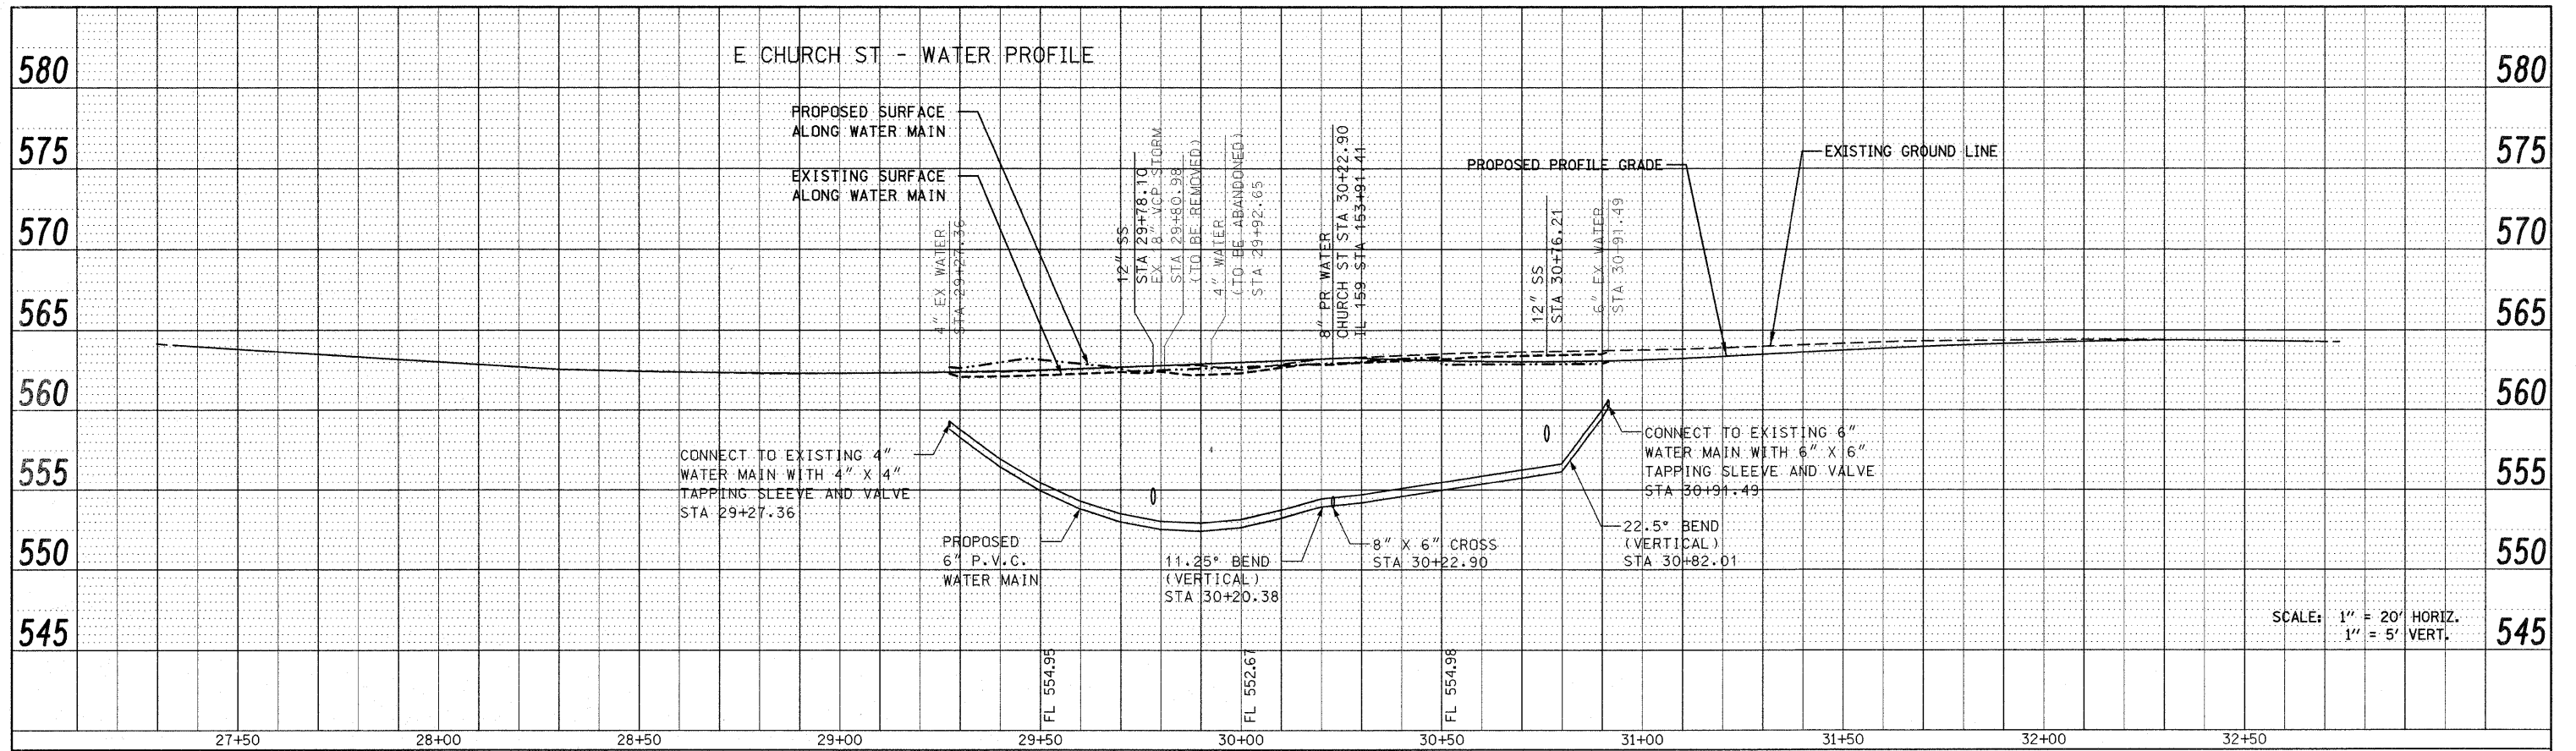

PROFILE	SURVEYED	DATE
	PLOTTED	
	CHECKED	
	BY	
	NO.	
	STRUCTURE NOTATIONS CTRD	

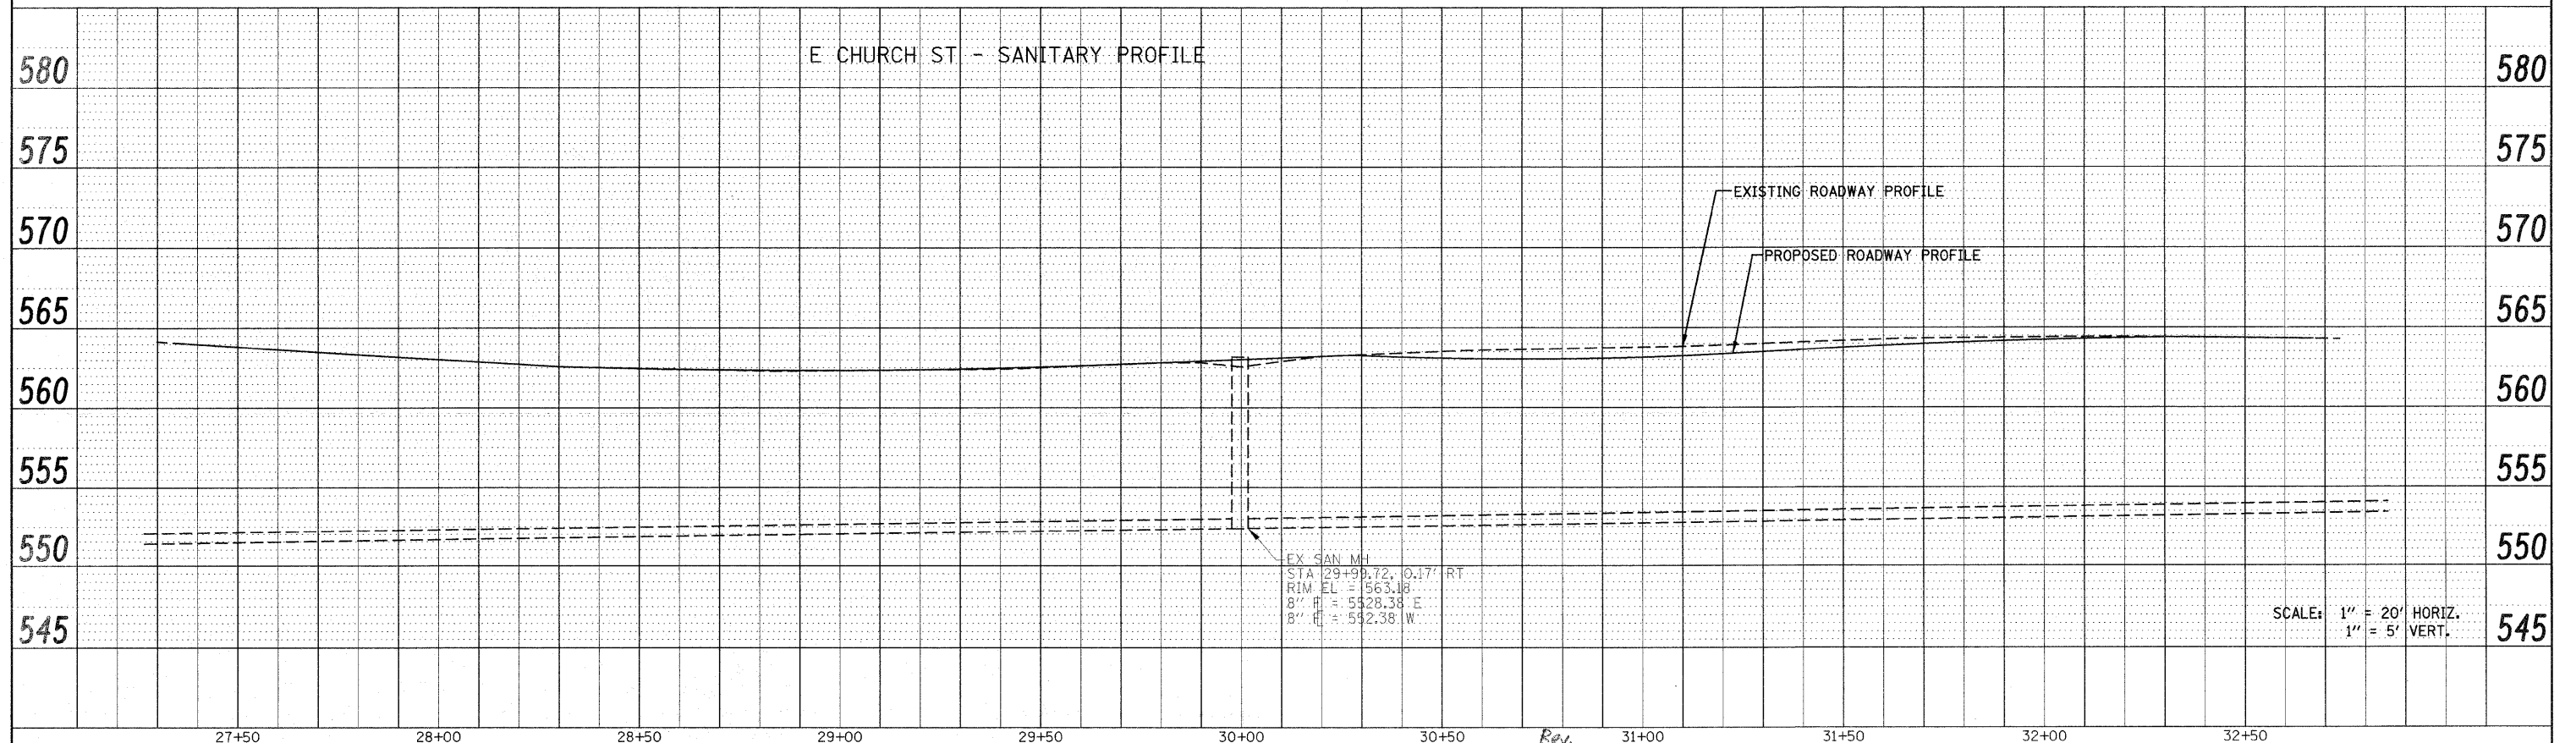

FILE NAME =	USER NAME = default	DESIGNED -	REVISED -	STATE OF ILLINOIS DEPARTMENT OF TRANSPORTATION	DRAINAGE AND UTILITY SIDE ROAD PROFILES E. CHURCH ST.		F.A.P. RTE.	SECTION	COUNTY	TOTAL SHEETS	SHEET NO.	
pa\proj\cts\513501\cadd\vdgn\0876830-sht-d	ain-sideroads.dgn	DRAWN -	REVISED -		SCALE: 1" = 20'	SHEET NO. 11 OF 12 SHEETS	STA N/A	600	60-(30,31,128)-1	MADISON/ST. CLAIR	399	132
	PLOT SCALE = 20.0000' / IN.	CHECKED -	REVISED -									
	PLOT DATE = 12/17/2009	DATE -	REVISED -									