


STATE OF ILLINOIS
DEPARTMENT OF TRANSPORTATION

92'-0 7/8"

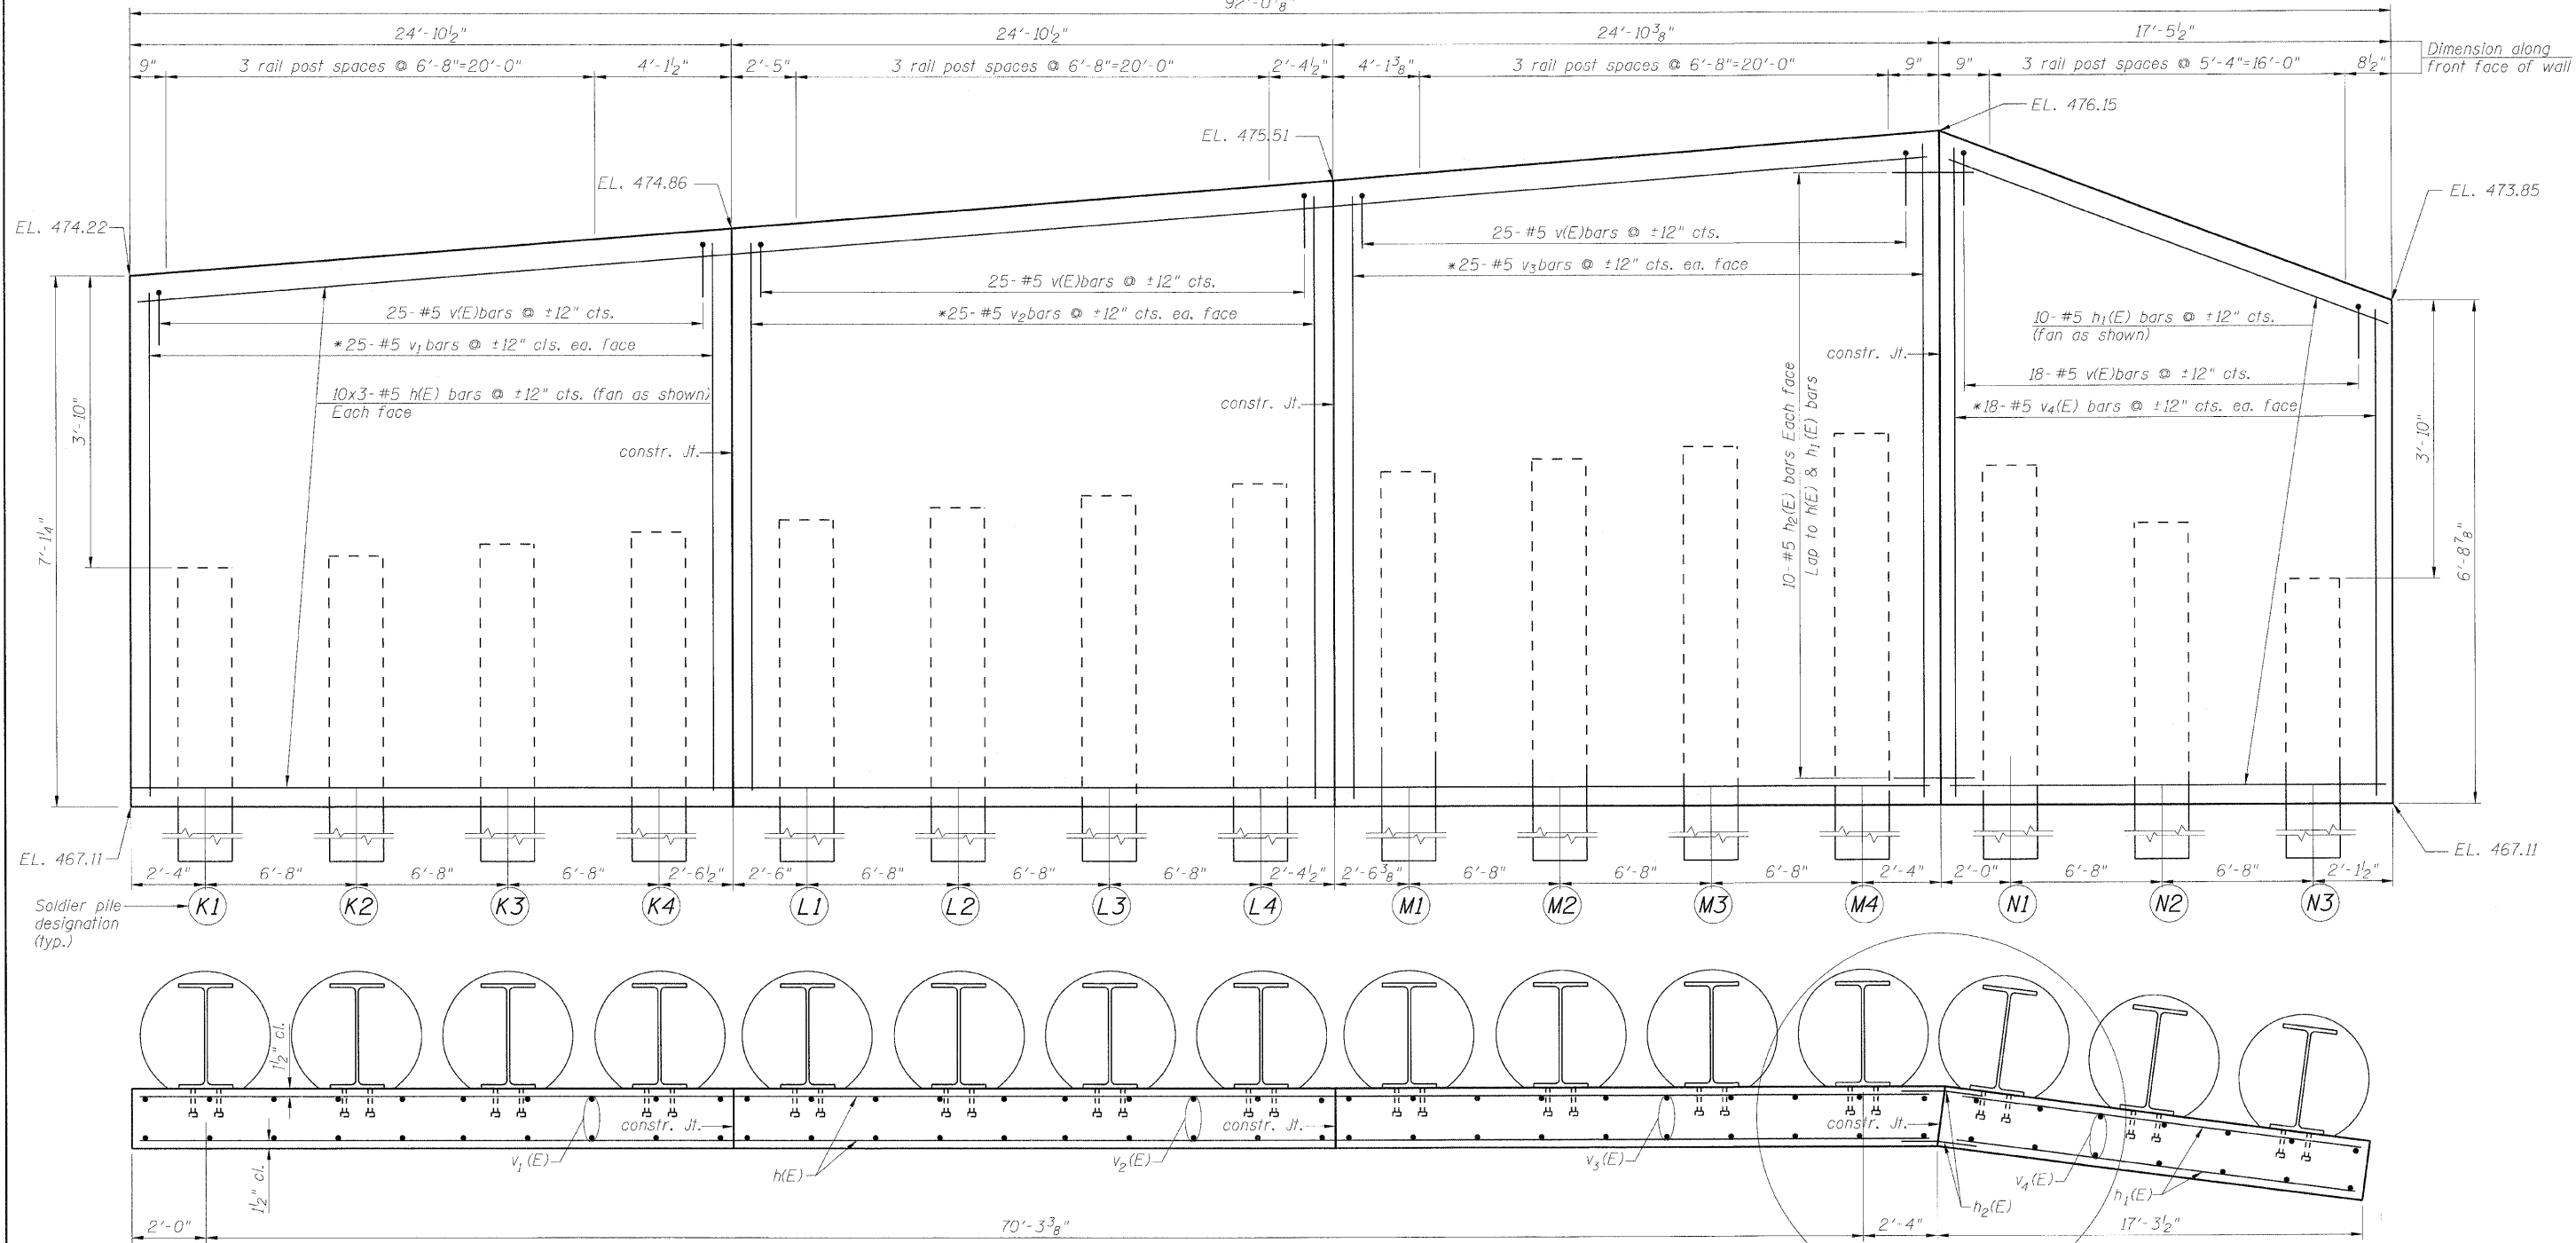

PLAN
PANEL K

PLAN
PANEL L

PLAN
PANEL M

PLAN
PANEL N

SEE DETAIL A
sht. 4 of 7.

DESIGNED - KRG
CHECKED - MJK
DRAWN - GSI
CHECKED - MJK

Min. bar laps
(unless noted otherwise)
5 bar = 1'-8"

* Order v₁(E) to v₄(E) bars full length.
Cut to fit the lap and use the remainder on the opposite face.
See bar cutting diagram on sht. 5 of 7.

Note: For or cross section thru panels & Soldier pile data
See sht. 5 of 7. For constr. Jt. details see 4 of 7.

MID-AMERICA ENGINEERING SERVICES

SHEET NO. 3	F.A.P. RTE.	SECTION	COUNTY	TOTAL	SHEET
				SHEETS	NO.
7 SHEETS	600	60-(30,31,128)-1	Madison	399	268
RETAINING WALL 2			CONTRACT NO. 76830		
FED. ROAD DIST. NO. ILLINOIS FED. AID PROJECT					