


| | |
|---------------|------|
| FINAL SURVEY | DATE |
| SURVEYED | BY |
| NOTE BOOK | |
| TEMPLATE | |
| AREAS | |
| AREAS CHECKED | |

| | |
|-----------------|------|
| ORIGINAL SURVEY | DATE |
| SURVEYED | BY |
| NOTE BOOK | |
| TEMPLATE | |
| AREAS | |
| AREAS CHECKED | |

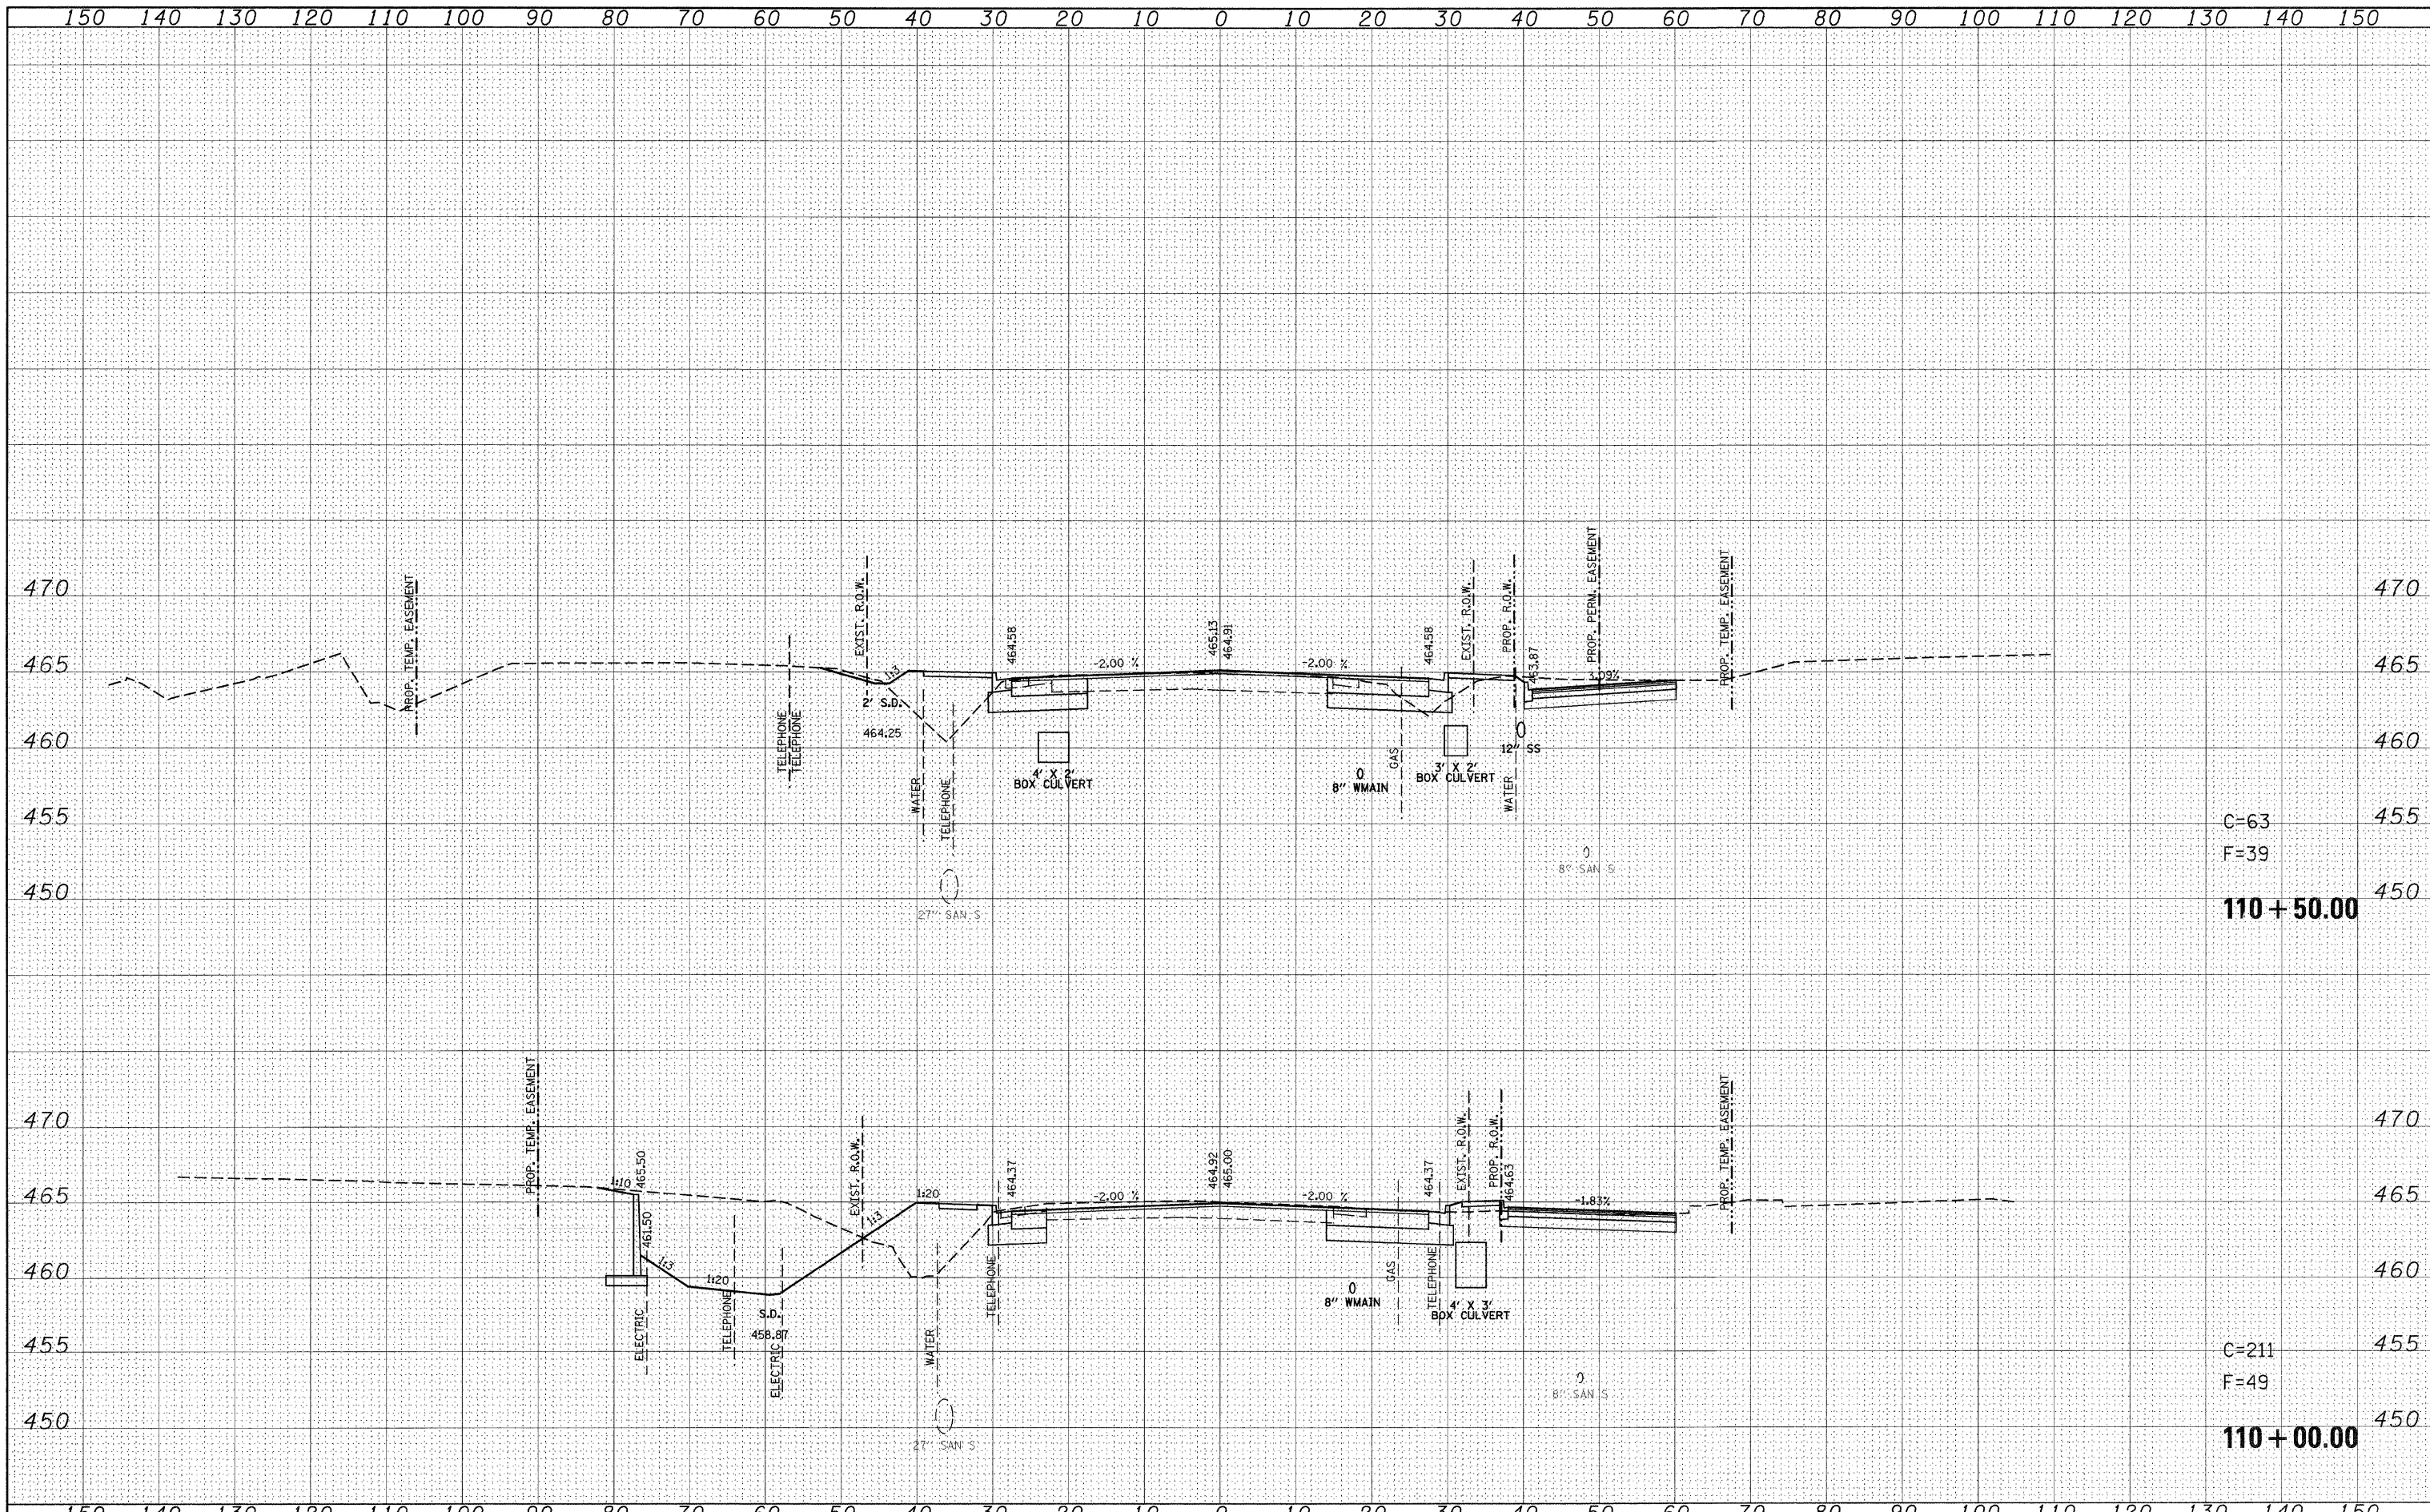

C=63
F=39
110 + 50.00

C=211
F=49
110 + 00.00

| | | | | | | | | | | | | |
|---|---------------------|------------|-----------|---|--|------------------|-------------------|--------------------|---------|--------|--------------|-----------|
| FILE NAME = | USER NAME = default | DESIGNED - | REVISED - | STATE OF ILLINOIS DEPARTMENT OF TRANSPORTATION | IL ROUTE 159 MAINLINE CROSS SECTIONS | | | F.A.P. RTE. | SECTION | COUNTY | TOTAL SHEETS | SHEET NO. |
| p:\projects\1513501\cadd\dgn\d876830-sht-xssht-1159.dgn | | DRAWN - | REVISED - | | 600 | 60-(30,31,128)-1 | ST. CLAIR/MADISON | 399 | 289 | | | |
| PLOT SCALE = 10.0000' / IN. | | CHECKED - | REVISED - | | SCALE: SHEET NO. 10 OF 120 SHEETS STA. 110+00.00 TO STA. 110+50.00 | | | CONTRACT NO. 76830 | | | | |
| PLOT DATE = 8/24/2009 | | DATE - | REVISED - | | [ILLINOIS] FED. AID PROJECT | | | | | | | |