


FINAL SURVEY	BY	DATE
SURVEYED		
NOTE BOOK		
TEMPLATE		
AREAS		
CHECKED		

ORIGINAL SURVEY	BY	DATE
PLOTTED		
NOTE BOOK		
TEMPLATE		
AREAS		
CHECKED		

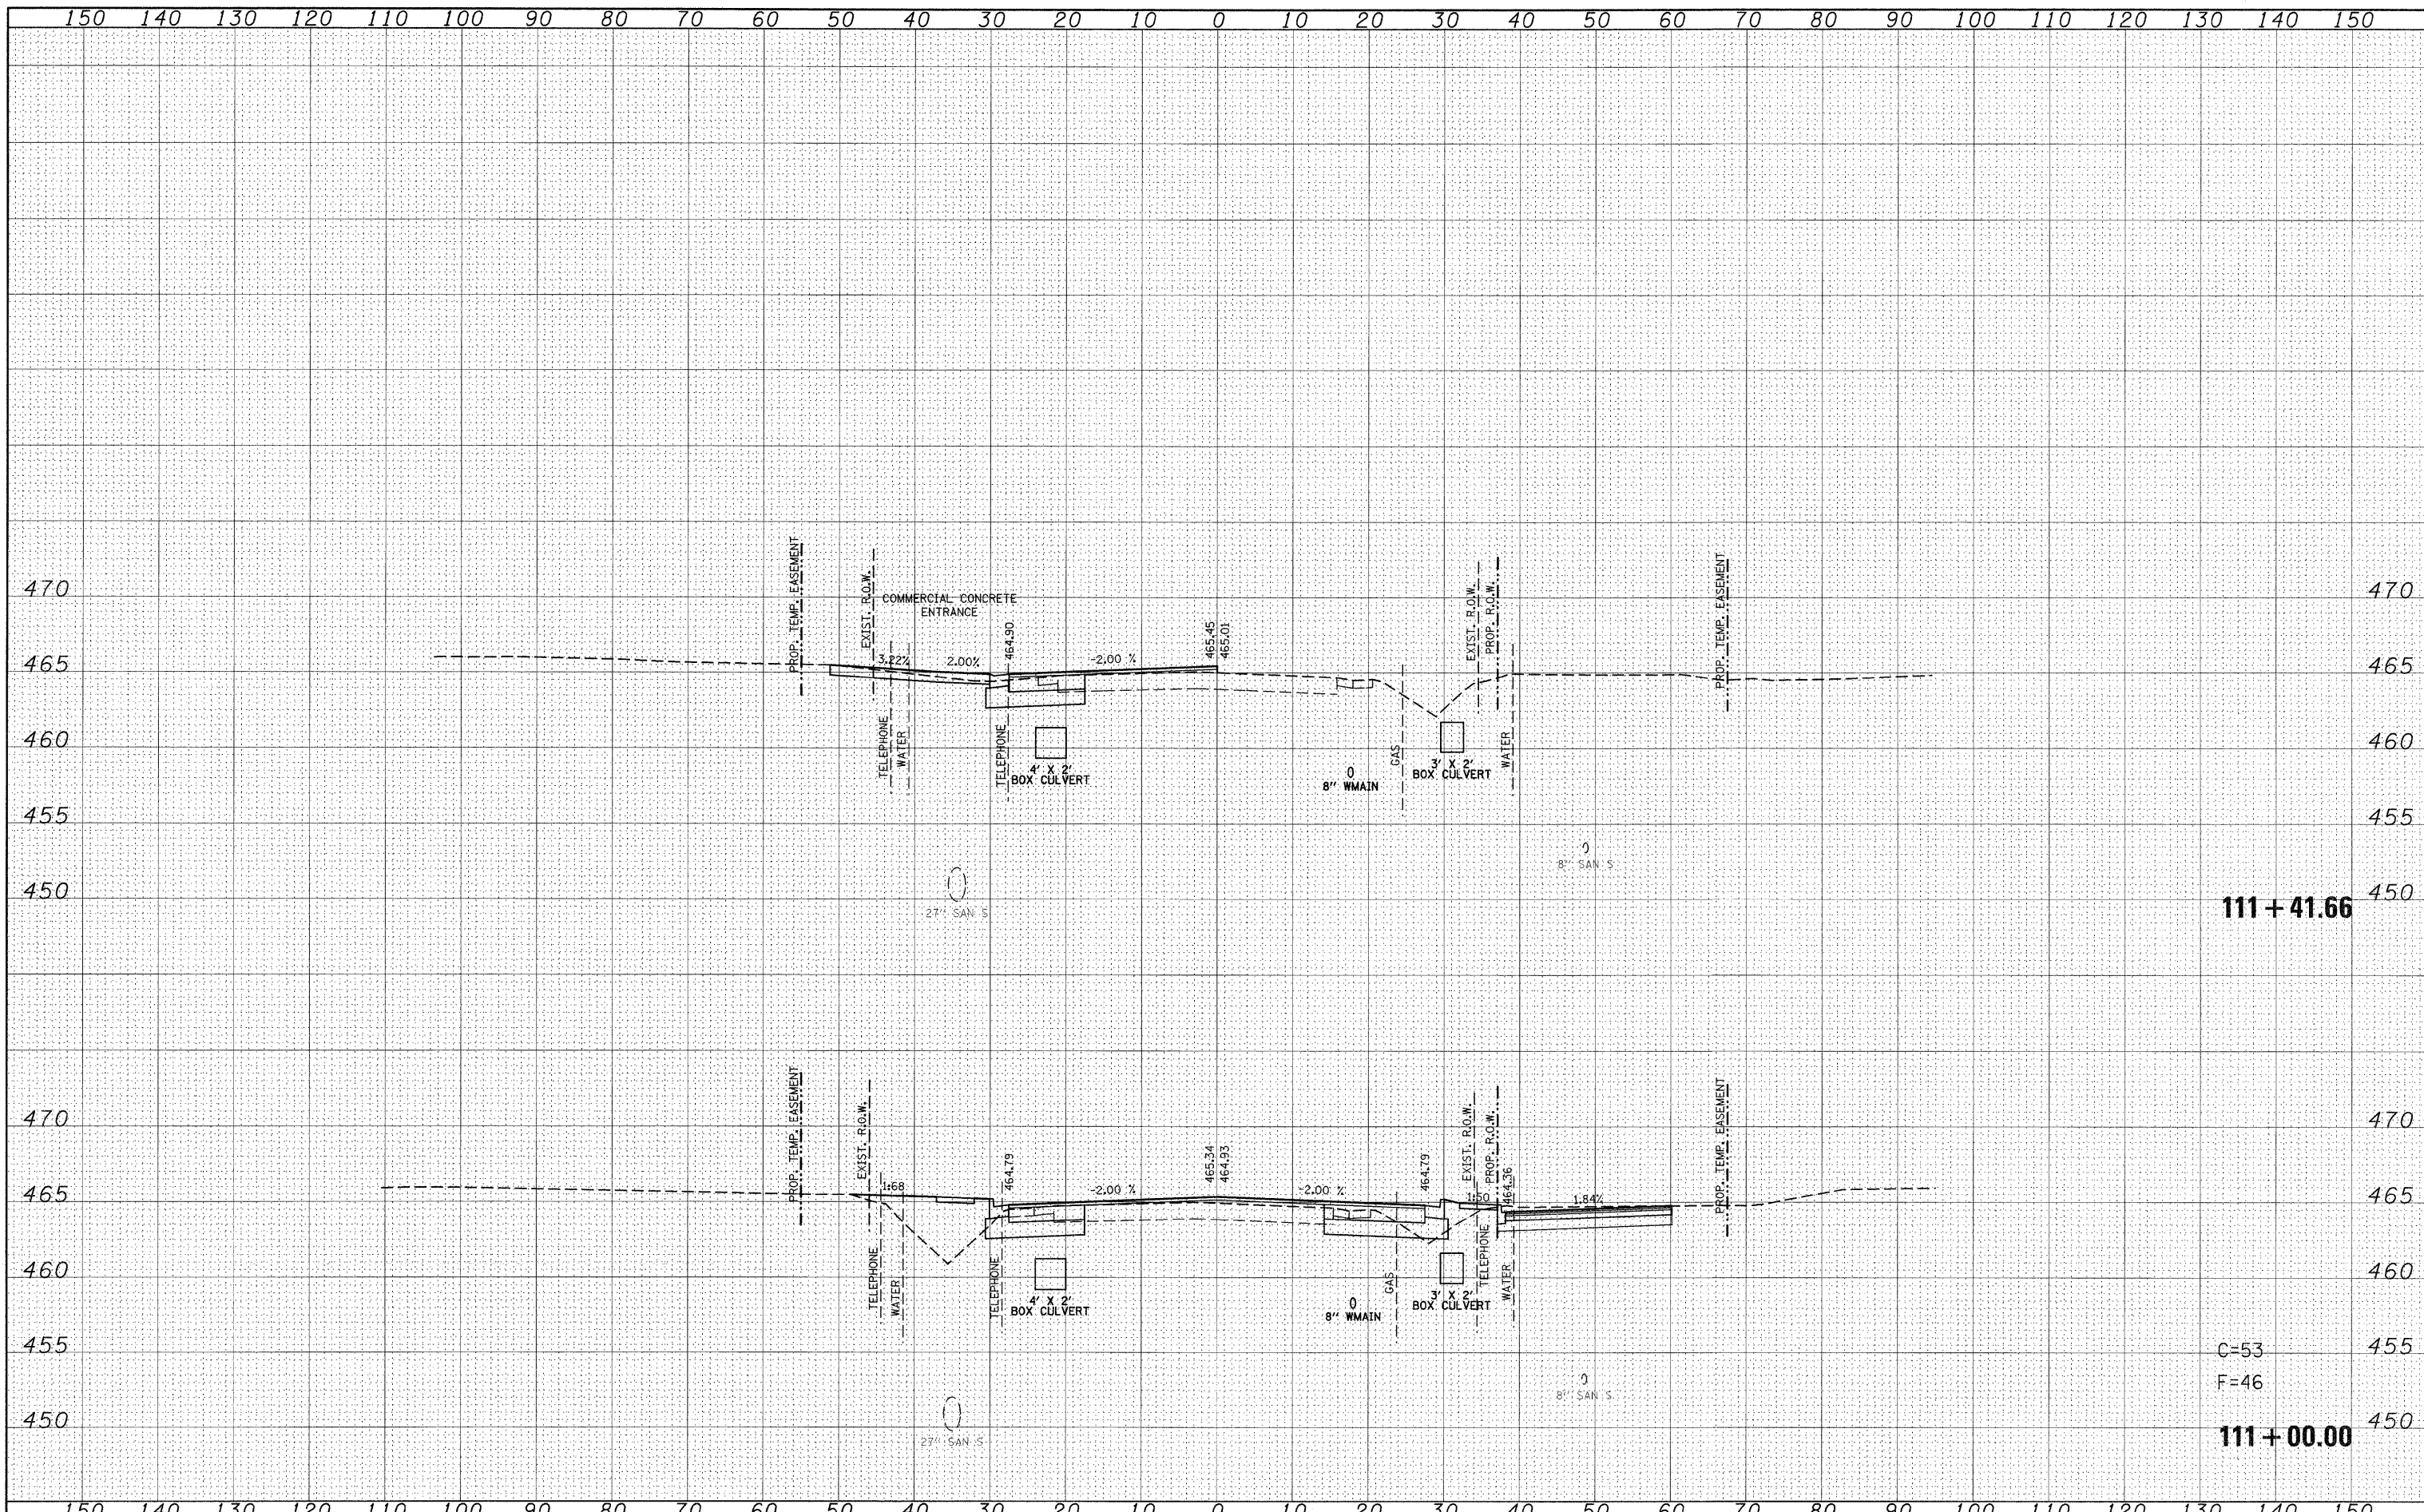

FILE NAME =	USER NAME = default	DESIGNED -	REVISED -	<b>STATE OF ILLINOIS DEPARTMENT OF TRANSPORTATION</b>	<b>IL ROUTE 159 MAINLINE CROSS SECTIONS</b>		F.A.P. RTE.	SECTION	COUNTY	TOTAL SHEETS	SHEET NO.	
pr:\projects\1513501\oaddd\ogn\ad76830-shr-vssht-1159.dgn		DRAWN -	REVISED -		SCALE:	SHEET NO. 11 OF 120 SHEETS	STA. 111+00.00 TO STA. 111+41.66	600	60-(30,31,128)-1	ST. CLAIR/MADISON	399	290
PLOT SCALE = 10.00000' / IN.		CHECKED -	REVISED -									
PLOT DATE = 8/24/2009		DATE -	REVISED -									
							CONTRACT NO. 76830		ILLINOIS FED. AID PROJECT			