


DATE	
BY	
FINAL SURVEY	
SURVEYED	
NOTED	
PLOTTED	
TEMPLATE	
AREAS	
CHECKED	
NO.	

DATE	
BY	
ORIGINAL SURVEY	
SURVEYED	
NOTED	
PLOTTED	
TEMPLATE	
AREAS	
CHECKED	
NO.	

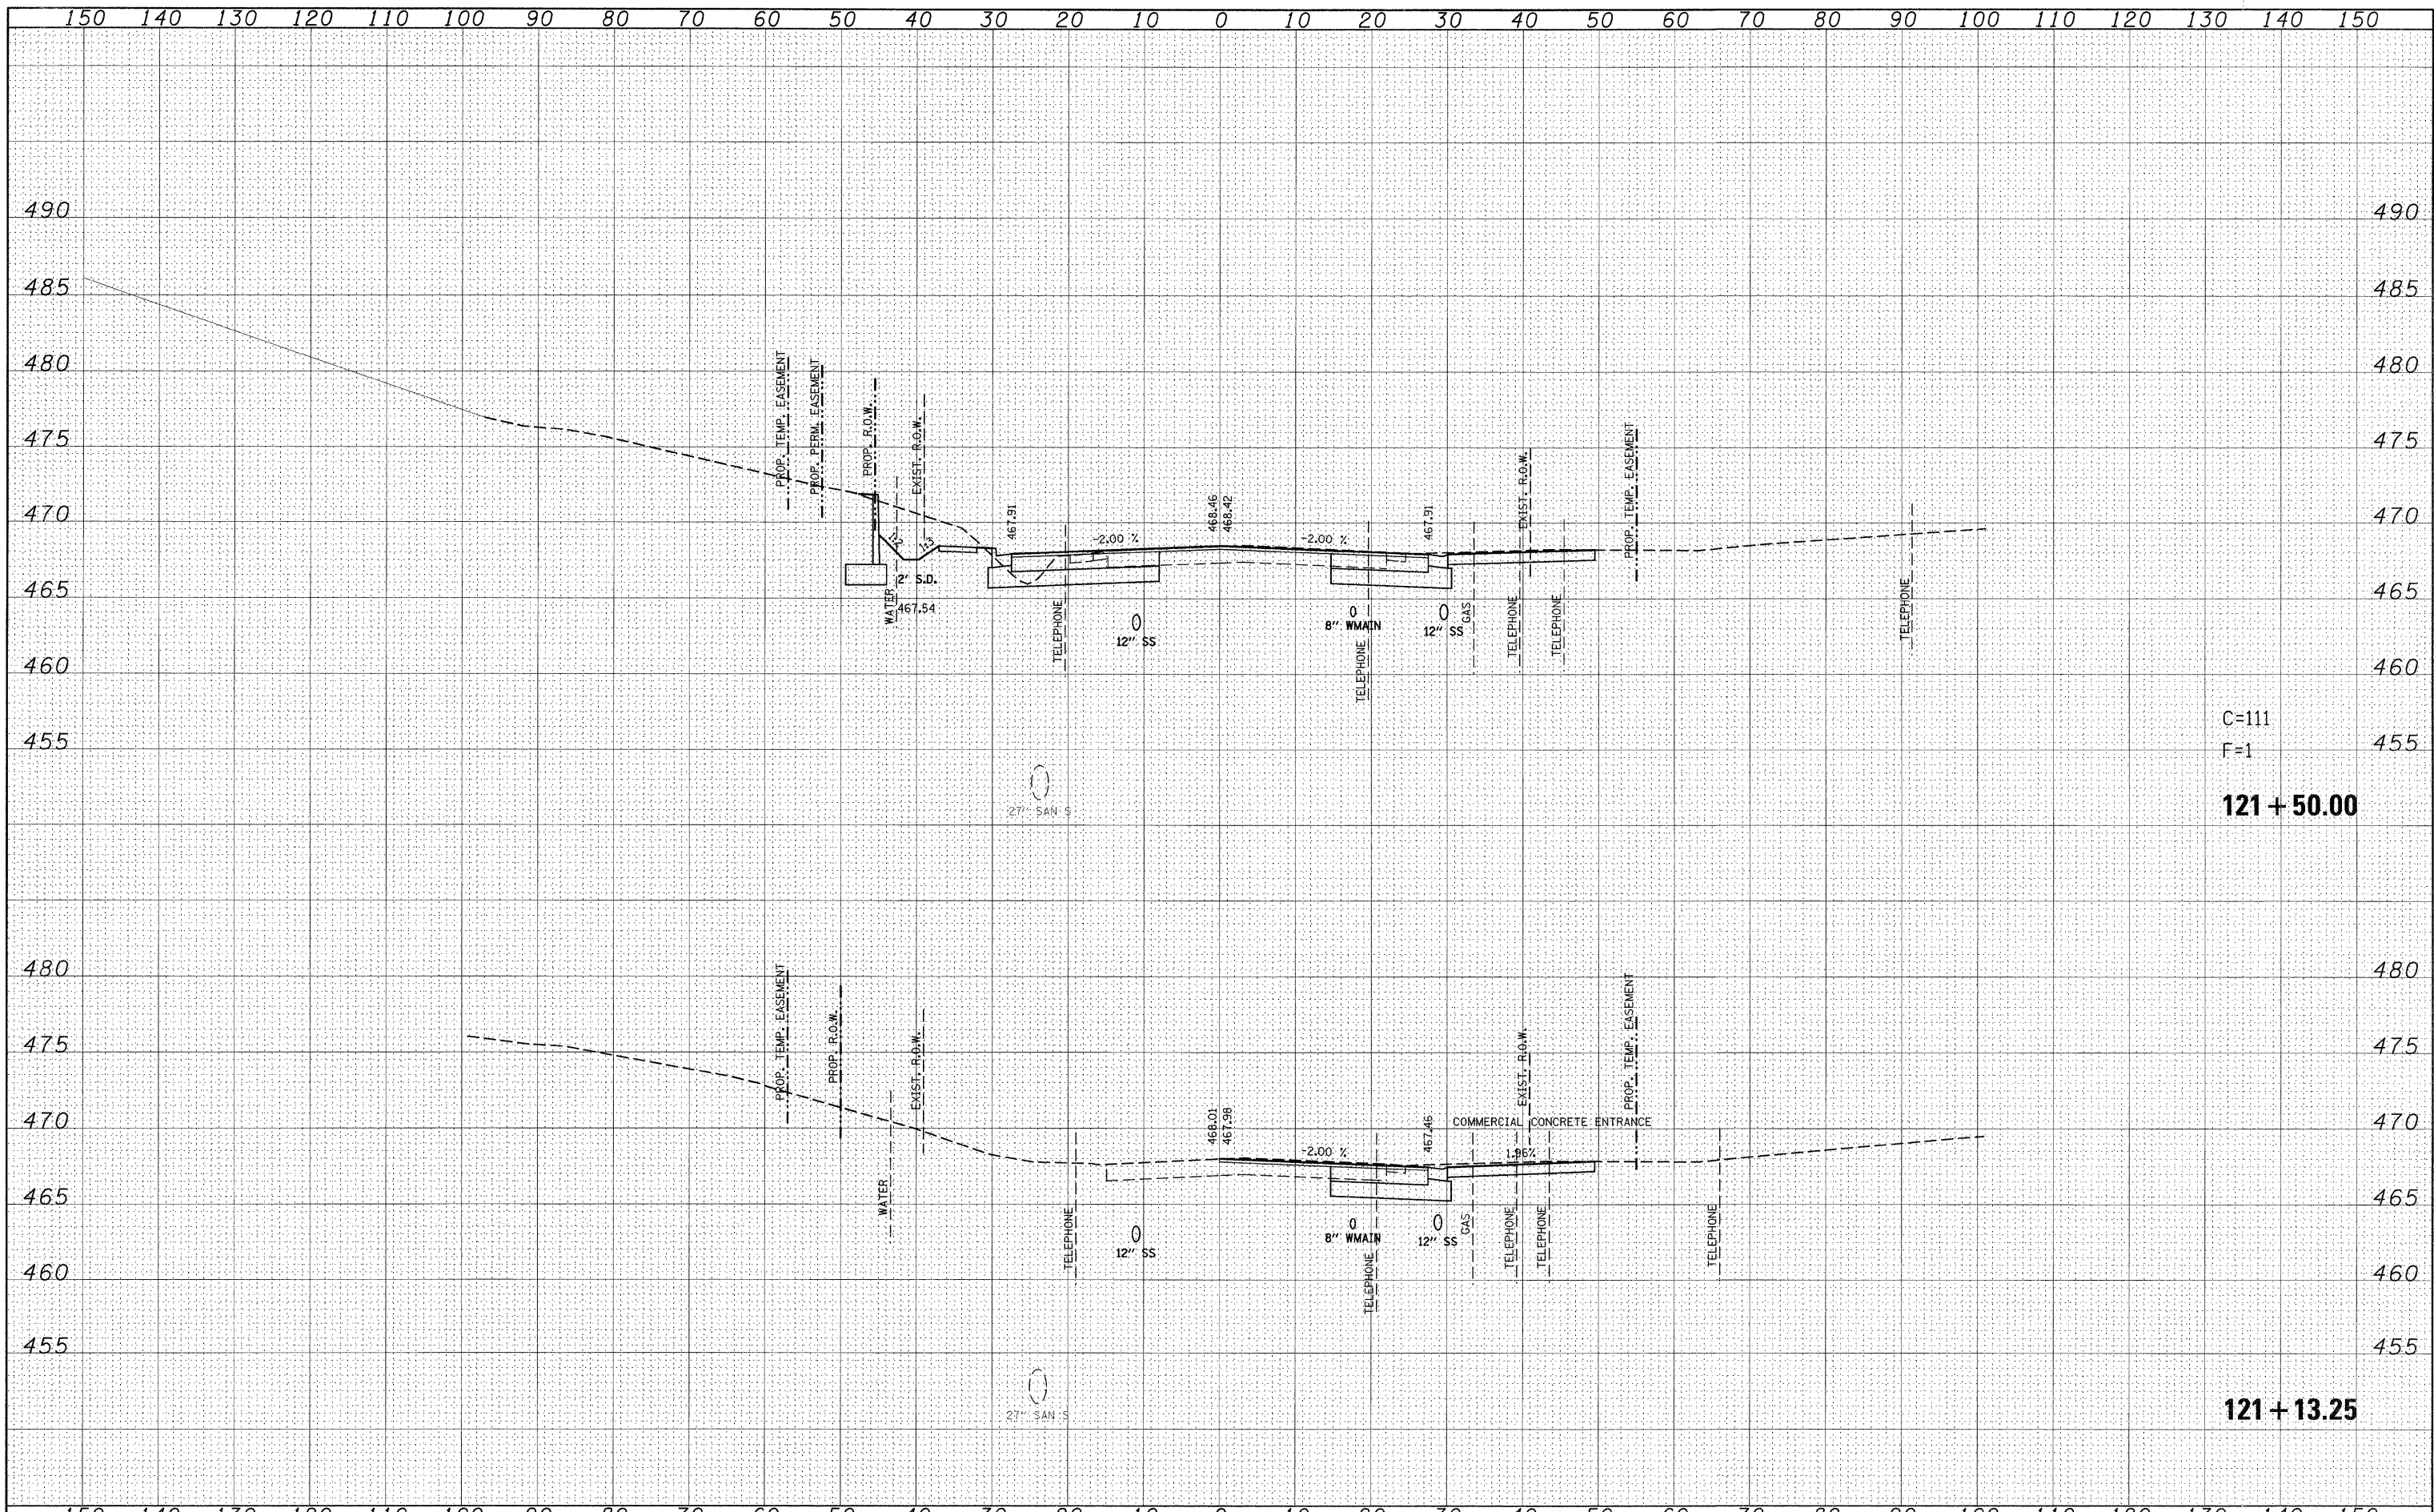

C=111
F=1
121 + 50.00

121 + 13.25

FILE NAME =	USER NAME = default	DESIGNED -	REVISED -	STATE OF ILLINOIS DEPARTMENT OF TRANSPORTATION	IL ROUTE 159 MAINLINE CROSS SECTIONS			F.A.P. RTE.	SECTION	COUNTY	TOTAL SHEETS	SHEET NO.
ps\projects\513501\cadd\dgn\d876830-shr-ssht-1	159.dgn	DRAWN -	REVISED -		600	60-(30,31,128)-1	ST. CLAIR/MADISON	399	302			
PLOT SCALE = 10,0000' / IN.	CHECKED -	REVISED -	REVISED -		CONTRACT NO. 76830							
PLOT DATE = 8/24/2009	DATE -	REVISED -	REVISED -		[ILLINOIS] FED. AID PROJECT							
				SCALE:	SHEET NO. 23 OF 120 SHEETS	STA. 121+13.25	TO STA. 121+50.00					