


| | |
|---------------|------|
| FINAL SURVEY | DATE |
| SURVEYED | BY |
| NOTE BOOK | |
| TEMPLATE | |
| AREAS CHECKED | |

| | |
|-----------------|------|
| ORIGINAL SURVEY | DATE |
| SURVEYED | BY |
| NOTE BOOK | |
| TEMPLATE | |
| AREAS CHECKED | |

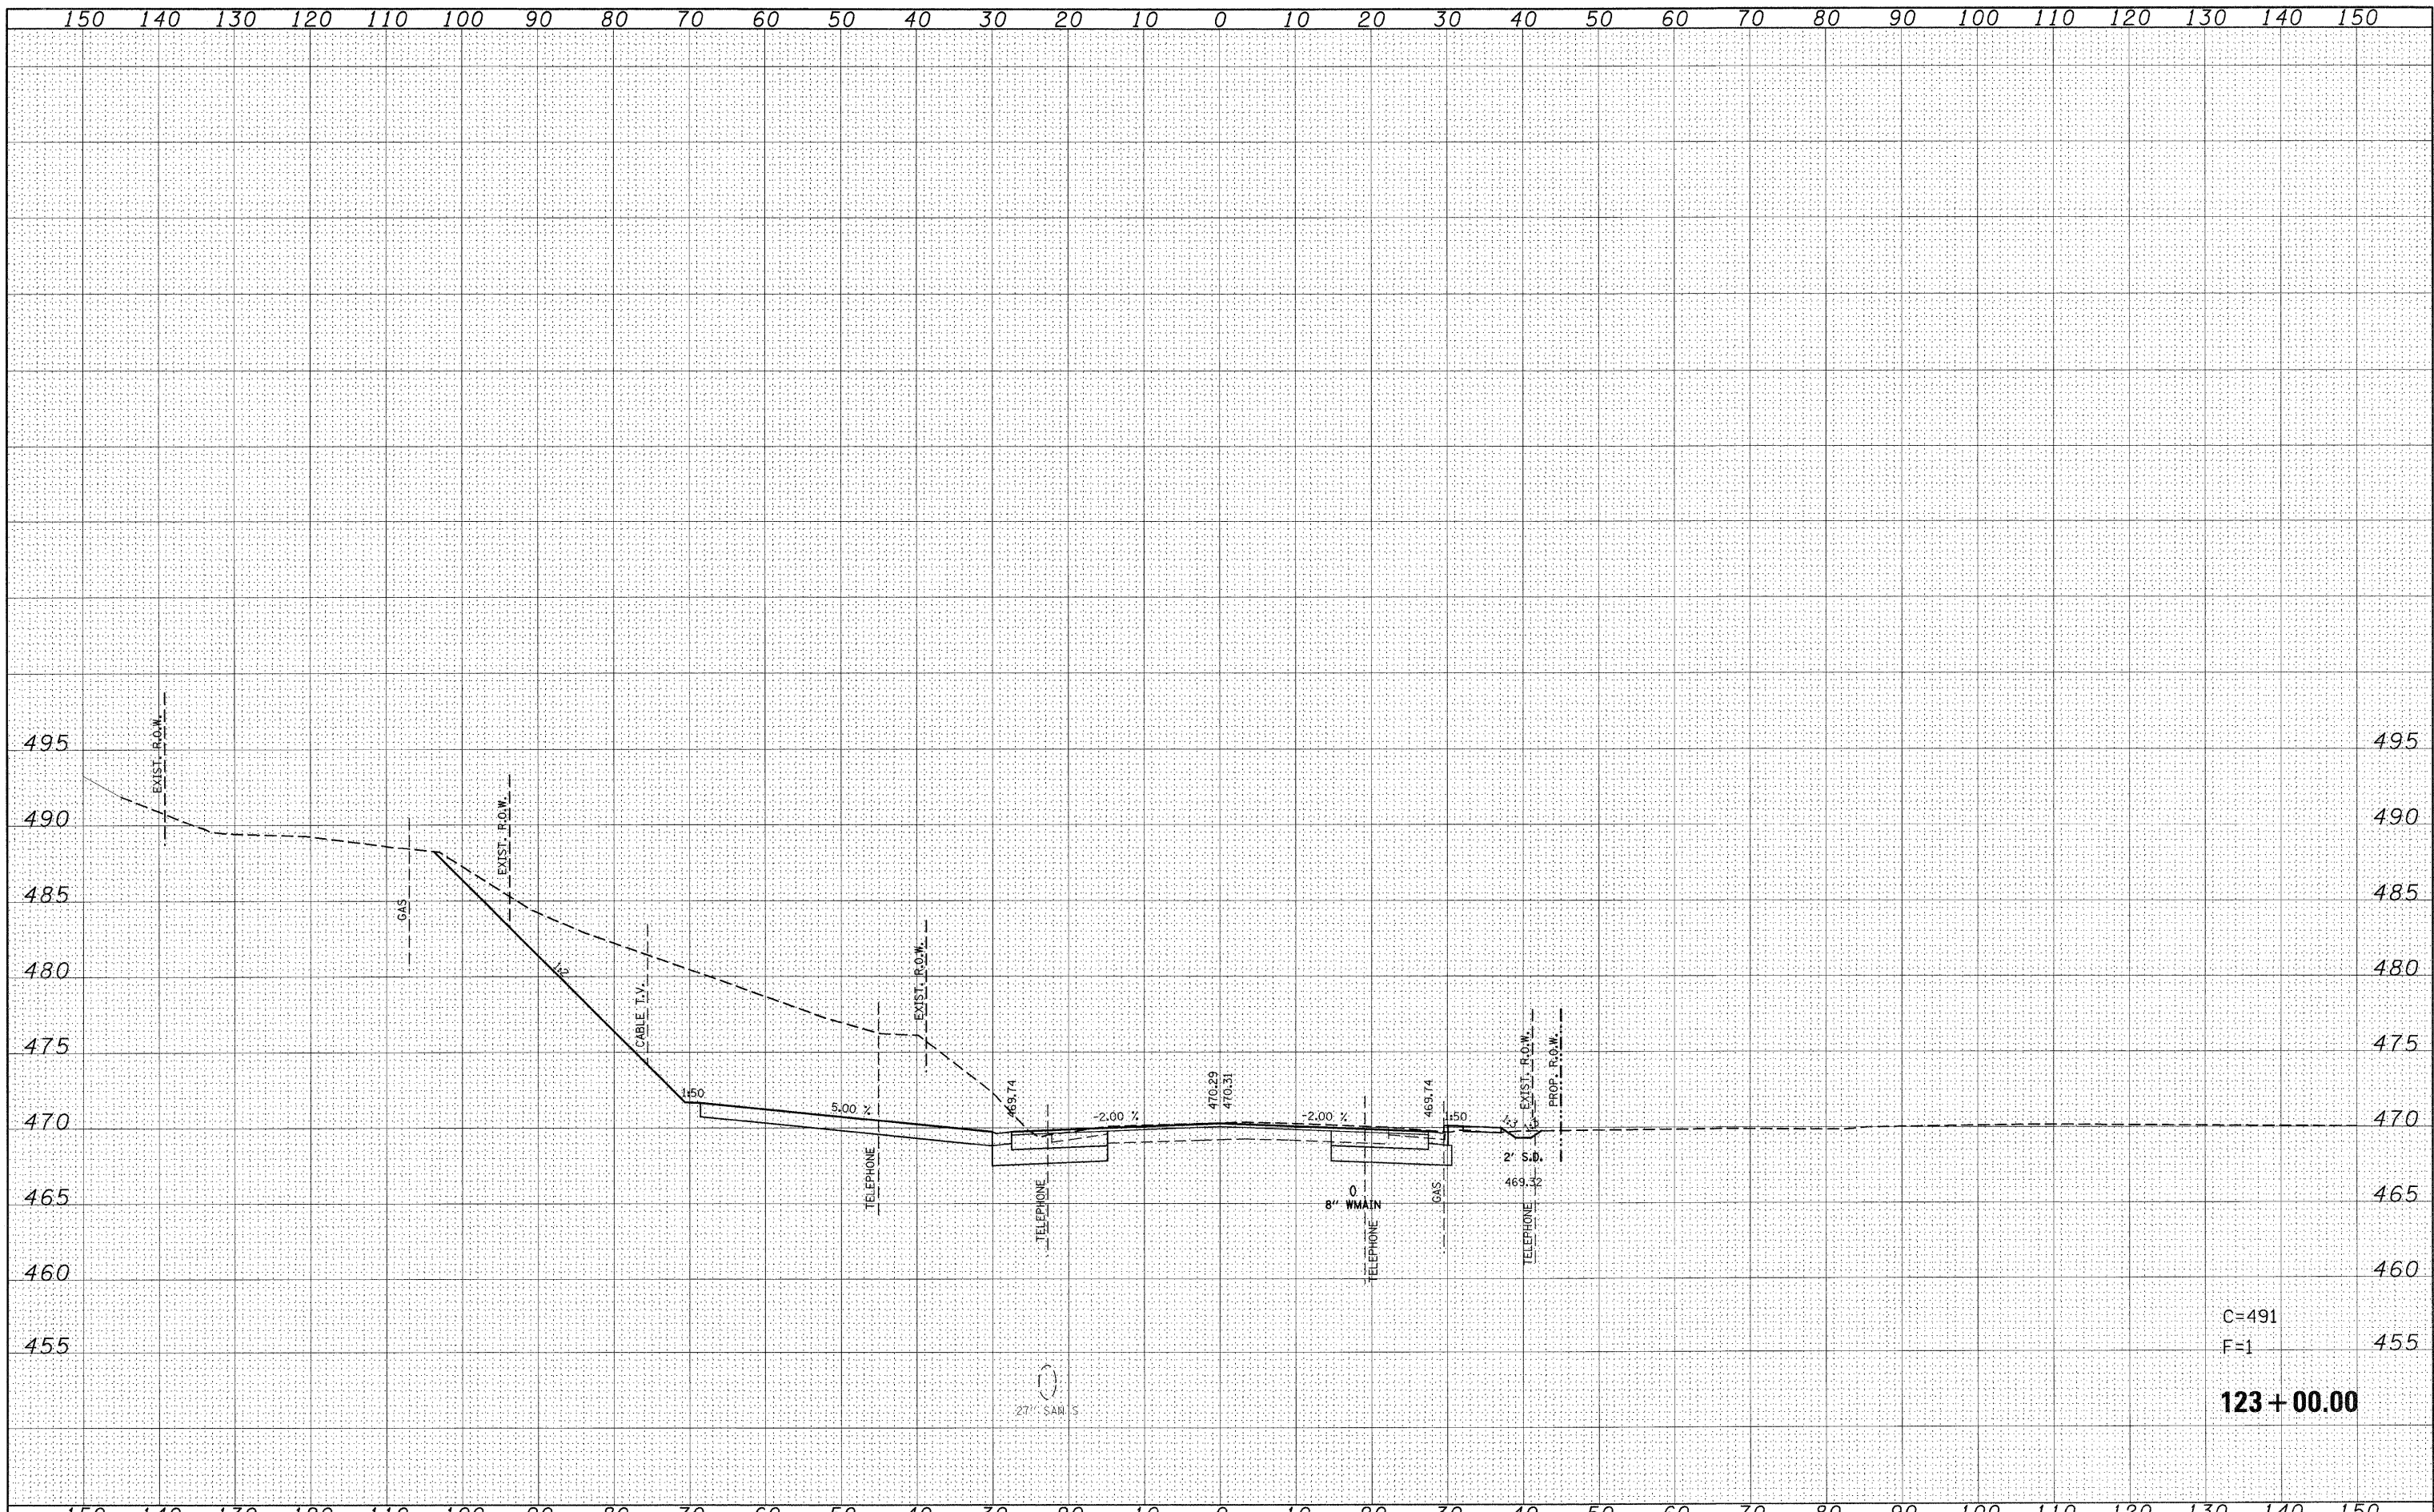

C=491
F=1
123 + 00.00

| | | | | | | | | | | | |
|---|-----------------------|------------|-----------|---|---|----------------------------|----------------------------------|--------------------------|--------------------------|-----------------------------|---------------|
| FILE NAME = p:\projects\1513501\cadd\dgn\d876830-sht-xshst-1159.dgn | USER NAME = default | DESIGNED - | REVISED - | STATE OF ILLINOIS DEPARTMENT OF TRANSPORTATION | IL ROUTE 159 MAINLINE CROSS SECTIONS | | F.A.P. RTE. 600 | SECTION 60-(30,31,128)-1 | COUNTY ST. CLAIR/MADISON | TOTAL SHEETS 399 | SHEET NO. 306 |
| PLOT SCALE = 10.0000' / IN. | PLOT DATE = 8/24/2009 | DRAWN - | REVISED - | | SCALE: | SHEET NO. 27 OF 120 SHEETS | STA. 123+00.00 TO STA. 123+00.00 | CONTRACT NO. 76830 | | [ILLINOIS] FED. AID PROJECT | |
| CHECKED - | DATE - | REVISOR - | REVISOR - | | | | | | | | |
| | | | | | | | | | | | |