


FINAL SURVEY BY DATE
 SURVEYED BY DATE
 NOTE BOOK NO.
 TEMPLATE AREAS CHECKED

ORIGINAL SURVEY BY DATE
 SURVEYED BY DATE
 NOTE BOOK NO.
 TEMPLATE AREAS CHECKED

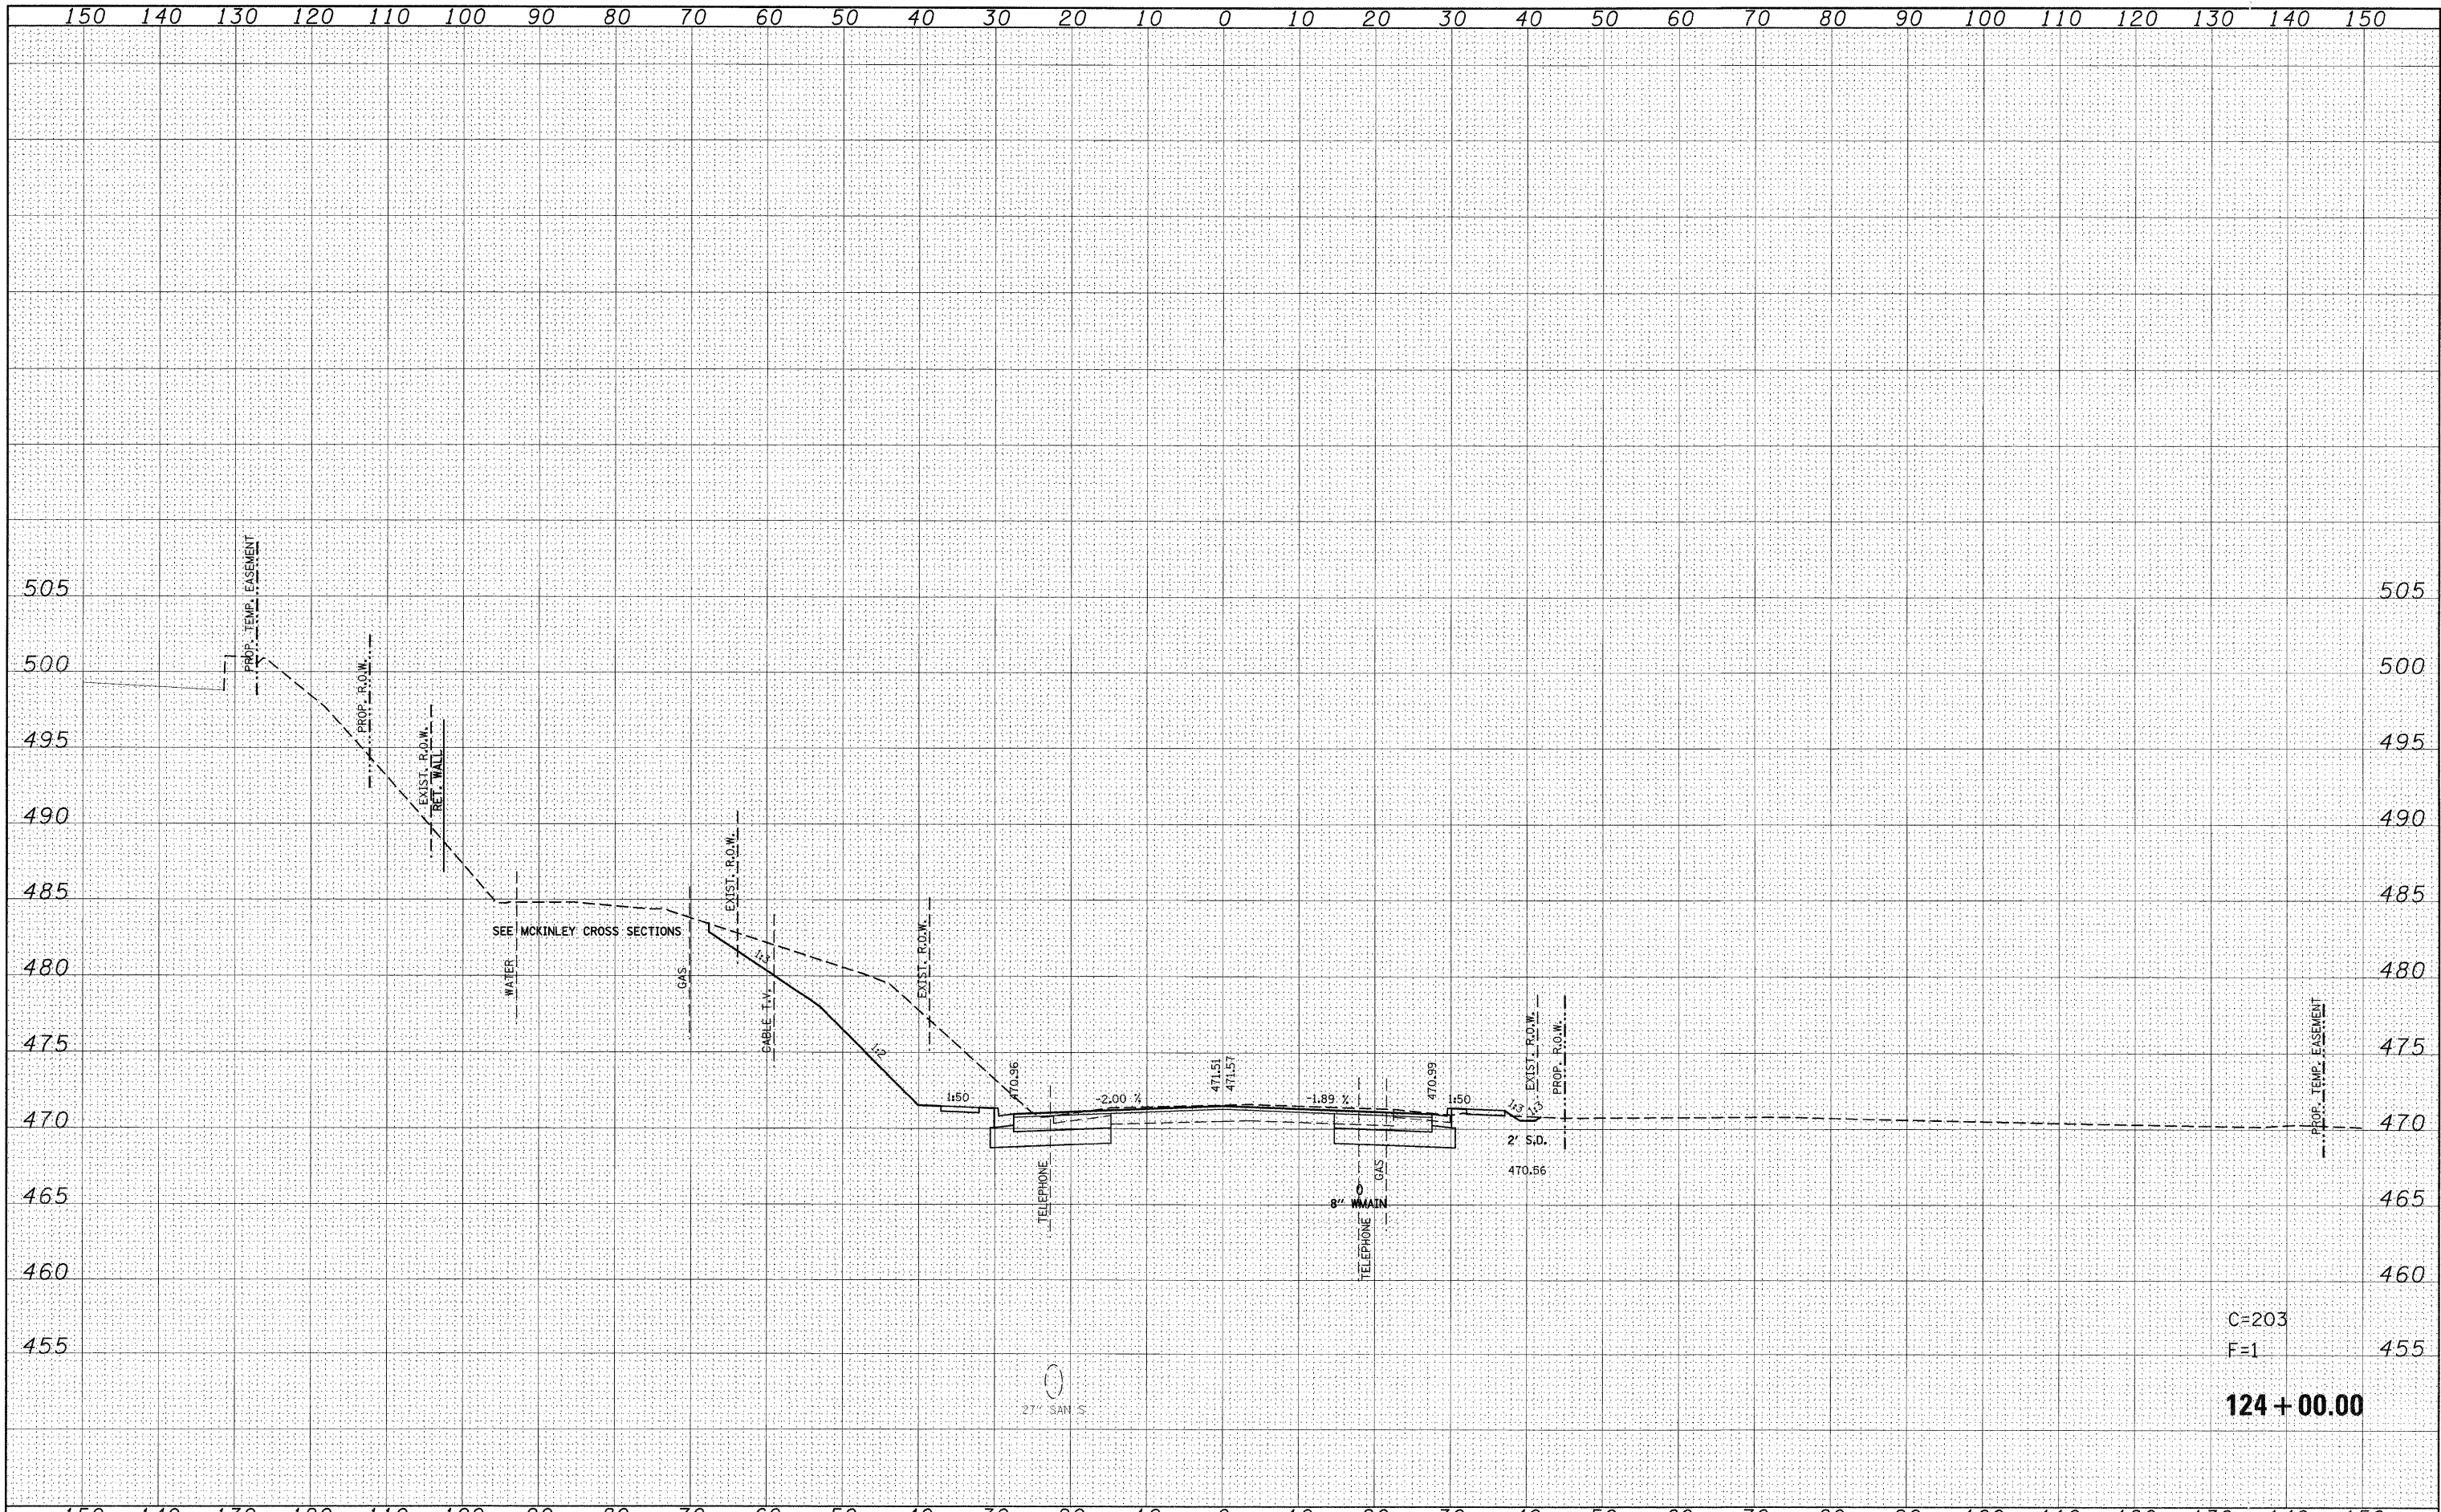

C=203
 F=1
124 + 00.00

FILE NAME =	USER NAME = default	DESIGNED -	REVISED -	STATE OF ILLINOIS DEPARTMENT OF TRANSPORTATION				IL ROUTE 159 MAINLINE CROSS SECTIONS				F.A.P. RTE.	SECTION	COUNTY	TOTAL SHEETS	SHEET NO.
pr\projects\513501\cadd\dgn\d876838-sht-xssht-1	159.dgn	DRAWN -	REVISED -					600	60-(30,31,128)-1	ST. CLAIR/MADISON	399	308				
PLOT SCALE = 10,0000' / IN.		CHECKED -	REVISED -					SCALE:				SHEET NO. 29 OF 120 SHEETS STA. 124+00.00 TO STA. 124+00.00				
PLOT DATE = 8/24/2009		DATE -	REVISED -									CONTRACT NO. 76830				
ILLINOIS FED. AID PROJECT																