


FINAL SURVEY	DATE
SURVEYED	BY
NOTE BOOK	NO.
TEMPLATE	AREAS CHECKED

ORIGINAL SURVEY	DATE
SURVEYED	BY
NOTE BOOK	NO.
TEMPLATE	AREAS CHECKED

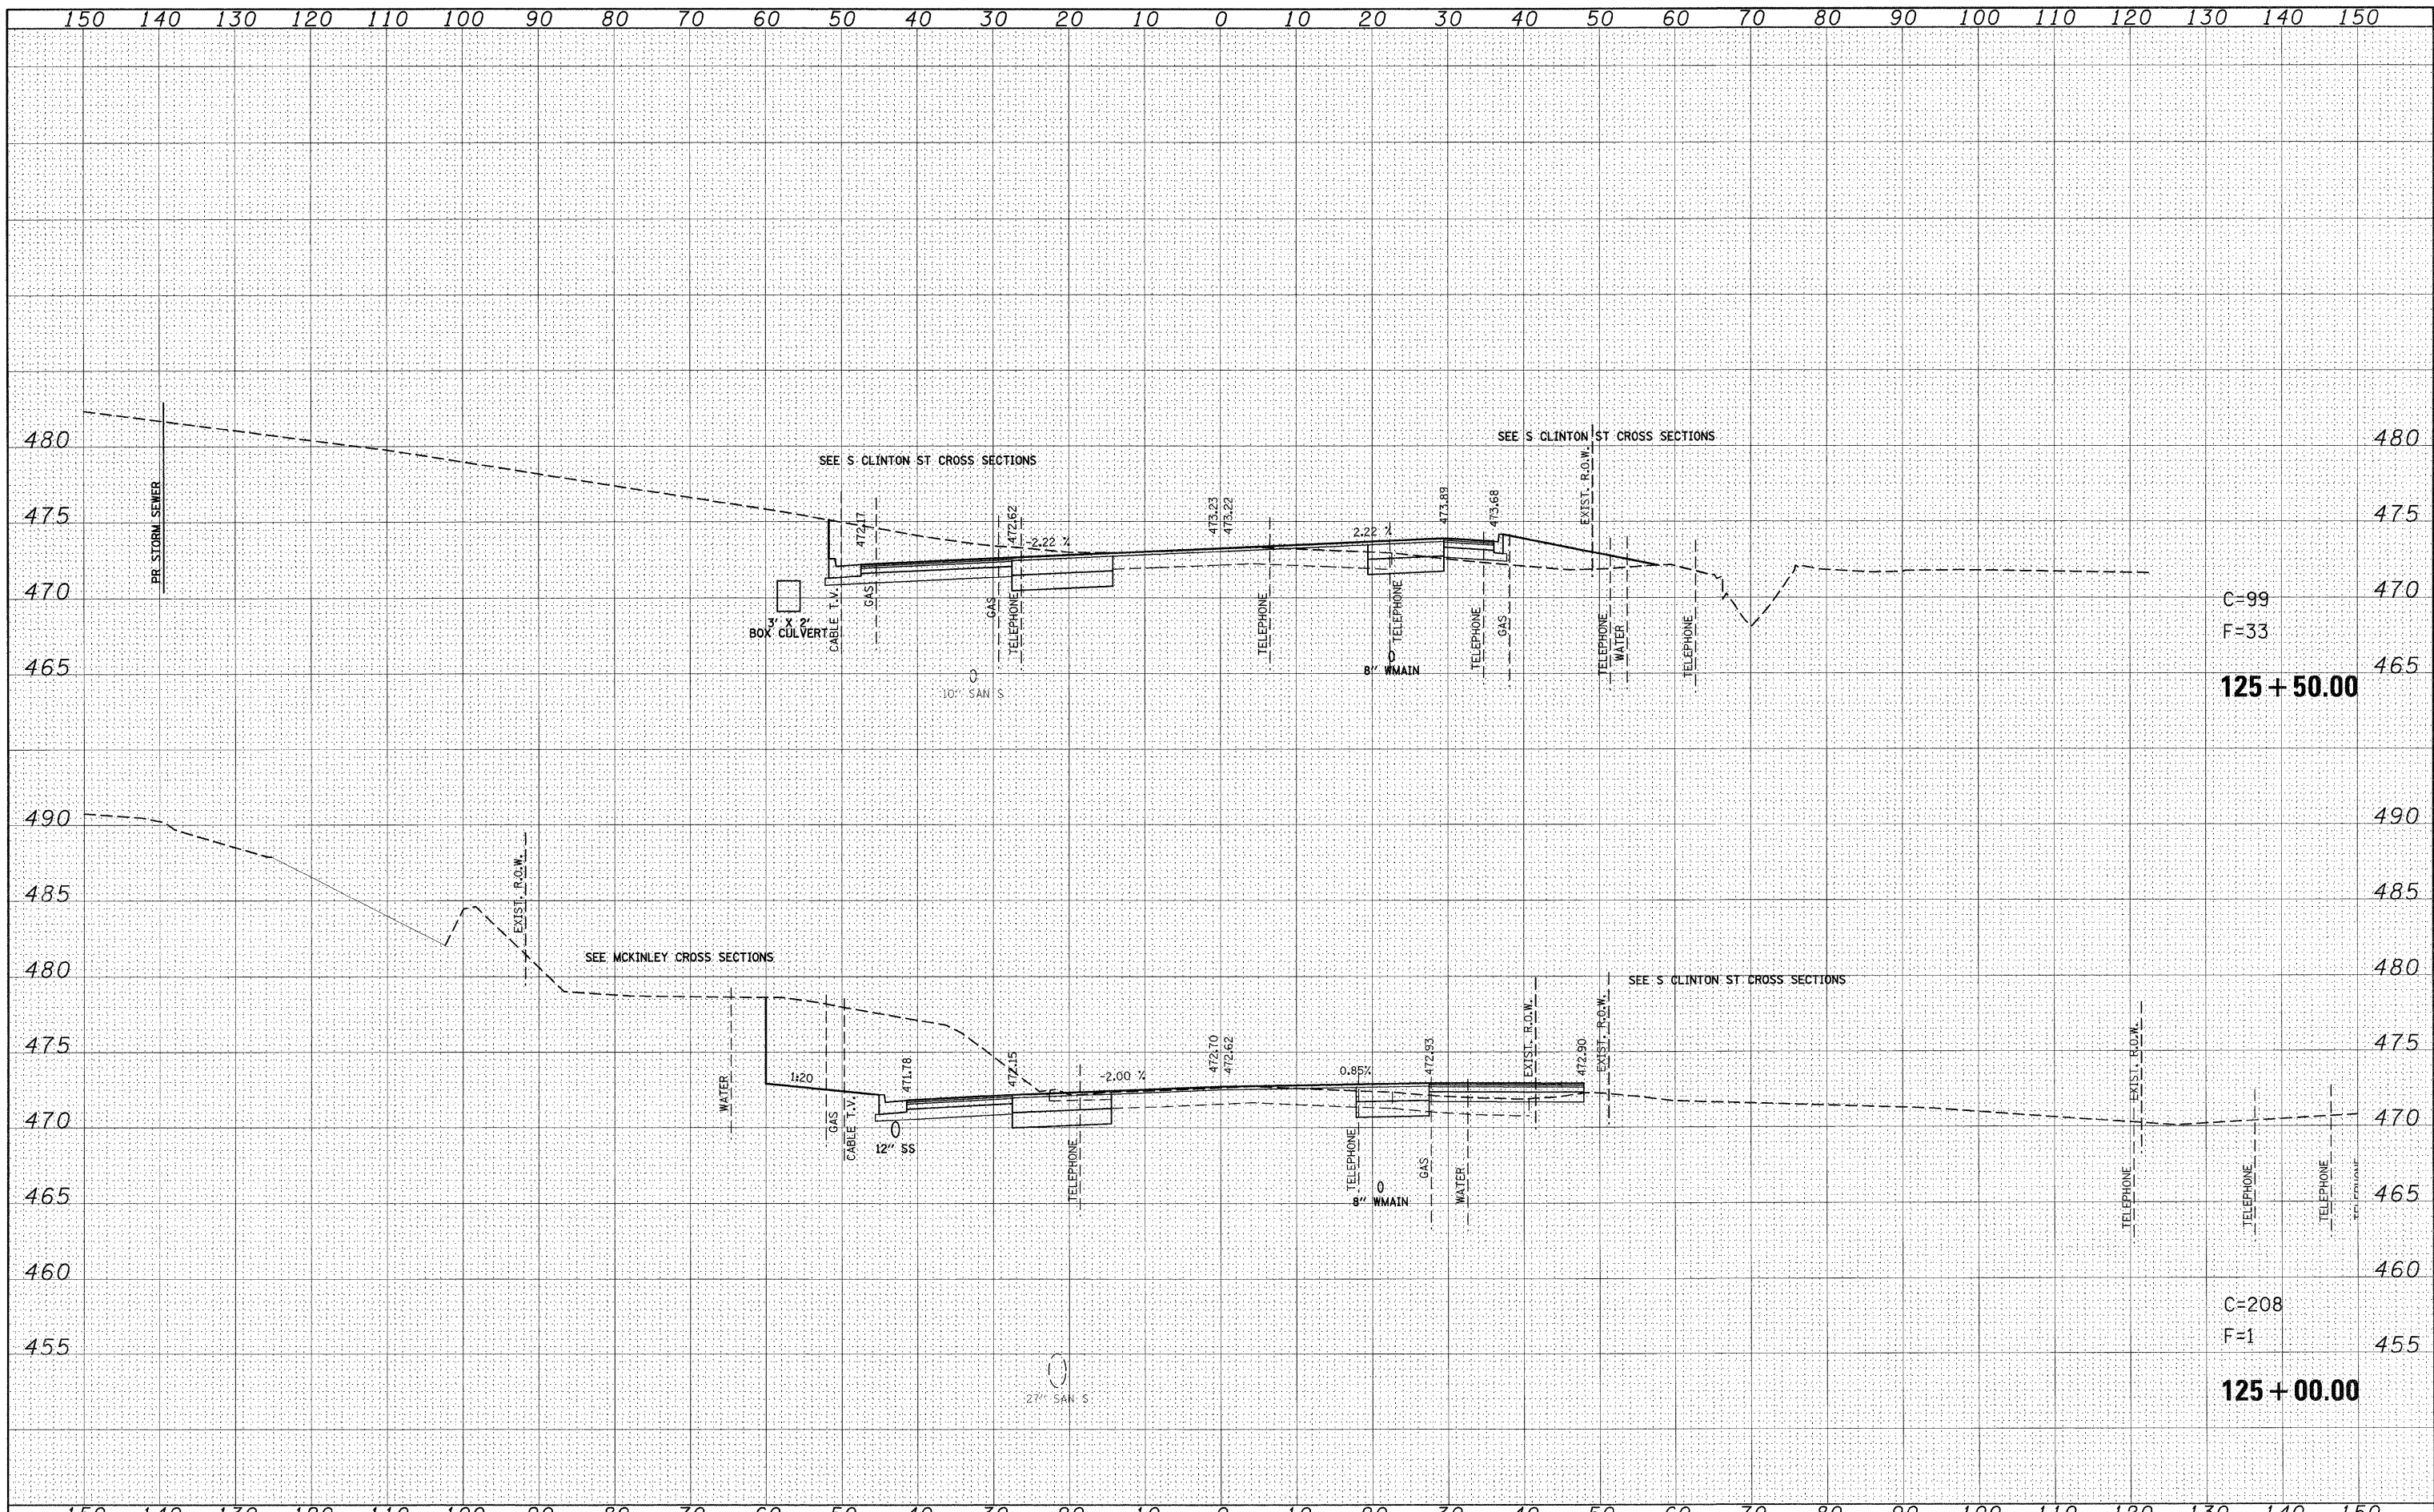

FILE NAME =	USER NAME = default	DESIGNED -	REVISED -	STATE OF ILLINOIS DEPARTMENT OF TRANSPORTATION	IL ROUTE 159 MAINLINE CROSS SECTIONS			F.A.P. RTE.	SECTION	COUNTY	TOTAL SHEETS	SHEET NO.
p:\projects\1513501\cadd\dgn\d876630-sht-xssht-1	15.dgn	DRAWN -	REVISED -		600	60-(30,31,128)-1	ST. CLAIR/MADISON	399	310			
PLOT SCALE = 10,0000 ' / IN.		CHECKED -	REVISED -		SCALE:			SHEET NO. 31 OF 120 SHEETS	STA. 125+00.00 TO STA. 125+50.00	CONTRACT NO. 76830		
PLOT DATE = 8/24/2009		DATE -	REVISED -					ILLINOIS FED. AID PROJECT				