


C=47
F=273
132 + 00.00

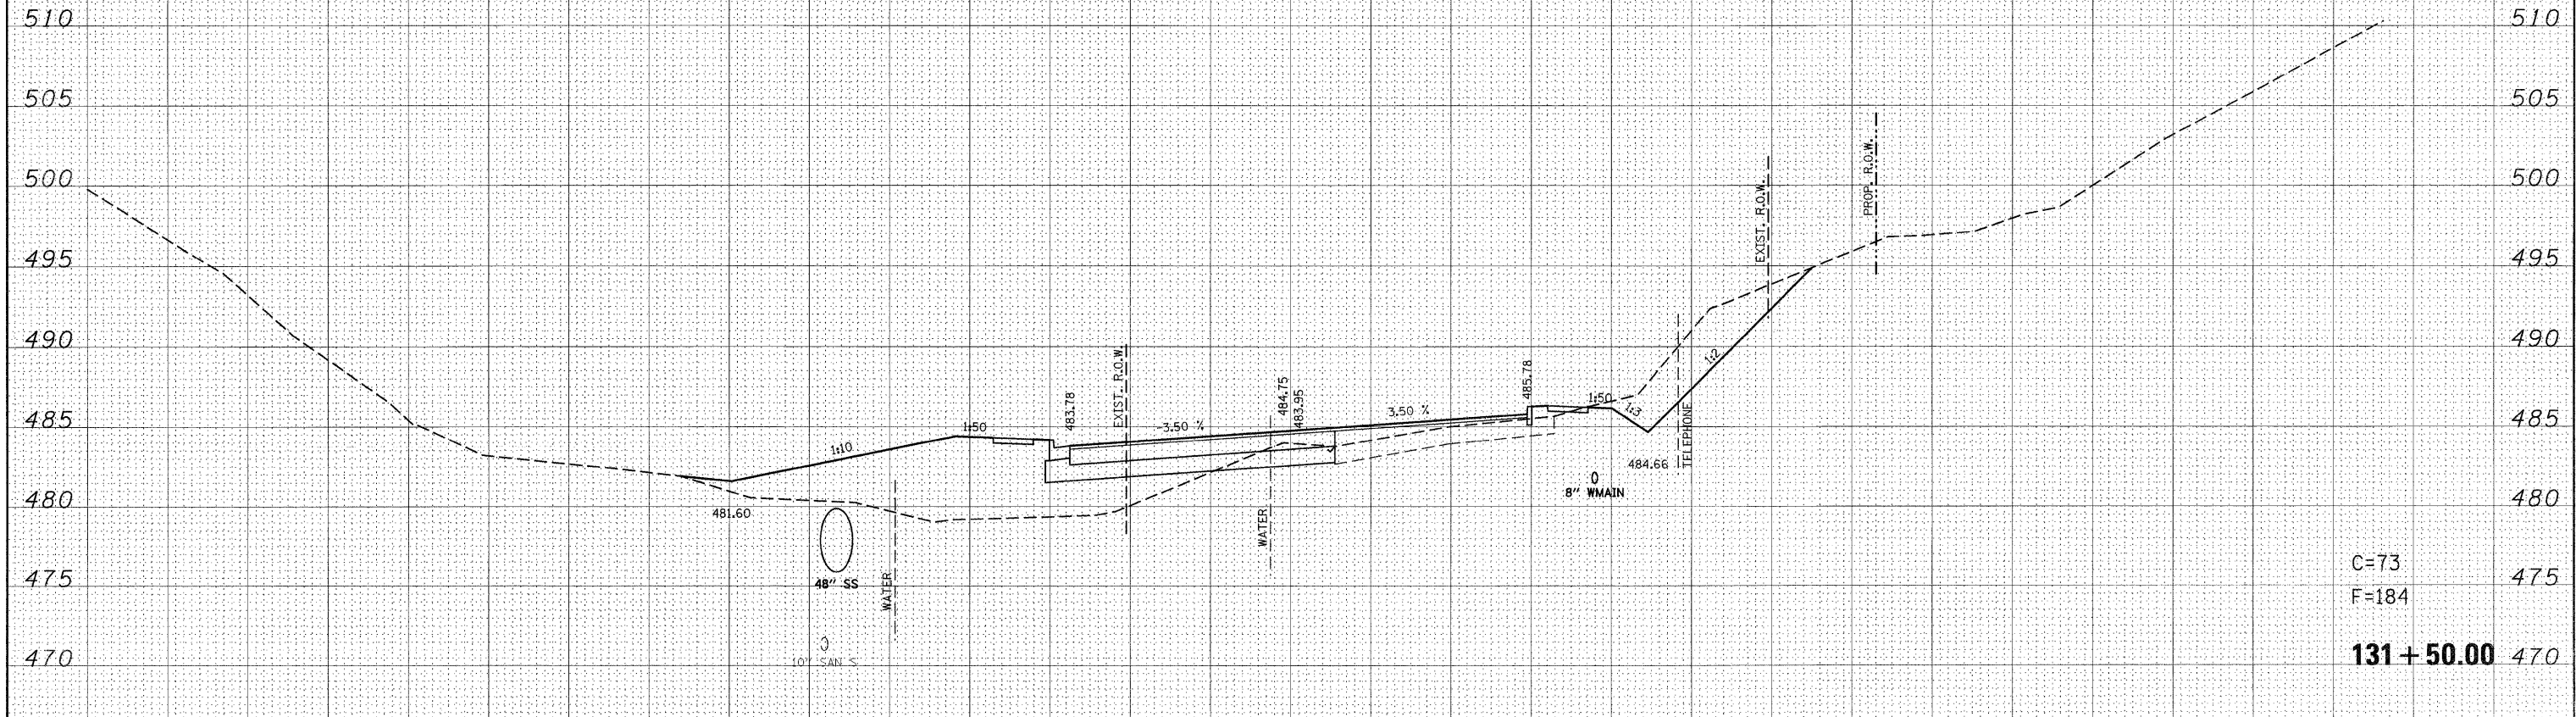

C=73
F=184
131 + 50.00

FILE NAME =	USER NAME = default	DESIGNED -	REVISED -	STATE OF ILLINOIS DEPARTMENT OF TRANSPORTATION	IL ROUTE 159 MAINLINE CROSS SECTIONS		F.A.P. RTE.	SECTION	COUNTY	TOTAL SHEETS	SHEET NO.
pr:\projects\1513501\cadd\dgn\c876830-shr-xssh-t-1	L15.dgn	DRAWN -	REVISED -		600	60-(30,31,128)-1	ST. CLAIR/MADISON	399	317		
	PLOT SCALE = 10,000' / IN.	CHECKED -	REVISED -		SCALE: SHEET NO. 38 OF 120 SHEETS STA. 131+50.00 TO STA. 132+00.00			CONTRACT NO. 76830			
	PLOT DATE = 8/24/2009	DATE -	REVISED -		ILLINOIS FED. AID PROJECT						

DATE	
BY	
FINAL SURVEY	
REVISED	
NOTE BOOK	
TEMPLATE	
AREAS CHECKED	
NO.	

DATE	
BY	
ORIGINAL SURVEY	
REVISED	
NOTE BOOK	
TEMPLATE	
AREAS CHECKED	
NO.	