


FINAL SURVEY	SURVEYED	BY	DATE
NOTE BOOK	TEMPLATE		
AREAS	AREAS CHECKED		
NO.			

ORIGINAL SURVEY	SURVEYED	BY	DATE
NOTE BOOK	TEMPLATE		
AREAS	AREAS CHECKED		
NO.			

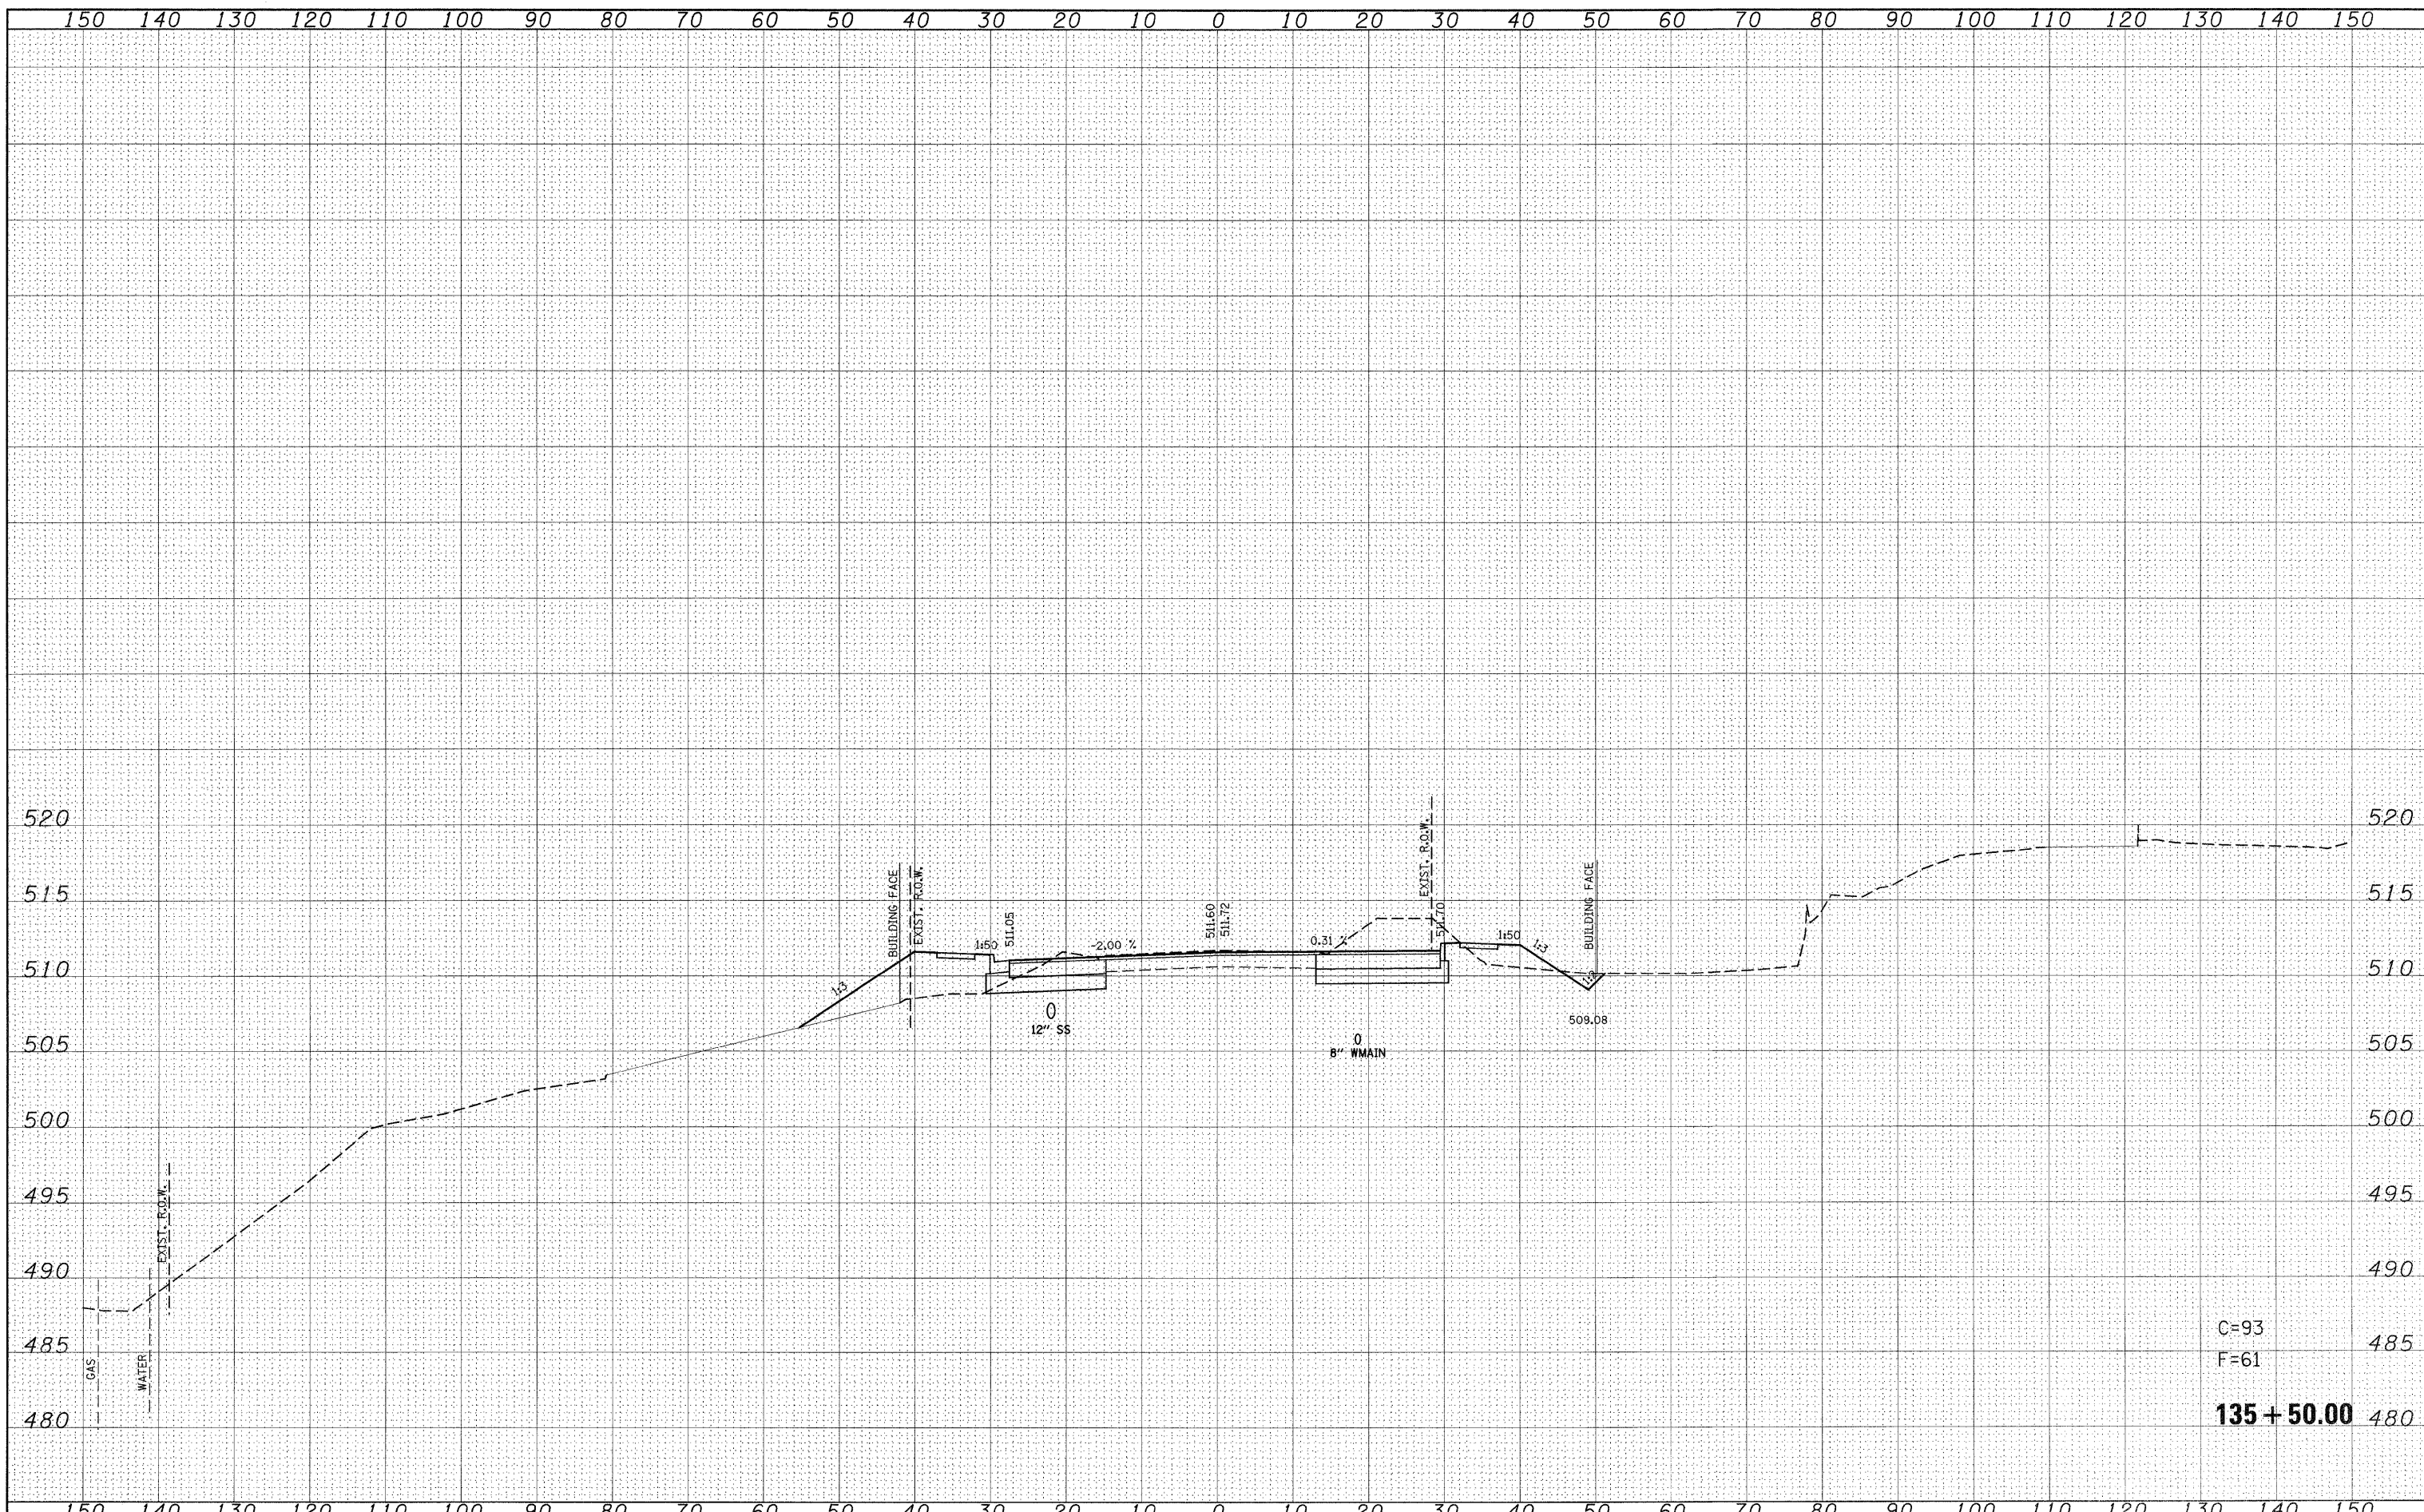

C=93
F=61

135 + 50.00

FILE NAME = ps\projects\1513501\cadd\dgn\d876030-sht-ssht-115.dgn	USER NAME = default	DESIGNED -	REVISED -	STATE OF ILLINOIS DEPARTMENT OF TRANSPORTATION	IL ROUTE 159 MAINLINE CROSS SECTIONS		F.A.P. RTE. 600	SECTION 60-(30,31,128)-1	COUNTY ST. CLAIR/MADISON	TOTAL SHEETS 399	SHEET NO. 321
PLOT SCALE = 10.0000' / IN.	DRAWN -	REVISED -	REVISED -		SCALE:	SHEET NO. 42 OF 120 SHEETS	STA. 135+50.00	TO STA. 135+50.00	CONTRACT NO. 76830		
PLOT DATE = 8/24/2009	CHECKED -	REVISED -	REVISED -		ILLINOIS FED. AID PROJECT						
DATE -											