


FINAL SURVEY	SURVEYED	BY	DATE
NOTE BOOK	TEMPLATE		
NO.	AREAS CHECKED		

ORIGINAL SURVEY	SURVEYED	BY	DATE
NOTE BOOK	TEMPLATE		
NO.	AREAS CHECKED		

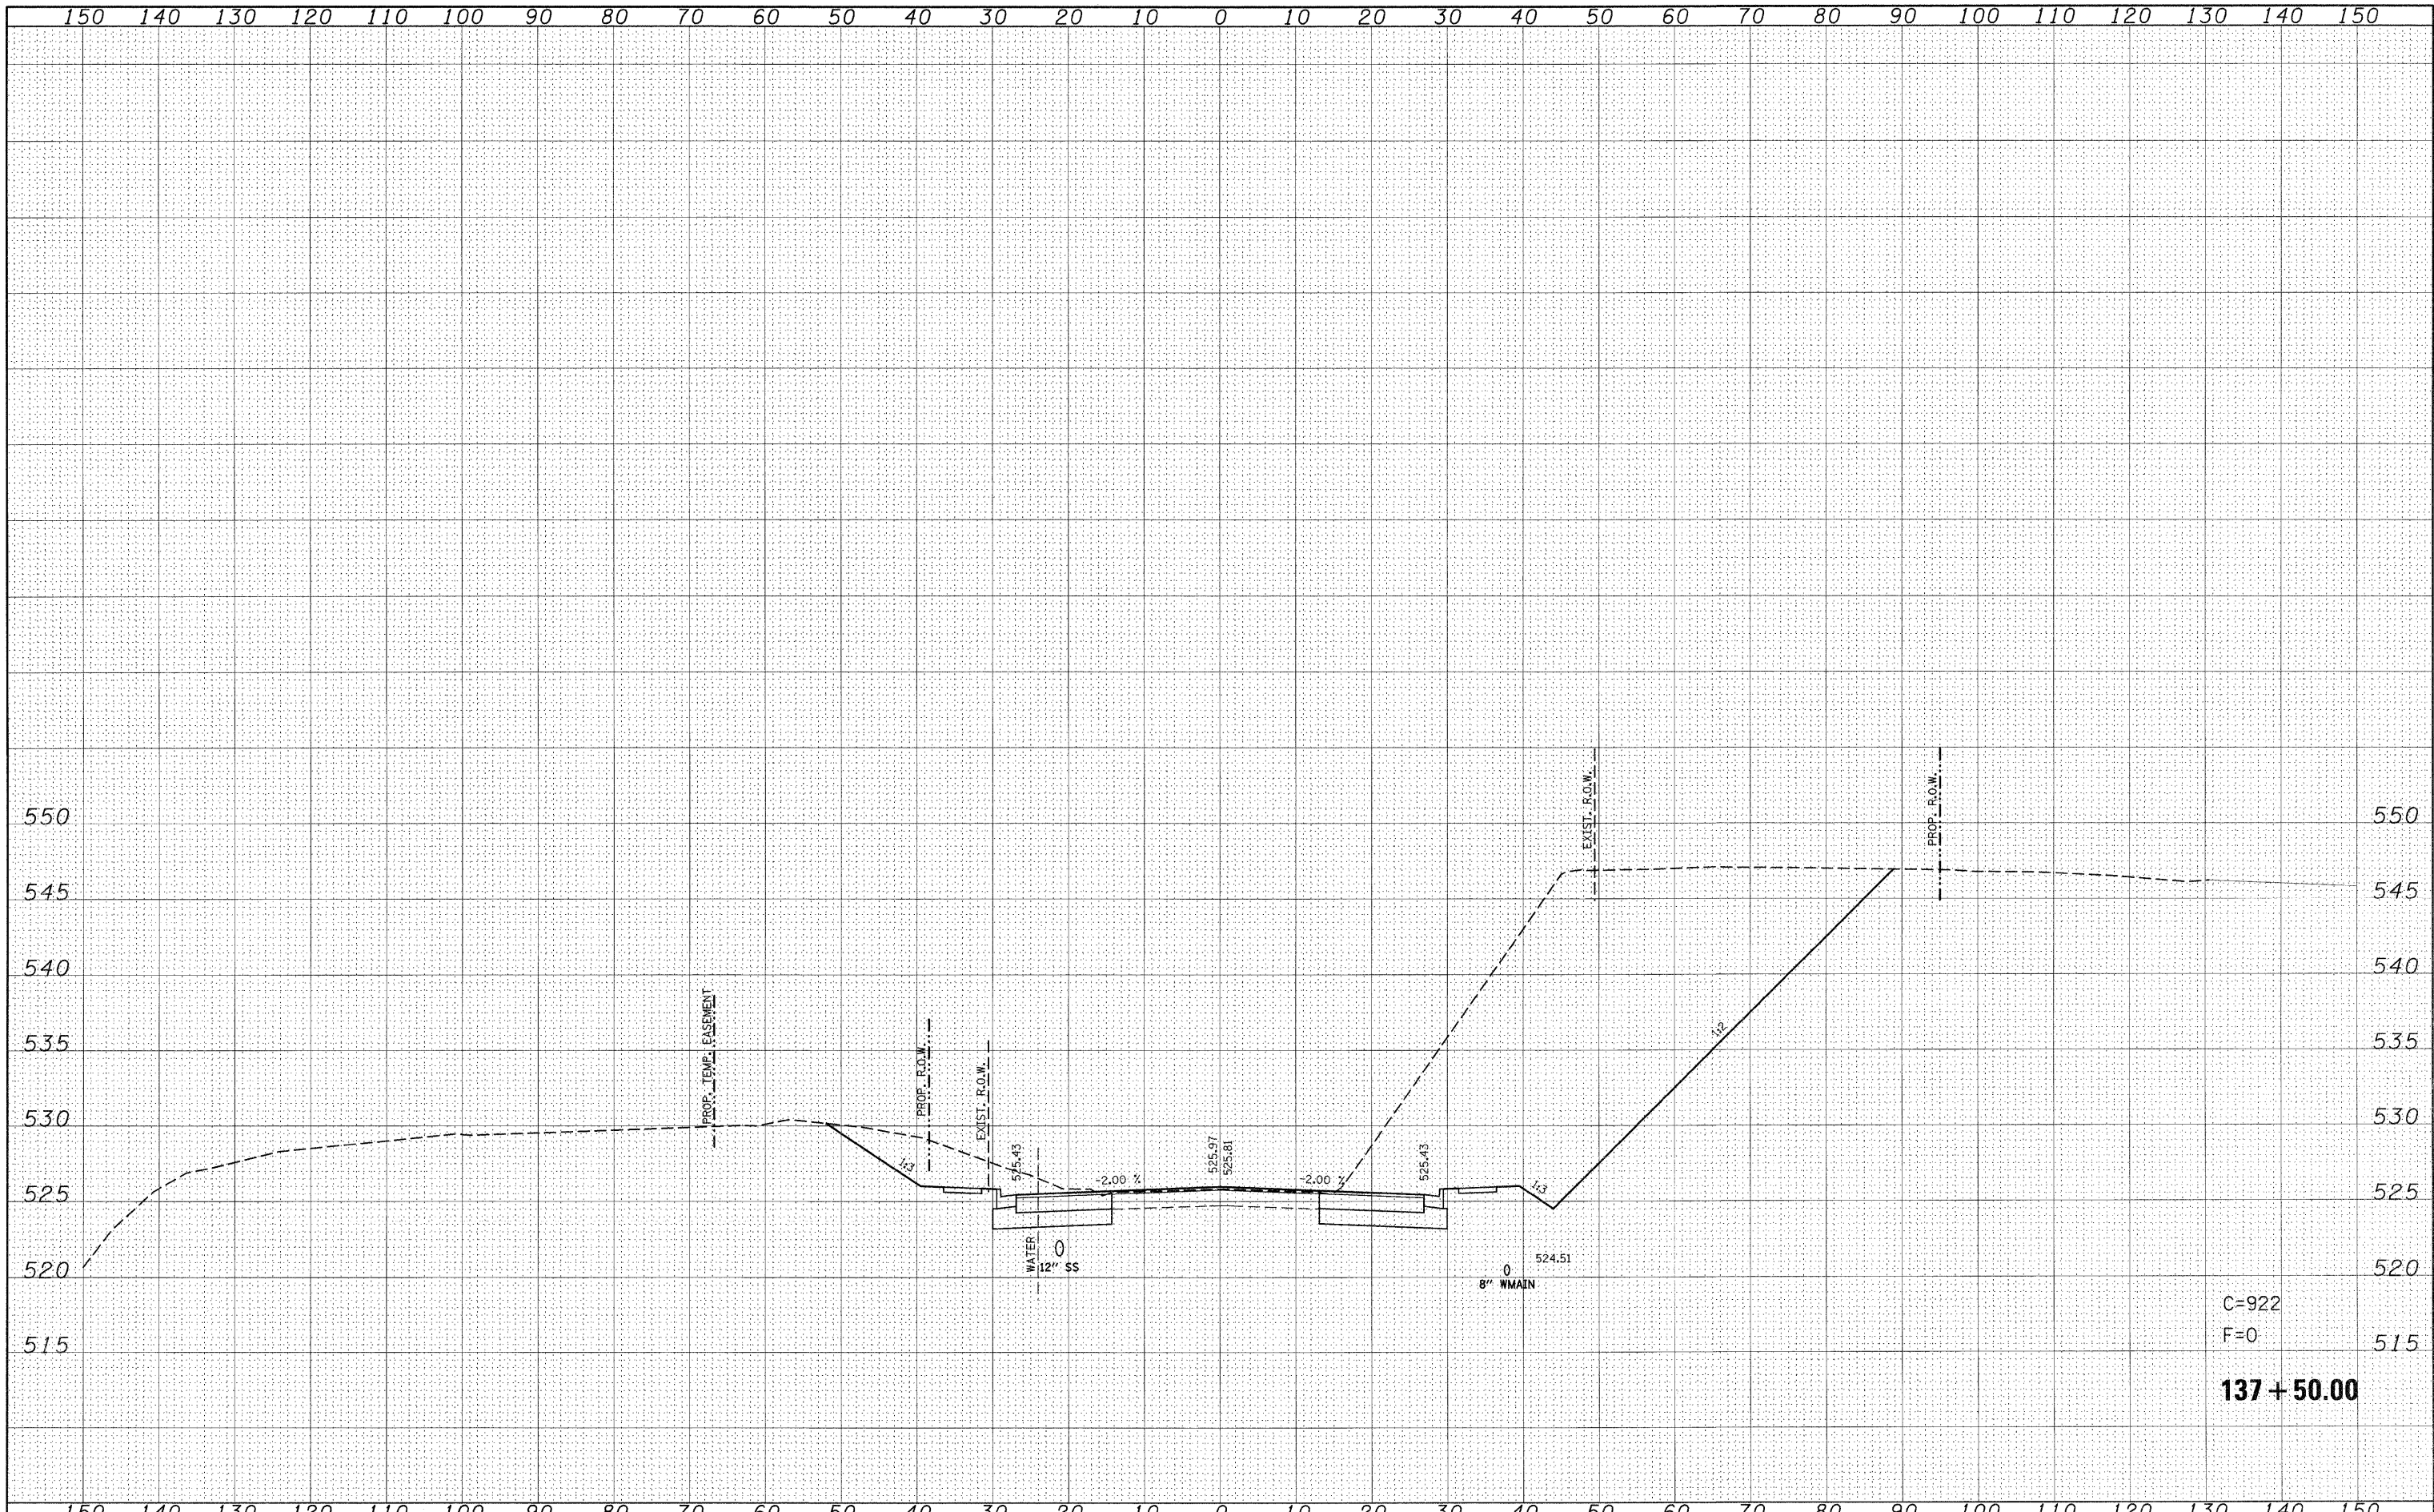

C=922
 F=0
137 + 50.00

FILE NAME =	USER NAME = default	DESIGNED -	REVISED -	STATE OF ILLINOIS DEPARTMENT OF TRANSPORTATION	IL ROUTE 159 MAINLINE CROSS SECTIONS		F.A.P. RTE.	SECTION	COUNTY	TOTAL SHEETS	SHEET NO.
ps\projects\1513501\cadd\dgn\d076830-sht-ssht-1159.dgn	PLOT SCALE = 10.0000' / IN.	DRAWN -	REVISED -		600	60-(30,31,128)-1	ST. CLAIR/MADISON	399	325		
PLOT DATE = 8/24/2009	DATE -	CHECKED -	REVISED -		SCALE:	SHEET NO. 46 OF 120 SHEETS	STA. 137+50.00 TO STA. 137+50.00	CONTRACT NO. 76830			
		REVISI			ILLINOIS FED. AID PROJECT						