


DATE	
BY	
FINAL SURVEY	
SURVEYED	
NOTE BOOK	
TEMPLATE	
AREAS	
AREAS CHECKED	
NO.	

DATE	
BY	
ORIGINAL SURVEY	
SURVEYED	
NOTE BOOK	
TEMPLATE	
AREAS	
AREAS CHECKED	
NO.	

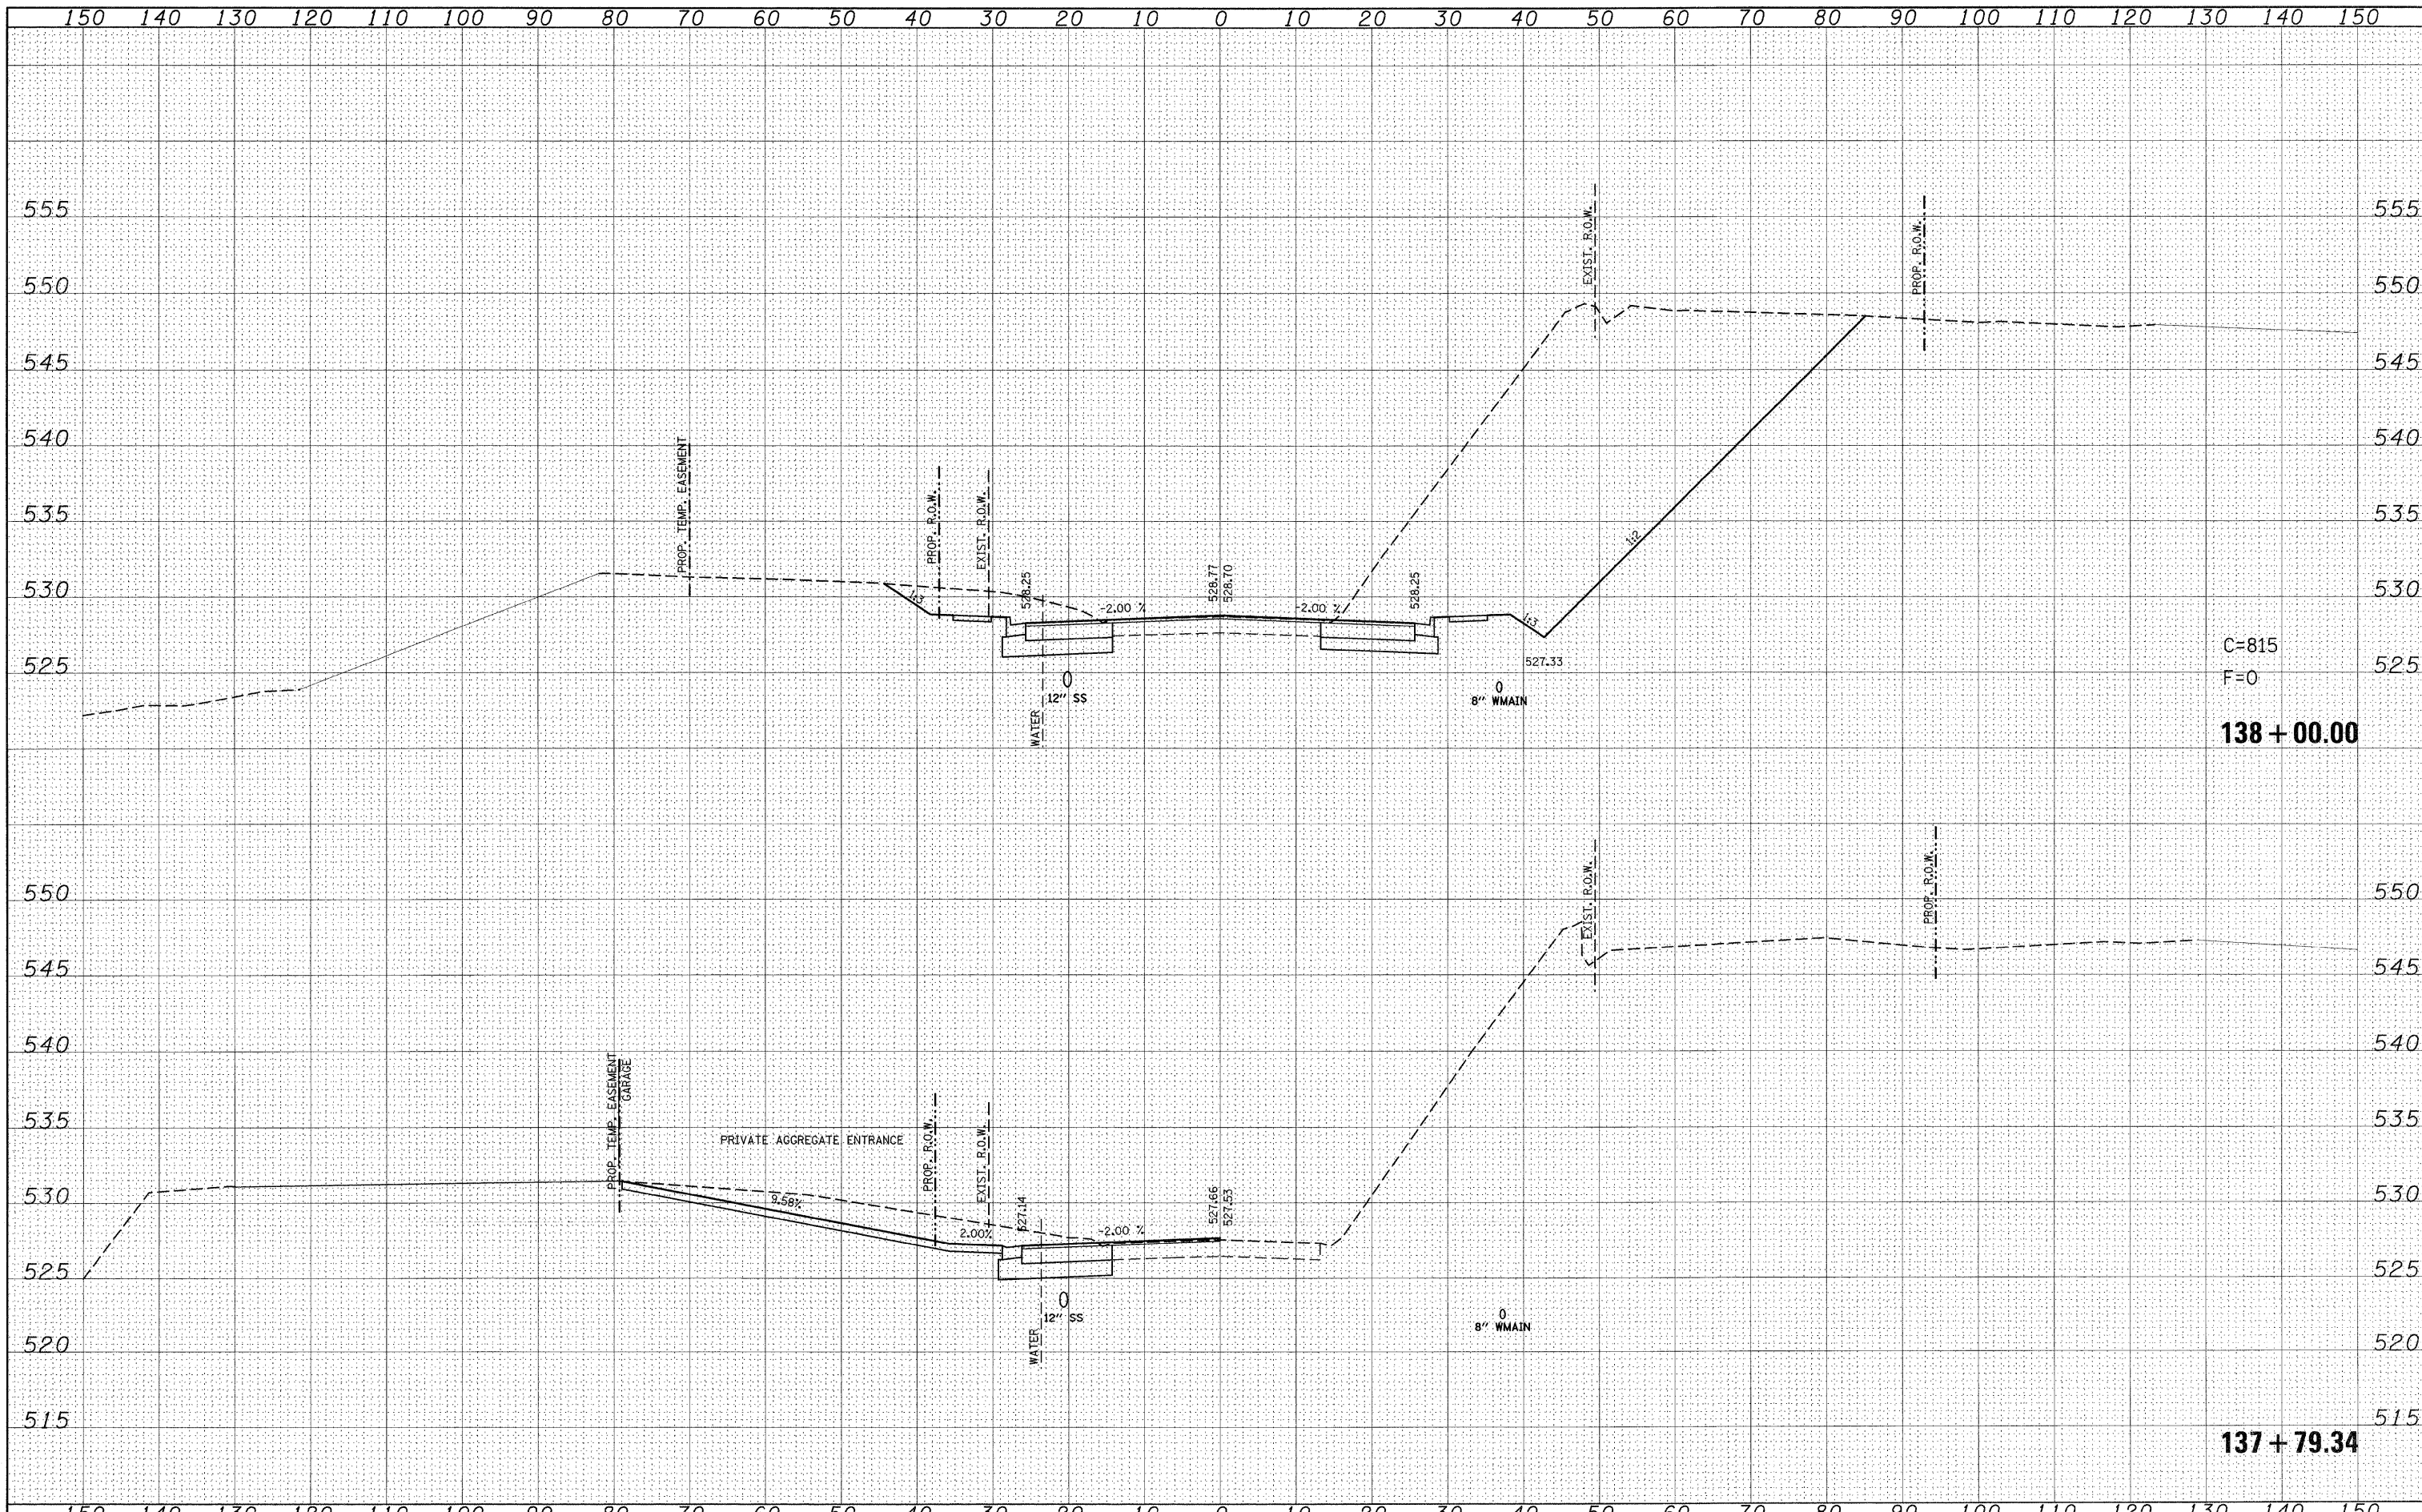

FILE NAME =	USER NAME = default	DESIGNED -	REVISED -	STATE OF ILLINOIS DEPARTMENT OF TRANSPORTATION	IL ROUTE 159 MAINLINE CROSS SECTIONS			F.A.P. RTE.	SECTION	COUNTY	TOTAL SHEETS	SHEET NO.
p:\projects\513581\cadd\dgn\d876830-shr-ssht-1	L159.dgn	DRAWN -	REVISED -		600	60-(30,31,128)-1	ST. CLAIR/MADISON	399	326			
	PLOT SCALE = 10.0000' / IN.	CHECKED -	REVISED -		SCALE: SHEET NO. 47 OF 120 SHEETS STA. 137+79.34 TO STA. 138+00.00			CONTRACT NO. 76830				
	PLOT DATE = 8/24/2009	DATE -	REVISED -		[ILLINOIS] FED. AID PROJECT							