


FINAL	DATE
SURVEYED	
NOTE BOOK	
TEMPLATE	
AREAS	
CHECKED	
NO.	

ORIGINAL	DATE
SURVEYED	
NOTE BOOK	
TEMPLATE	
AREAS	
CHECKED	
NO.	

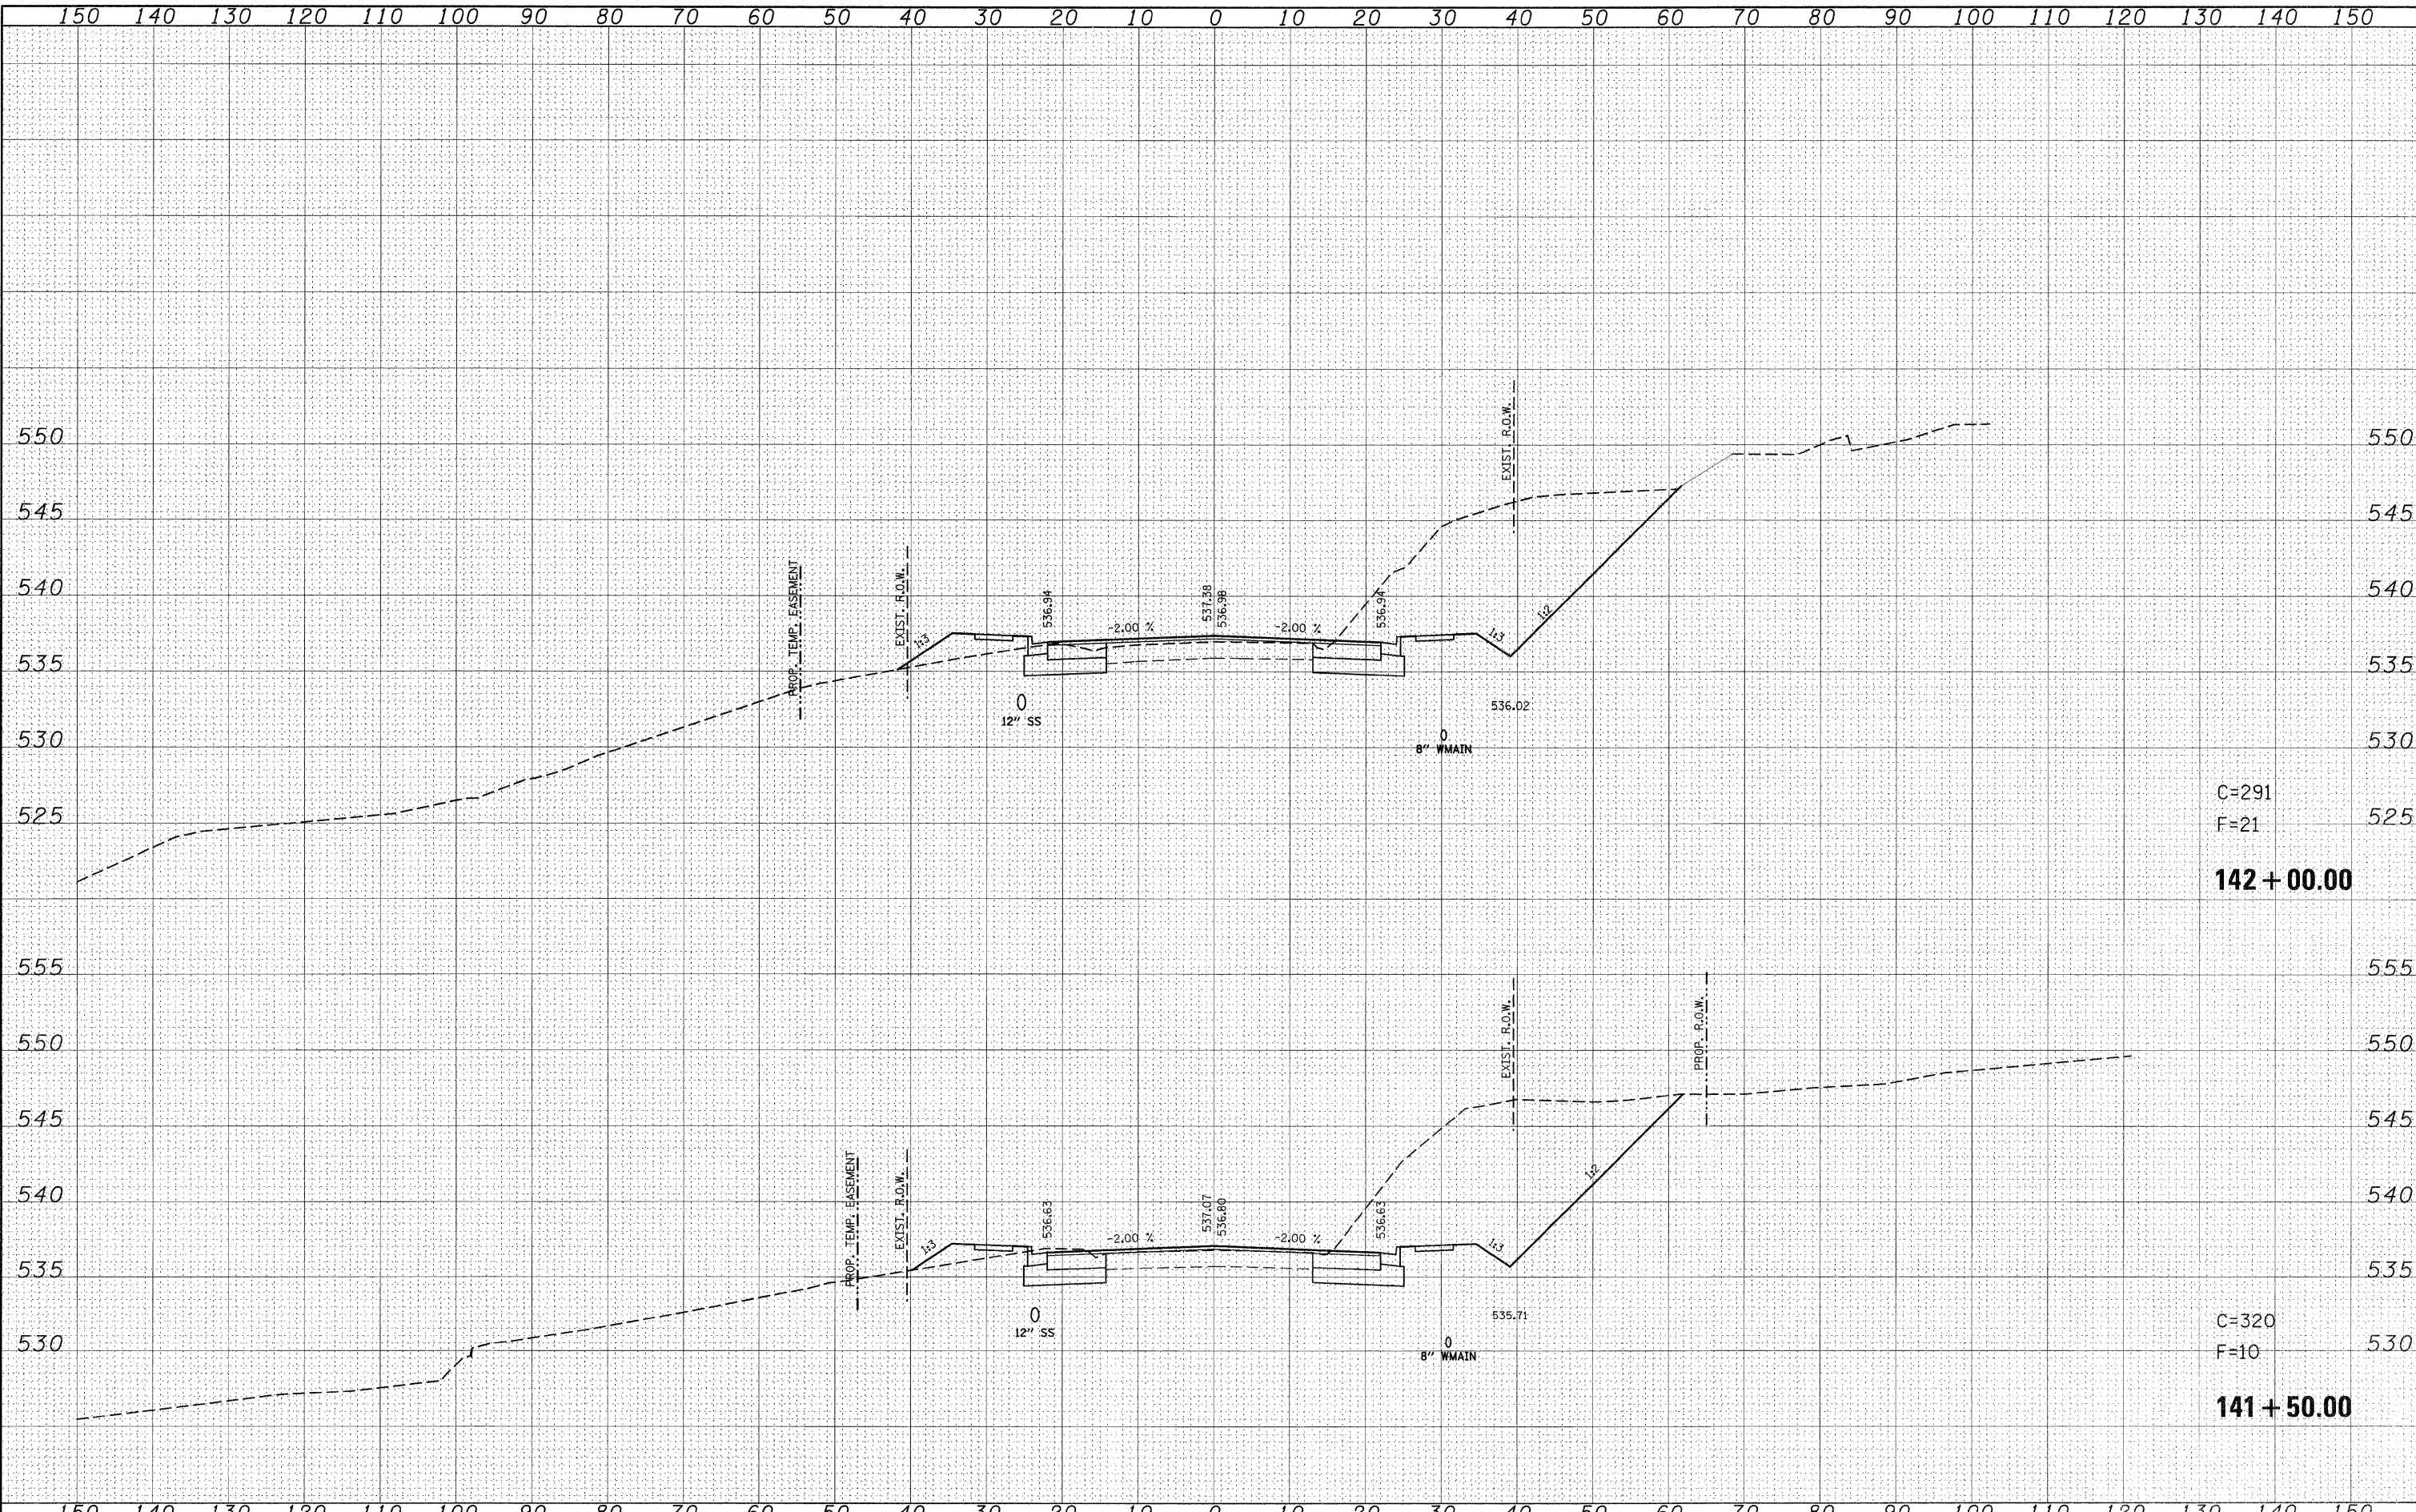

FILE NAME =	USER NAME = default	DESIGNED -	REVISED -	STATE OF ILLINOIS DEPARTMENT OF TRANSPORTATION	IL ROUTE 159 MAINLINE CROSS SECTIONS		F.A.P. RTE.	SECTION	COUNTY	TOTAL SHEETS	SHEET NO.
ps:\projects\1513501\cadd\ dgn\d876830-shr-ssht-1-159.dgn		DRAWN -	REVISED -		60C	60-(30,31,128)-1	ST. CLAIR/MADISON	399	331		
PLOT SCALE = 10,0000 ' / IN.		CHECKED -	REVISED -		SCALE: SHEET NO. 52 OF 120 SHEETS STA. 141+50.00 TO STA. 142+00.00		CONTRACT NO. 76830		[ILLINOIS] FED. AID PROJECT		
PLOT DATE = 8/24/2009		DATE -	REVISED -								