


DATE	
BY	
FINAL SURVEY	
SURVEYED	
PROTECTED	
NOTE BOOK	
AREAS	
AREAS CHECKED	
NO.	

DATE	
BY	
ORIGINAL SURVEY	
SURVEYED	
PROTECTED	
NOTE BOOK	
AREAS	
AREAS CHECKED	
NO.	

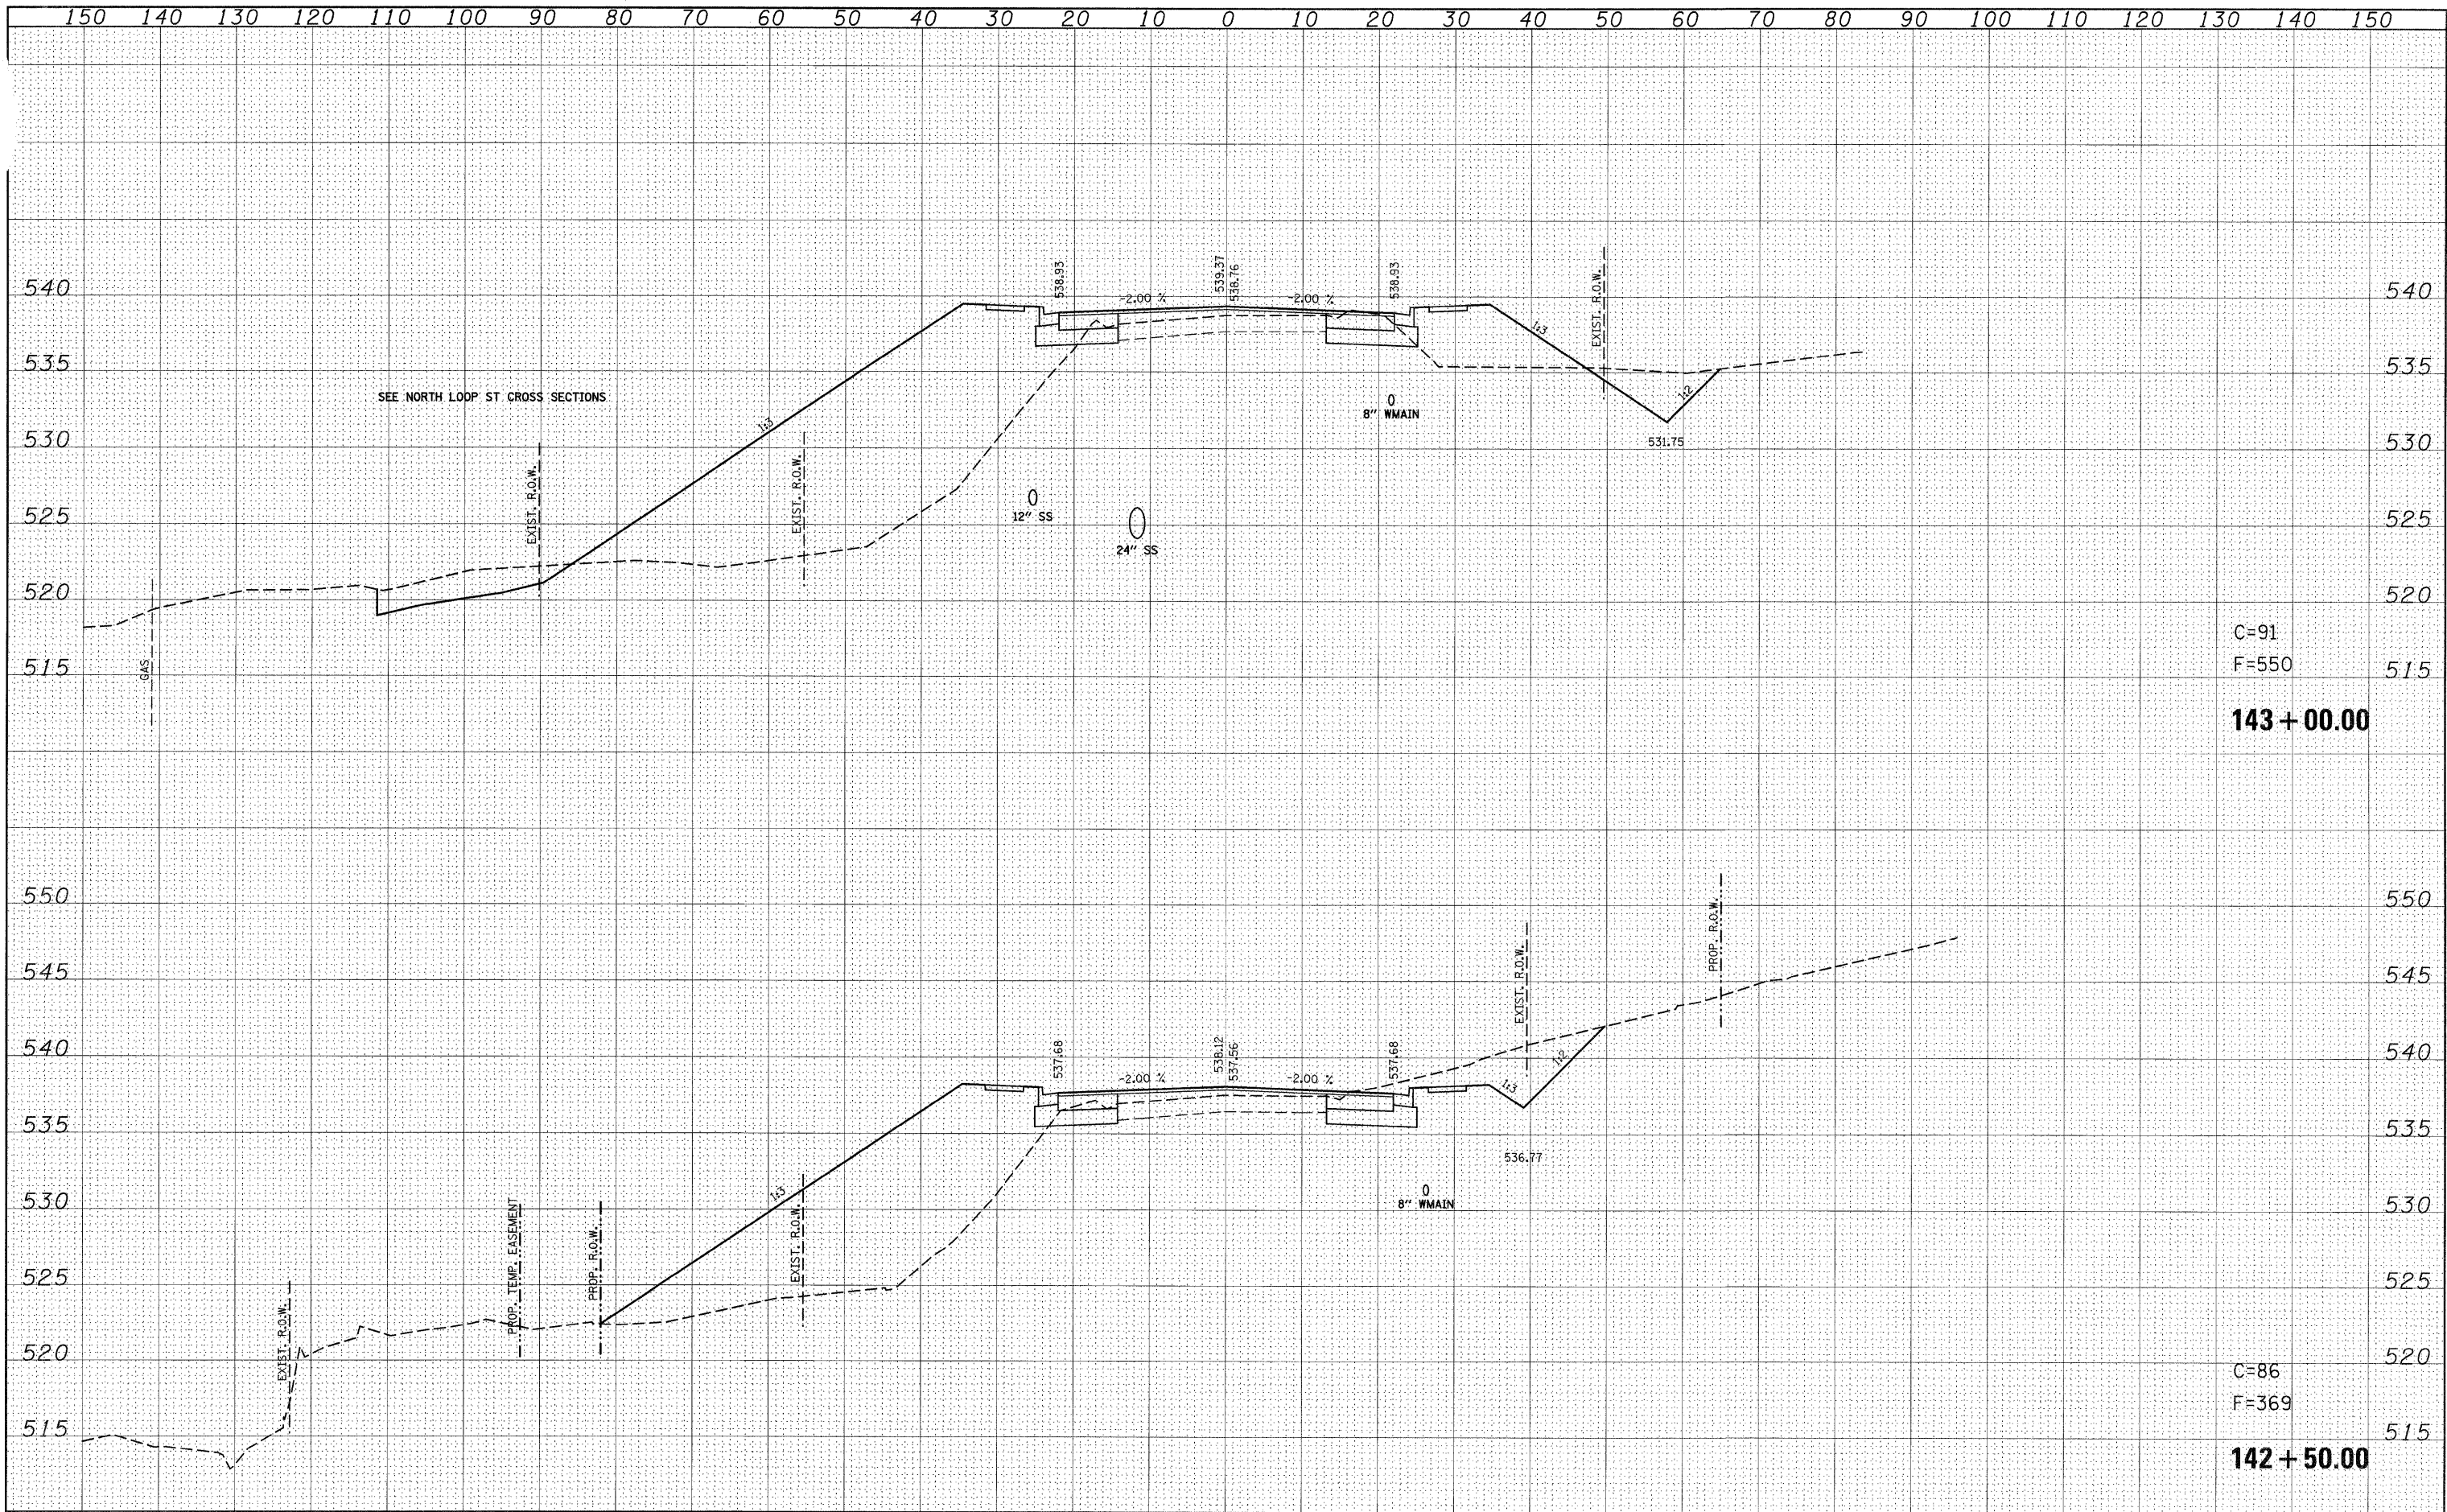

C=91
F=550
143 + 00.00

C=86
F=369
142 + 50.00

FILE NAME =
ps:\projects\1513501\cadd\vdgn\vd876830-sht-ssht-159.dgn

USER NAME = default
DESIGNED -
DRAWN -
PLOT SCALE = 10,0000' / IN.
CHECKED -
PLOT DATE = 8/24/2009
DATE -

DESIGNED -
DRAWN -
CHECKED -
DATE -

REVISED -
REVISED -
REVISED -
REVISED -

**STATE OF ILLINOIS
DEPARTMENT OF TRANSPORTATION**

**IL ROUTE 159
MAINLINE CROSS SECTIONS**

SCALE: SHEET NO. 53 OF 120 SHEETS STA. 142+50.00 TO STA. 143+00.00

F.A.P. RTE.	SECTION	COUNTY	TOTAL SHEETS	SHEET NO.
600	60-(30,31,128)-1	ST. CLAIR/MADISON	399	332
CONTRACT NO. 76830			ILLINOIS FED. AID PROJECT	