


FINAL SURVEY	DATE
SURVEYED	BY
NOTE BOOK	NO.
TEMPLATE	AREAS CHECKED

ORIGINAL SURVEY	DATE
SURVEYED	BY
NOTE BOOK	NO.
TEMPLATE	AREAS CHECKED

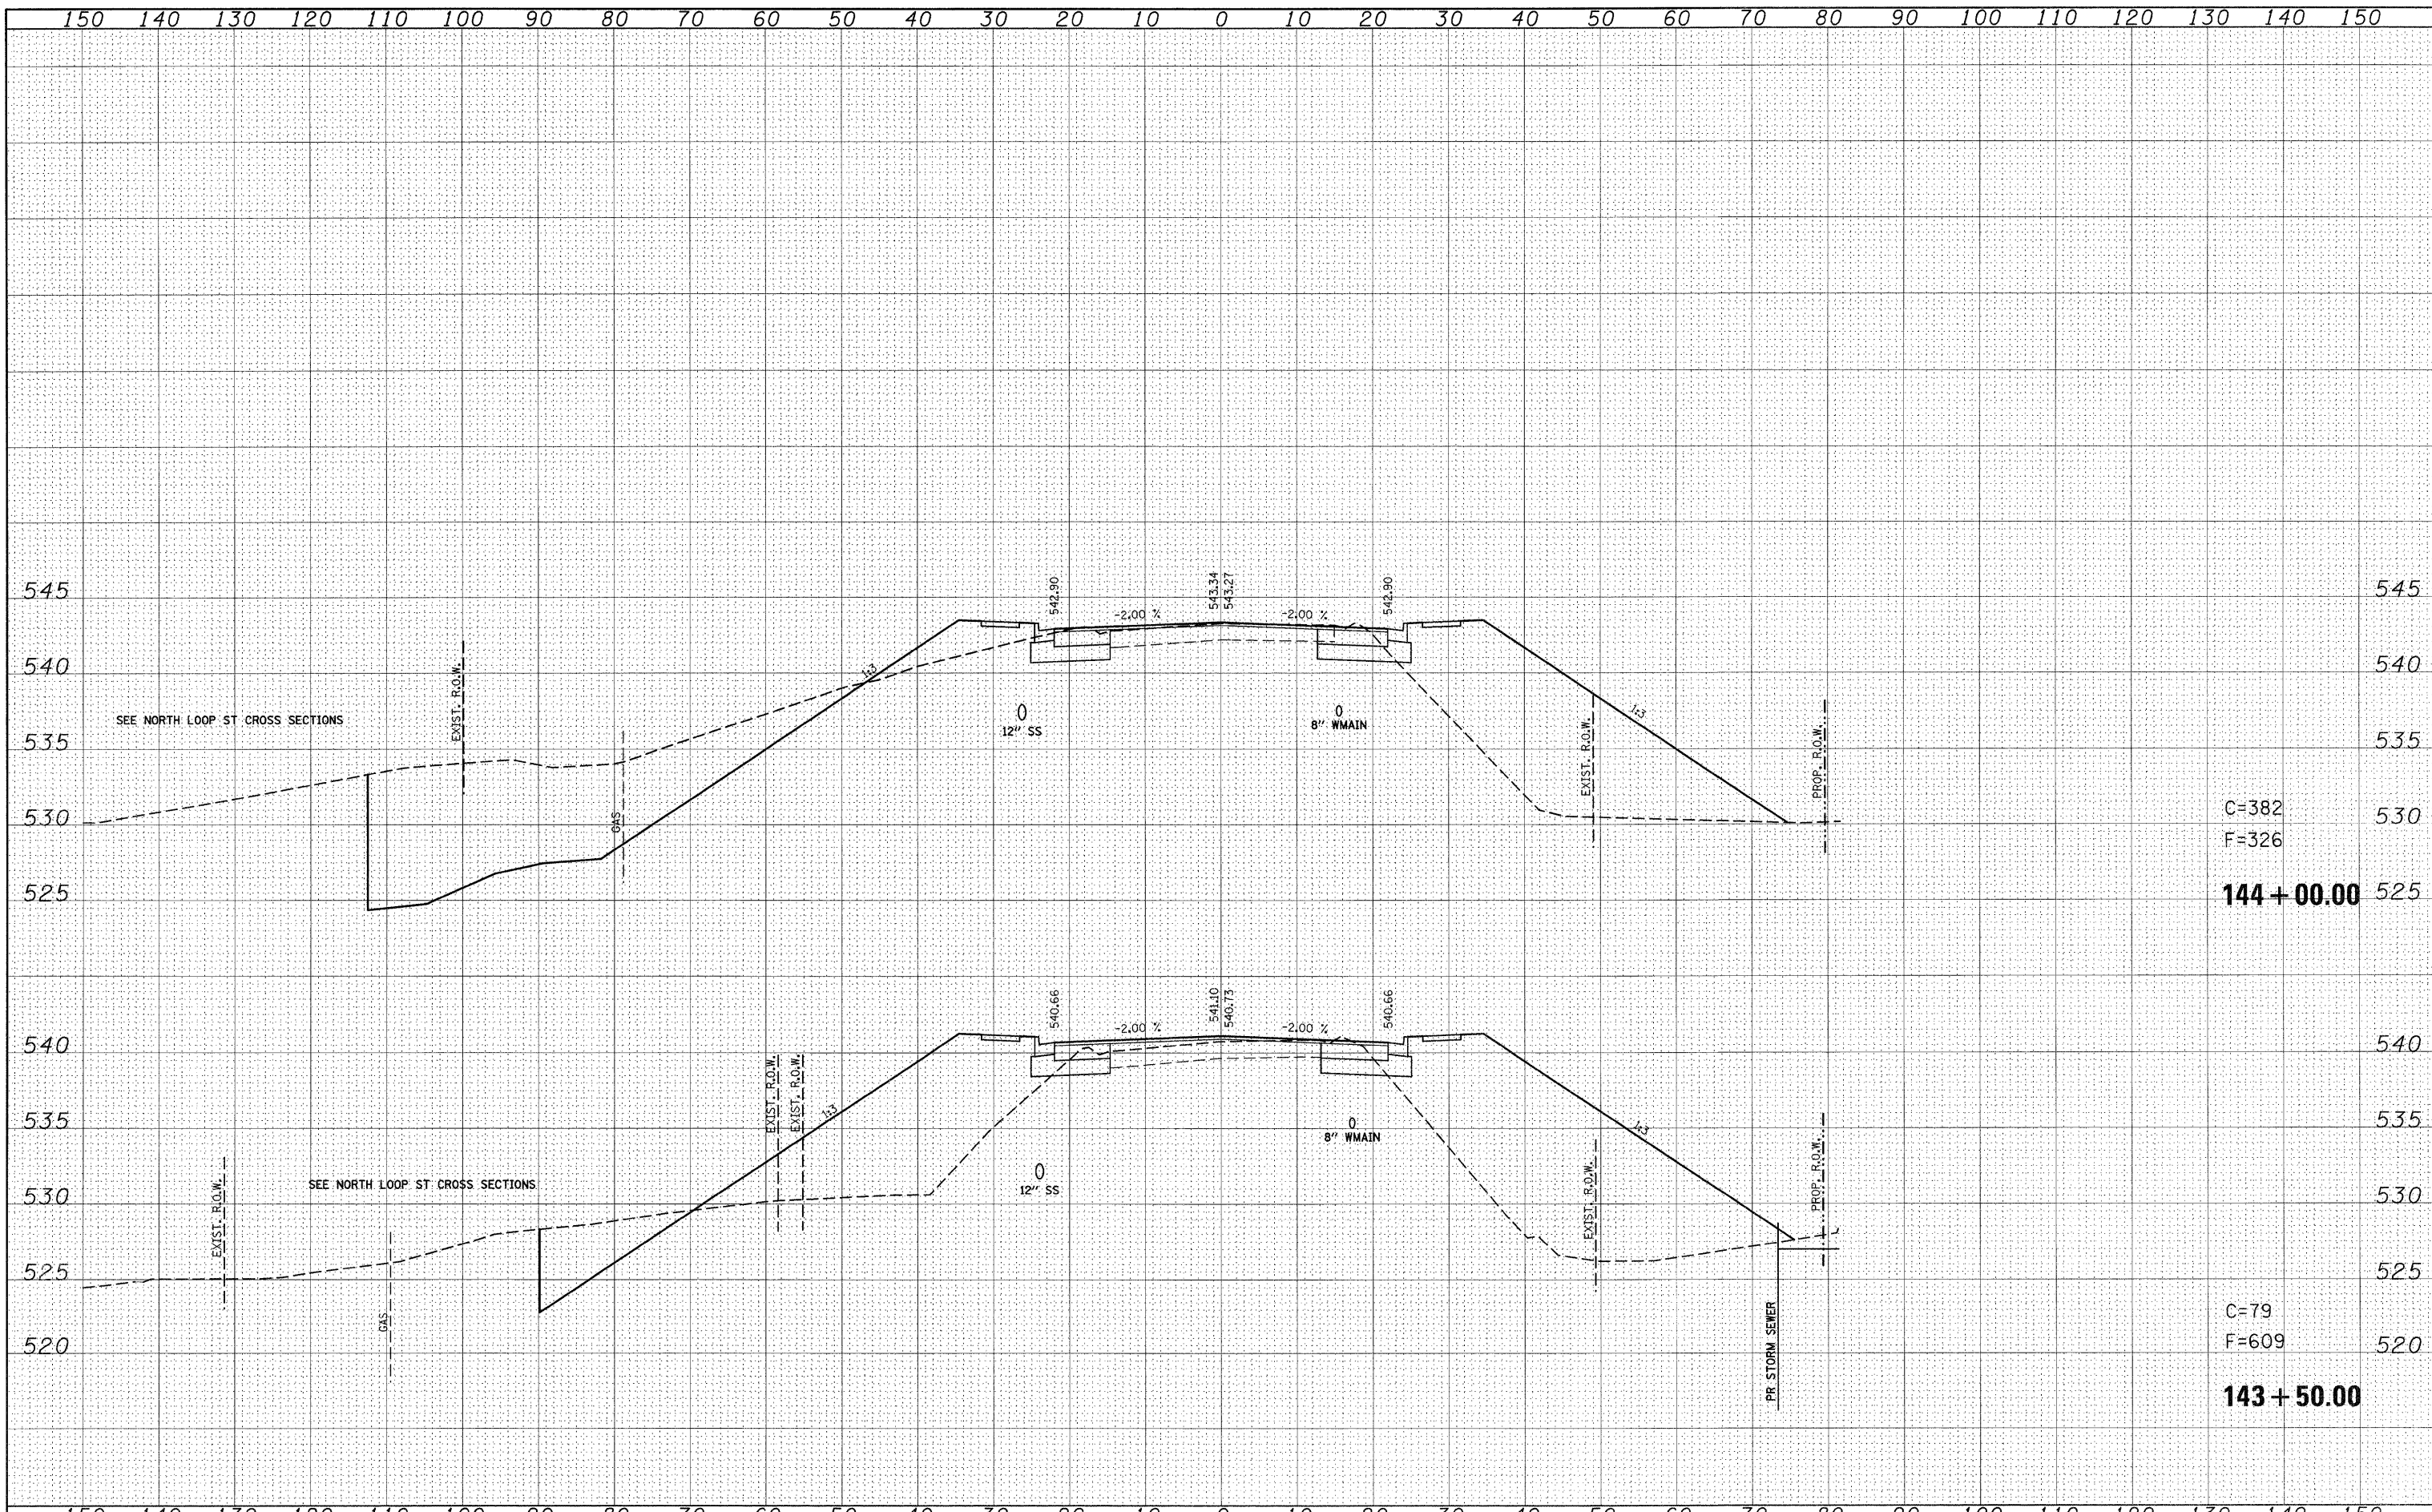

FILE NAME =	USER NAME = default	DESIGNED -	REVISED -	<b>STATE OF ILLINOIS</b> <b>DEPARTMENT OF TRANSPORTATION</b>	<b>IL ROUTE 159</b> <b>MAINLINE CROSS SECTIONS</b>		F.A.P. RTE.	SECTION	COUNTY	TOTAL SHEETS	SHEET NO.	
p:\projects\513581\cadd\gdn\d876838-sht-ssht-1.dgn	PLOT SCALE = 10.0000' / IN.	DRAWN -	REVISED -		SCALE:	SHEET NO. 54 OF 120 SHEETS	STA. 143+50.00 TO STA. 144+00.00	600	60-(30,31,128)-1	ST. CLAIR/MADISON	399	333
PLOT DATE = 8/24/2009	DATE -	CHECKED -	REVISED -								CONTRACT NO. 76830	
											ILLINOIS FED. AID PROJECT	