


200 190 180 170 160 150 140 130 120 110 100 90 80 70 60 50 40 30 20 10 0 10 20 30 40 50 60 70 80 90 100

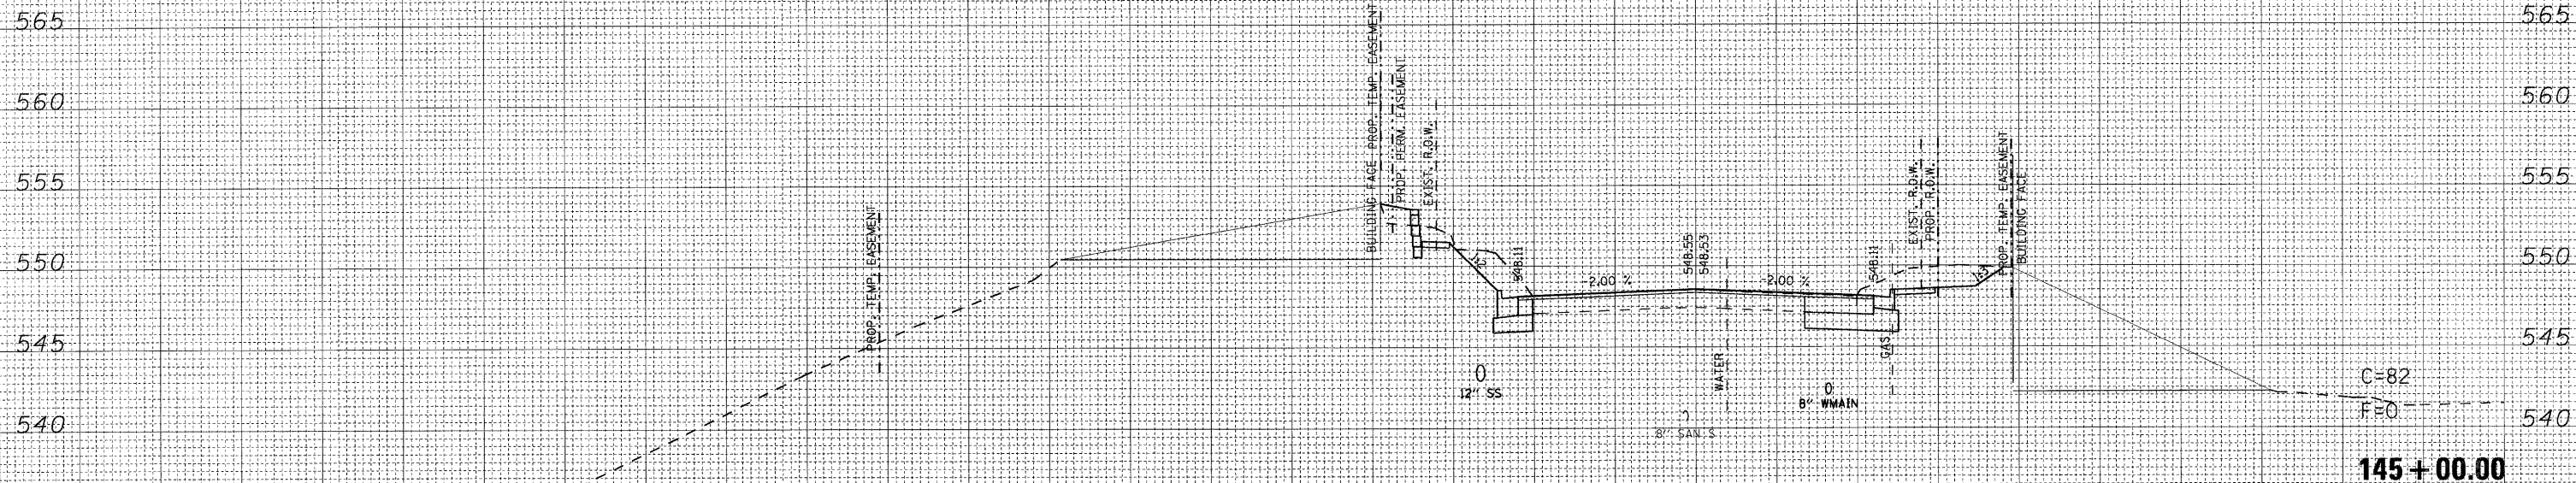

145+00.00

FINAL SURVEY SURVEYED BY: DATE: PLOTTED BY: DATE: NOTE BOOK NO.: TEMPLATE NO.: AREAS CHECKED: AREAS CHECKED:

ORIGINAL SURVEY SURVEYED BY: DATE: PLOTTED BY: DATE: NOTE BOOK NO.: TEMPLATE NO.: AREAS CHECKED: AREAS CHECKED:

200 190 180 170 160 150 140 130 120 110 100 90 80 70 60 50 40 30 20 10 0 10 20 30 40 50 60 70 80 90 100

FILE NAME =	USER NAME = #USER*	DESIGNED -	REVISED -	<b>STATE OF ILLINOIS DEPARTMENT OF TRANSPORTATION</b>	<b>IL ROUTE 159 MAINLINE CROSS SECTIONS</b>			F.A.P. RTE. 600	SECTION 60-(30,31,128)-1	COUNTY ST. CLAIR/WADISON	TOTAL SHEETS 399	SHEET NO. 335
#FILEL*		DRAWN -	REVISED -		SCALE:	SHEET NO. 56 OF 120 SHEETS	STA. 145+00.00 TO STA. 145+00.00	CONTRACT NO. 76830				
		CHECKED -	REVISED -		ILLINOIS FED. AID PROJECT							
		DATE -	REVISED -									