


DATE	
BY	
DESIGNED	
DRAWN	
CHECKED	
DATE	
FILE NAME	
USER NAME	
DESIGNED	
DRAWN	
CHECKED	
DATE	

DATE	
BY	
DESIGNED	
DRAWN	
CHECKED	
DATE	
FILE NAME	
USER NAME	
DESIGNED	
DRAWN	
CHECKED	
DATE	

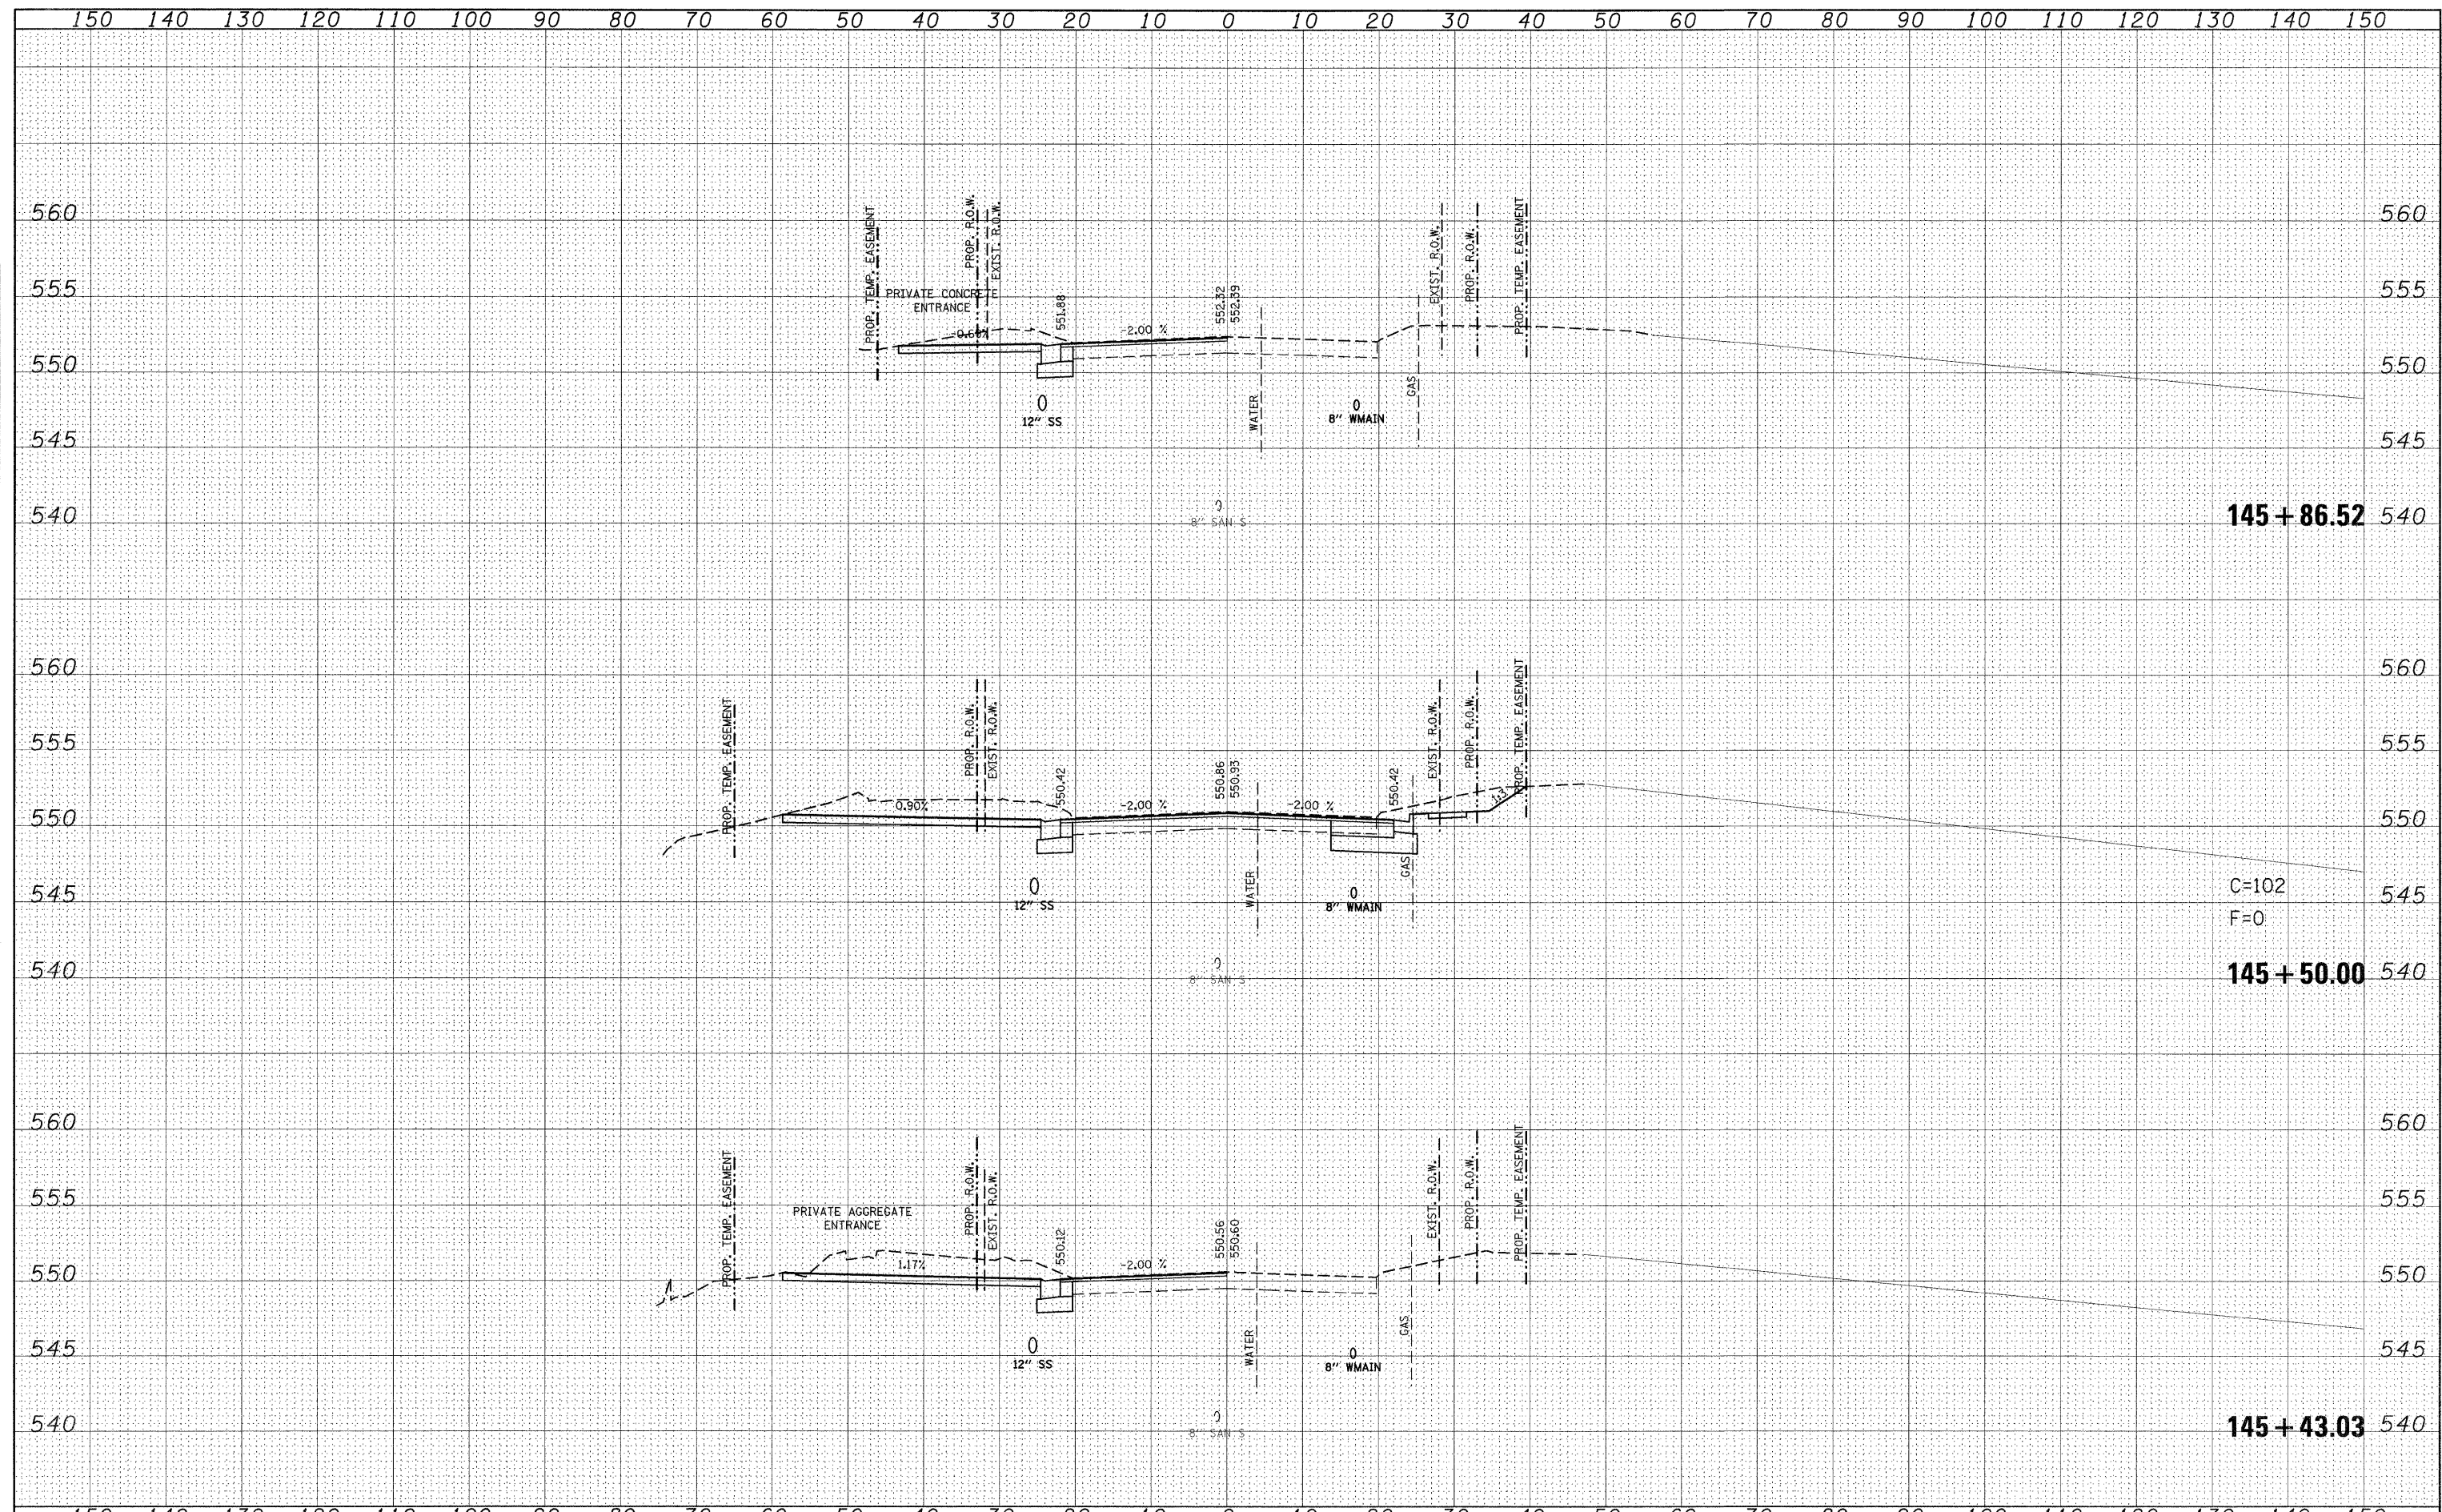

FILE NAME =	USER NAME = default	DESIGNED -	REVISED -	STATE OF ILLINOIS DEPARTMENT OF TRANSPORTATION	IL ROUTE 159 MAINLINE CROSS SECTIONS			F.A.P. RTE.	SECTION	COUNTY	TOTAL SHEETS	SHEET NO.
ps:\projects\513501\cadd\dgn\0876830-shr-x-shr-1	159.dgn	DRAWN -	REVISED -		SCALE:	SHEET NO. 57 OF 120 SHEETS	STA. 145+43.03 TO STA. 145+86.52	600	60-(30,31,128)-1	ST. CLAIR/MADISON	399	336
		PLOT SCALE = 10,0000 ' / IN.	REVISED -		CONTRACT NO. 76830							
		PLOT DATE = 8/24/2009	REVISED -		ILLINOIS FED. AID PROJECT							