


FINAL SURVEY SURVEYED BY DATE
 PLotted TO DATE
 NOTE BOOK NO.
 TEMP. DATE
 AREAS CHECKED

ORIGINAL SURVEY SURVEYED BY DATE
 PLotted TO DATE
 NOTE BOOK NO.
 TEMP. DATE
 AREAS CHECKED

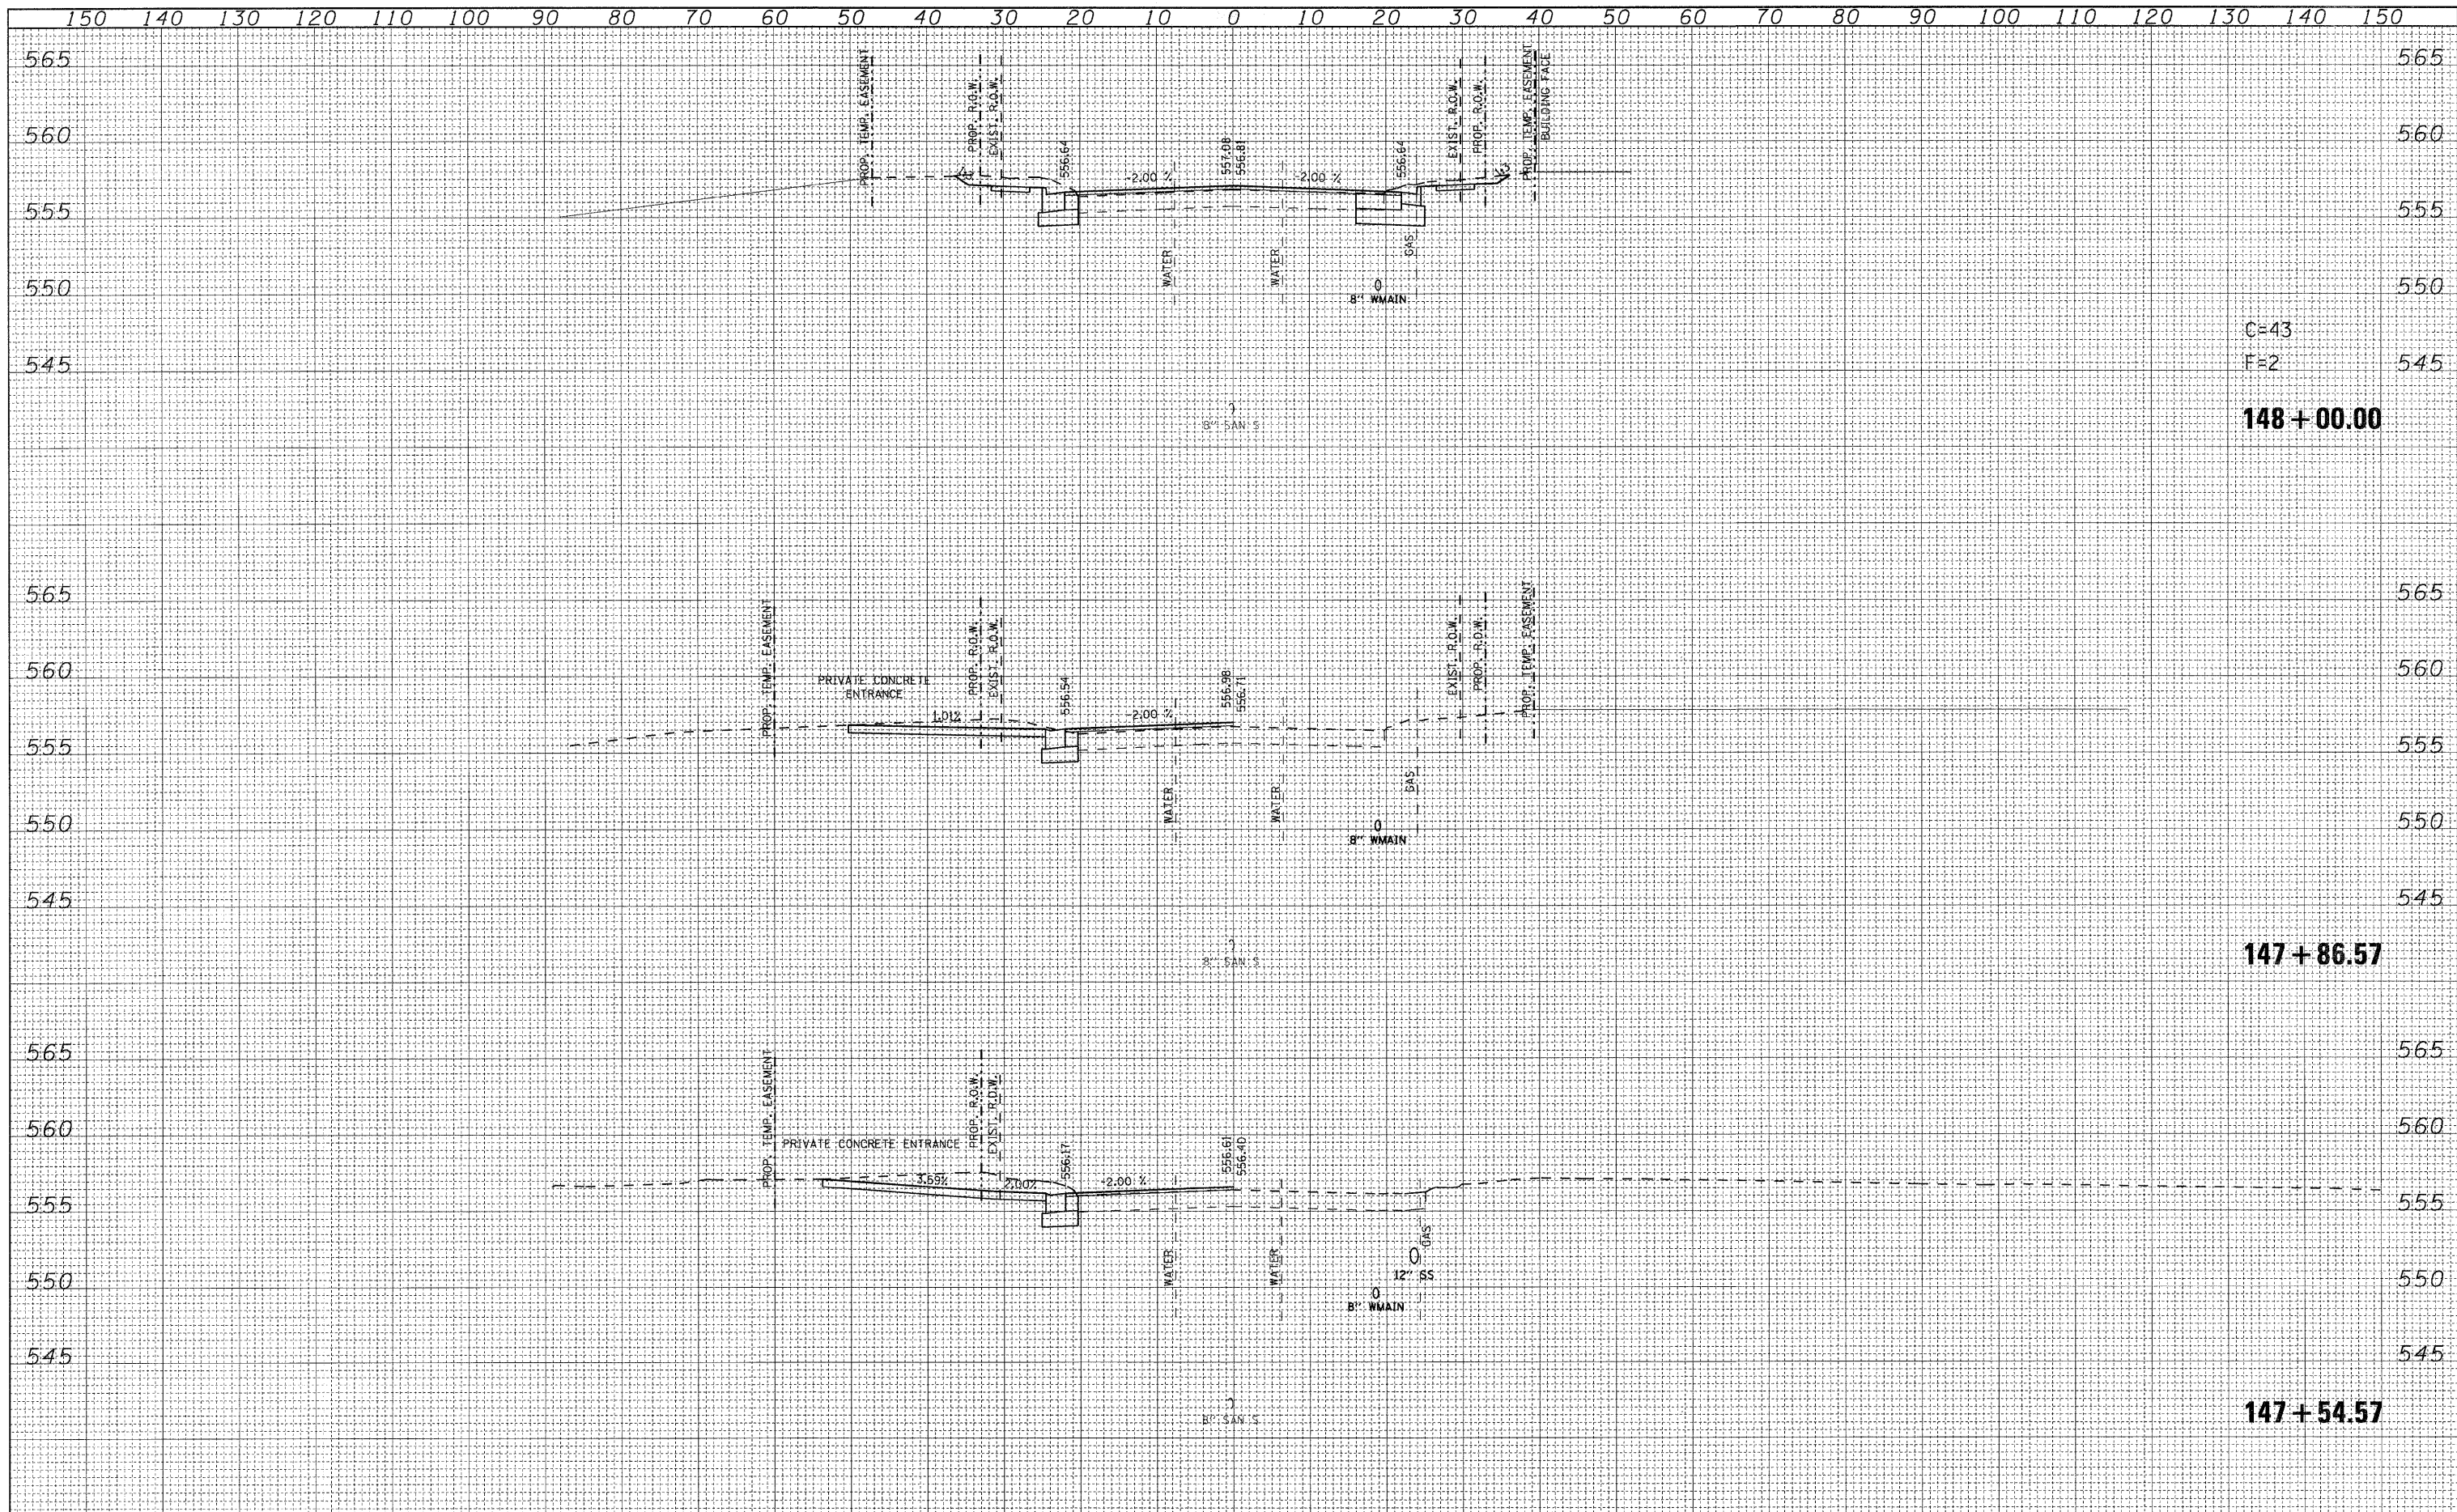

C=43
 F=2

148+00.00

147+86.57

147+54.57

FILE NAME =	USER NAME = *USER*	DESIGNED -	REVISED -	STATE OF ILLINOIS DEPARTMENT OF TRANSPORTATION	IL ROUTE 159 MAINLINE CROSS SECTIONS			F.A.P. RTE.	SECTION	COUNTY	TOTAL SHEETS	SHEET NO.
*FILE#		DRAWN -	REVISED -		SCALE:	SHEET NO. 60 OF 120 SHEETS	STA. 147+54.57 TO STA. 148+00.00	600	60-(30,31,128)-1	ST. CLAIR/MADISON	399	339
		CHECKED -	REVISED -		CONTRACT NO. 76830							
		DATE -	REVISED -		ILLINOIS FED. AID PROJECT							