


FINAL SURVEY	SURVEYED	BY	DATE
NOTE BOOK	TEMPLATE		
NO.	AREAS CHECKED		

ORIGINAL SURVEY	SURVEYED	BY	DATE
NOTE BOOK	TEMPLATE		
NO.	AREAS CHECKED		

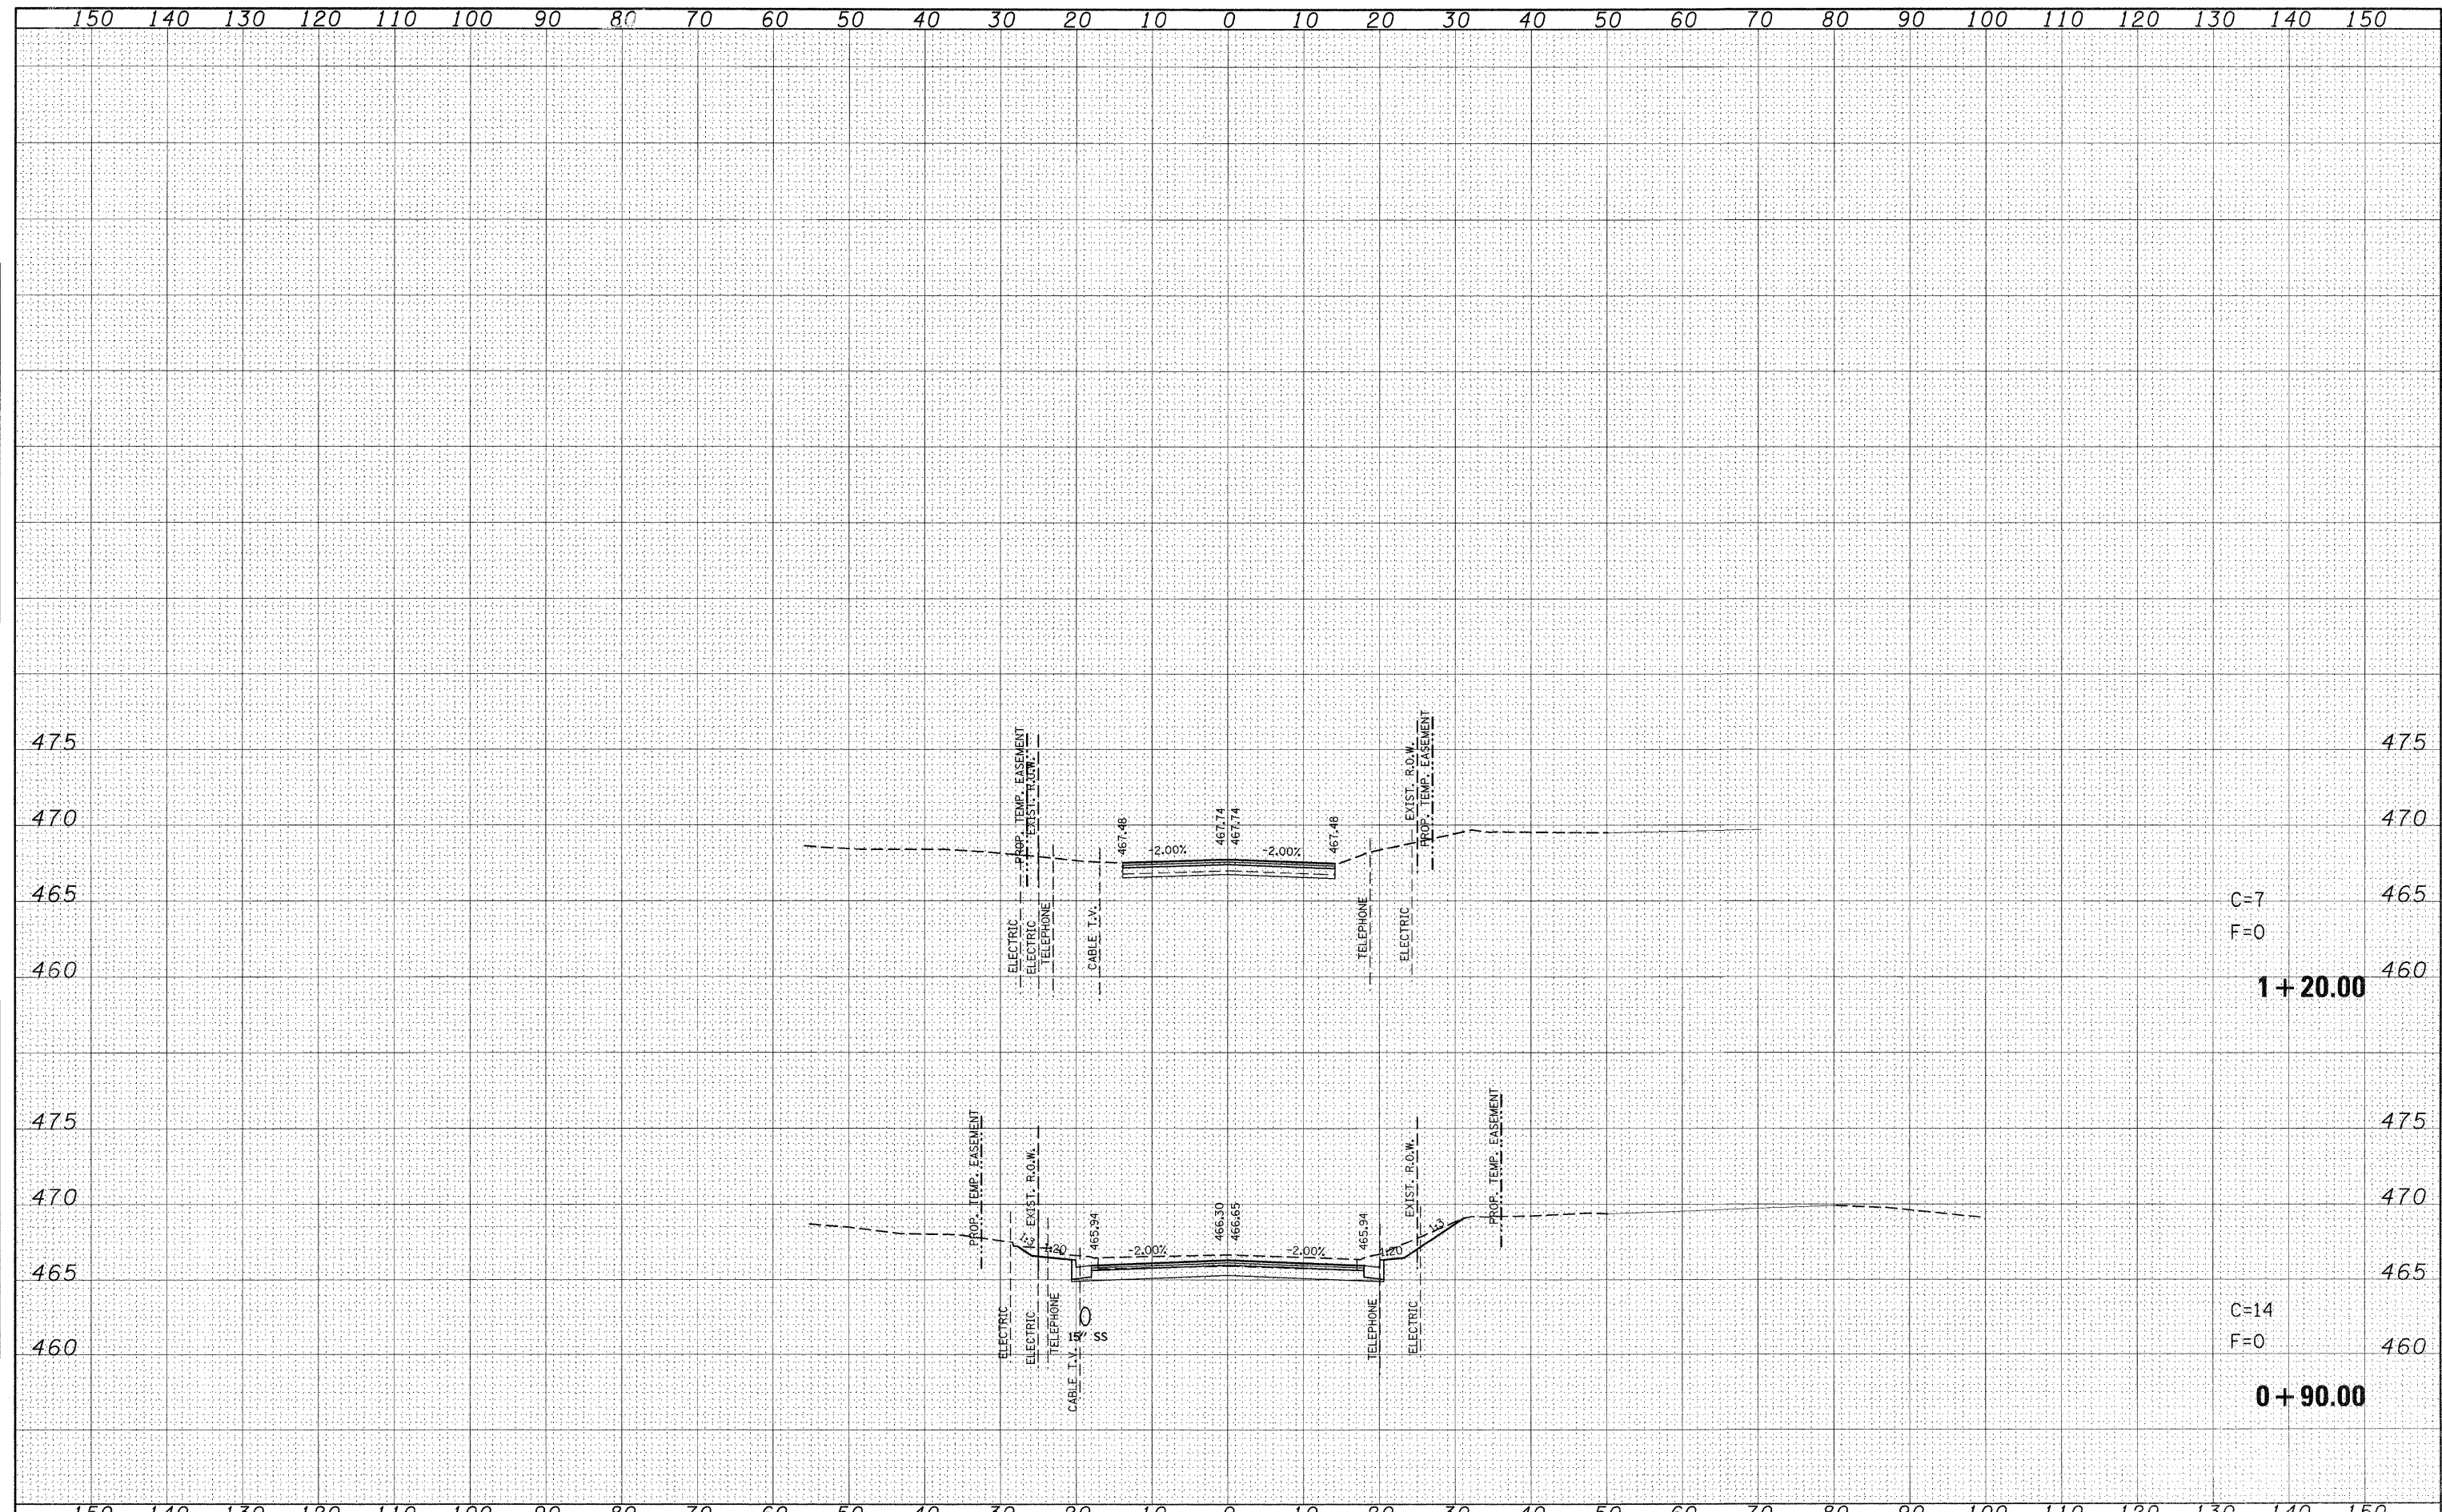

C=7
F=0

1 + 20.00

C=14
F=0

0 + 90.00

FILE NAME =	USER NAME = default	DESIGNED -	REVISED -	STATE OF ILLINOIS DEPARTMENT OF TRANSPORTATION	IDLEWOOD DRIVE SIDE ROAD CROSS SECTIONS			F.A.P. RTE.	SECTION	COUNTY	TOTAL SHEETS	SHEET NO.	
p:\projects\513501\cadd\dgn\d876830-sht-vssht-1	filewood.dgn	DRAWN -	REVISED -		SCALE:	SHEET NO. 72 OF 120 SHEETS	STA. +90.00	TO STA. 1+20.00	600	60-(30,31,128)-1	ST. CLAIR/MADISON	399	351
	PLOT SCALE = 10.0000' / IN.	CHECKED -	REVISED -									CONTRACT NO. 76830	
	PLOT DATE = 8/24/2009	DATE -	REVISED -									[ILLINOIS] FED. AID PROJECT	