


150 140 130 120 110 100 90 80 70 60 50 40 30 20 10 0 10 20 30 40 50 60 70 80 90 100 110 120 130 140 150

FINAL SURVEY NO.	SURVEYED	DATE
NOTE BOOK NO.	PLOTTED	
	TEMPLATE	
	AREAS CHECKED	

ORIGINAL SURVEY NO.	SURVEYED	DATE
NOTE BOOK NO.	PLOTTED	
	TEMPLATE	
	AREAS CHECKED	

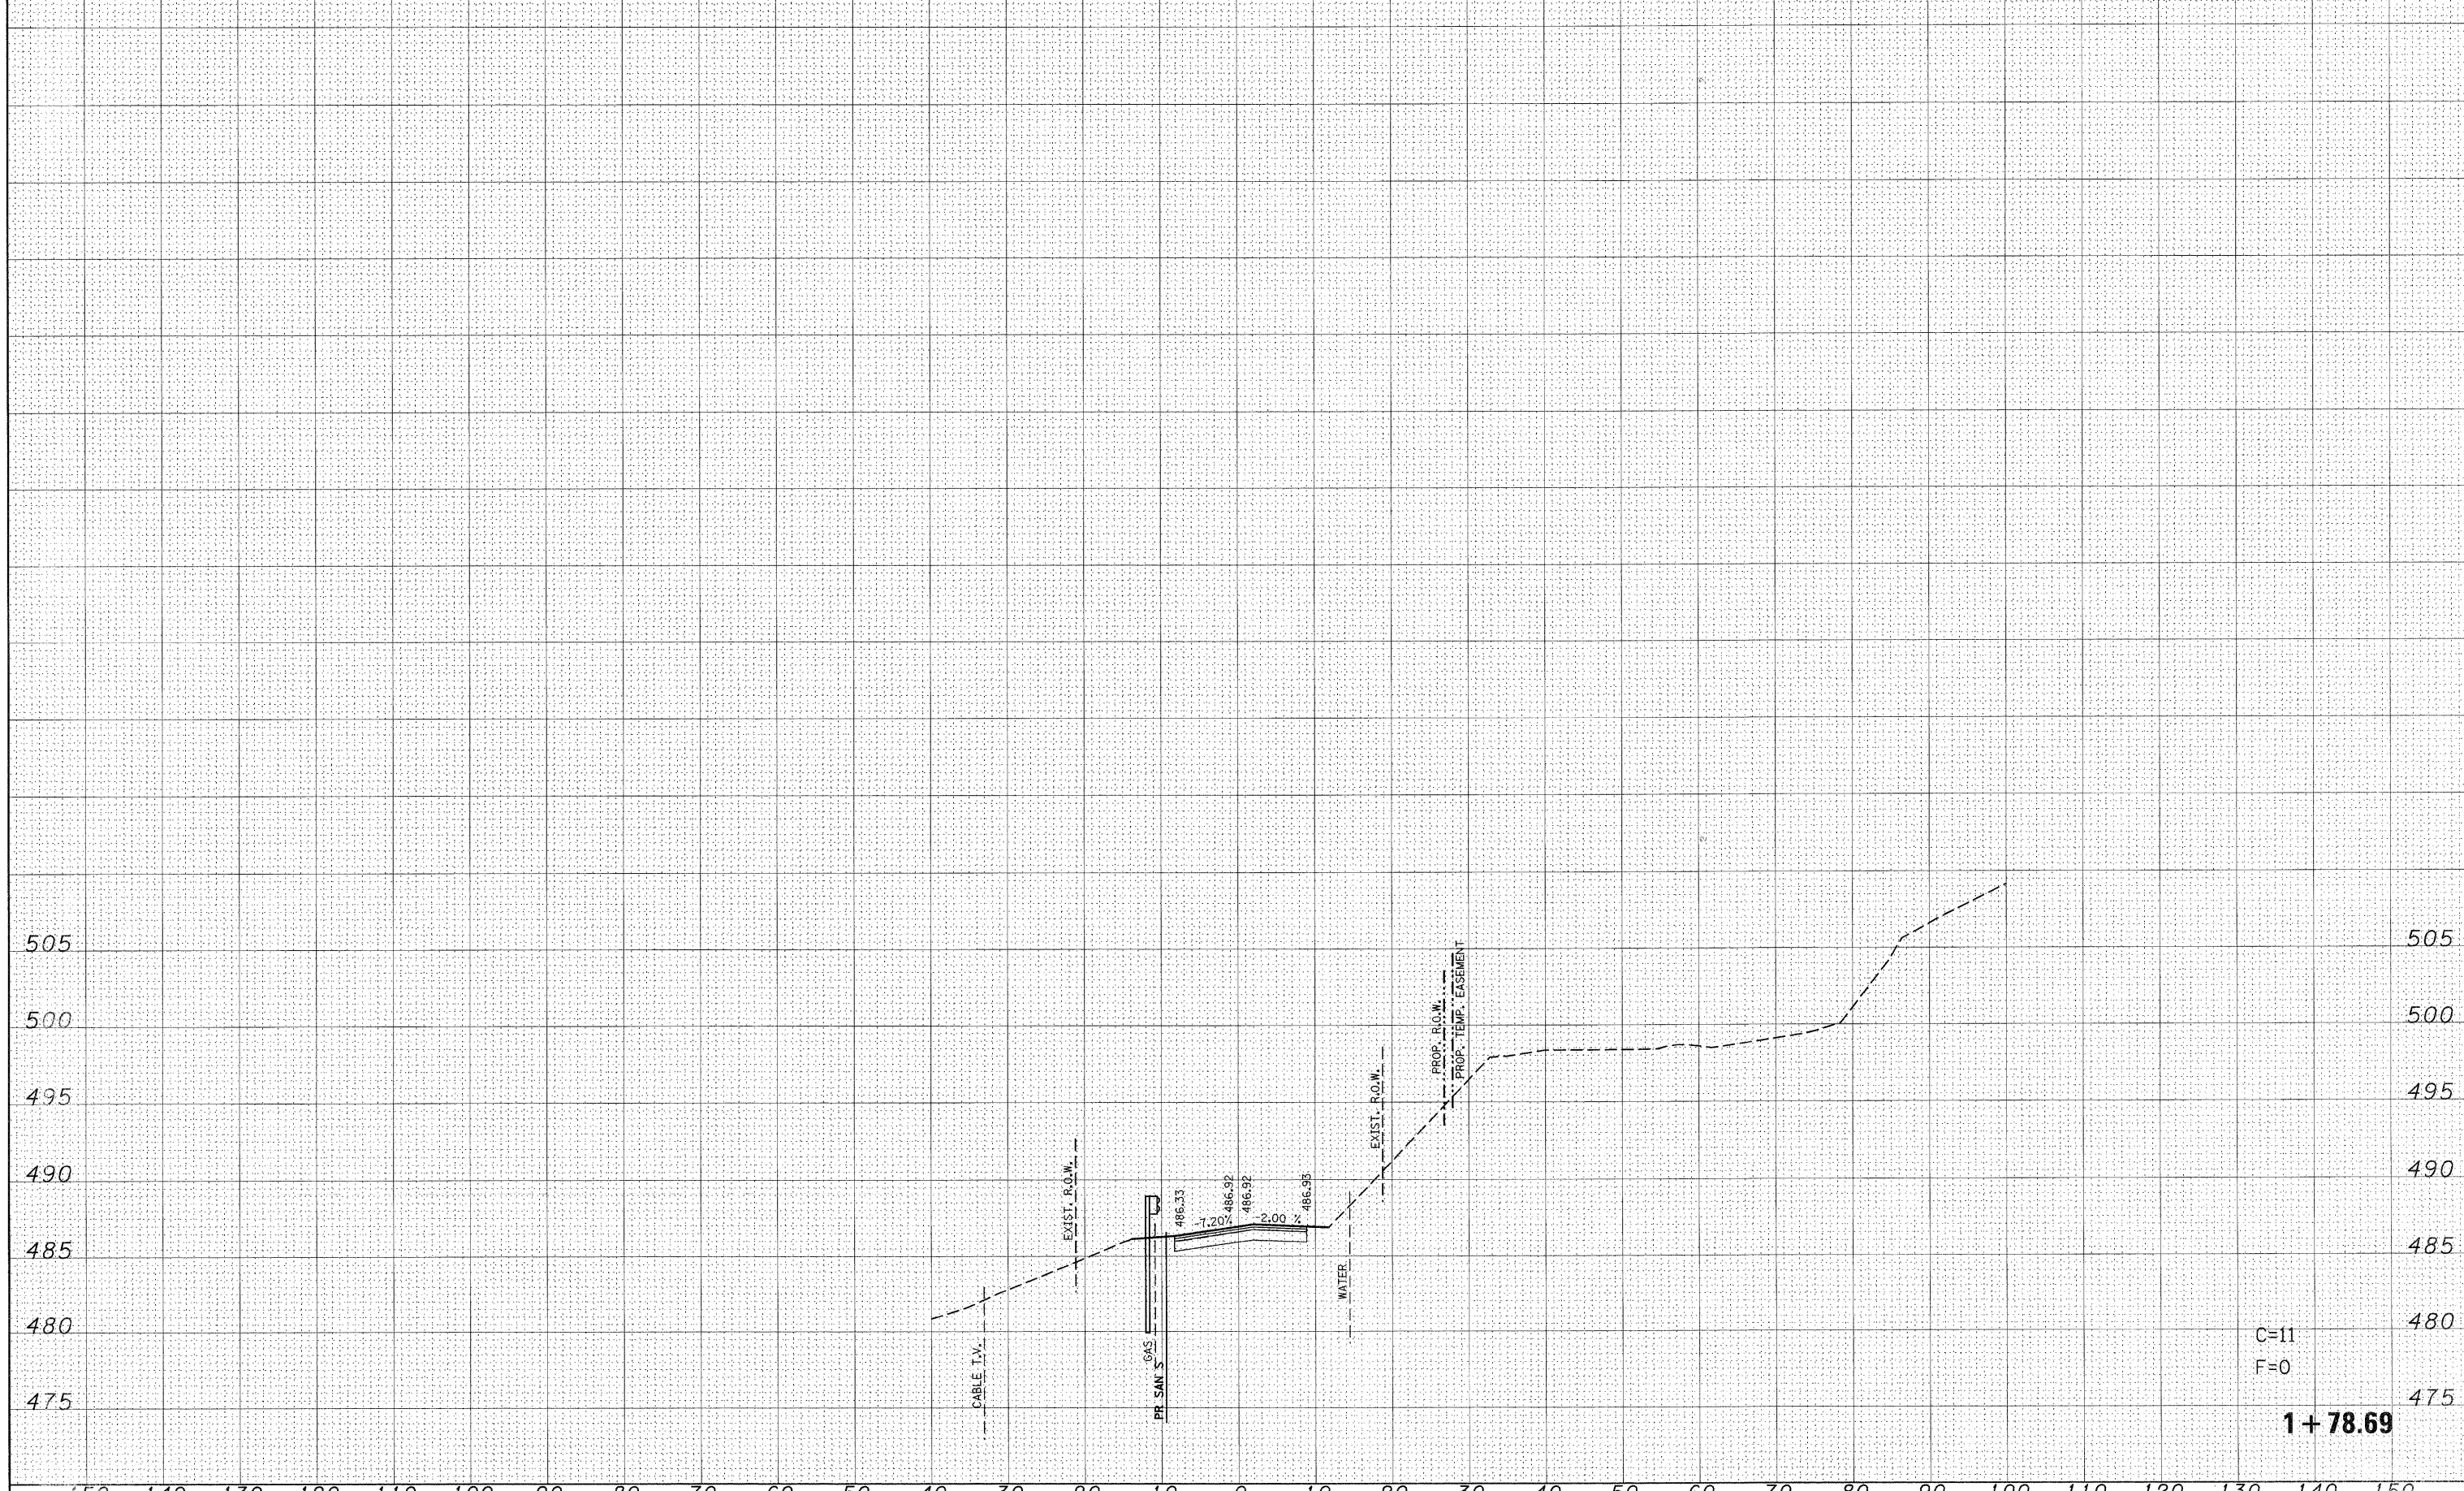

C=11
F=0

1+78.69

FILE NAME =	USER NAME = default	DESIGNED -	REVISED -	STATE OF ILLINOIS DEPARTMENT OF TRANSPORTATION	MCKINLEY AVE SIDE ROAD CROSS SECTIONS		F.A.P. RTE.	SECTION	COUNTY	TOTAL SHEETS	SHEET NO.	
P:\Projects\513501\CADD\DGN\6876830-ah-t-xasht-Mckinley.dgn		DRAWN -	REVISED -		600	60-(30,31,128)-1	ST. CLAIR/MADISON	399	364			
PLOT SCALE = 10,0000' / IN.		CHECKED -	REVISED -		SCALE:	SHEET NO. 85 OF 120 SHEETS	STA. 1+78.69	TO STA. 1+78.69		CONTRACT NO. 76830		
PLOT DATE = 8/25/2009		DATE -	REVISED -		ILLINOIS FED. AID PROJECT							