


| | |
|--------------|---------------|
| DATE | |
| BY | |
| FINAL SURVEY | SURVEYED |
| NOTE BOOK | TEMPLATE |
| NO. | AREAS CHECKED |

| | |
|-----------------|---------------|
| DATE | |
| BY | |
| ORIGINAL SURVEY | SURVEYED |
| NOTE BOOK | TEMPLATE |
| NO. | AREAS CHECKED |

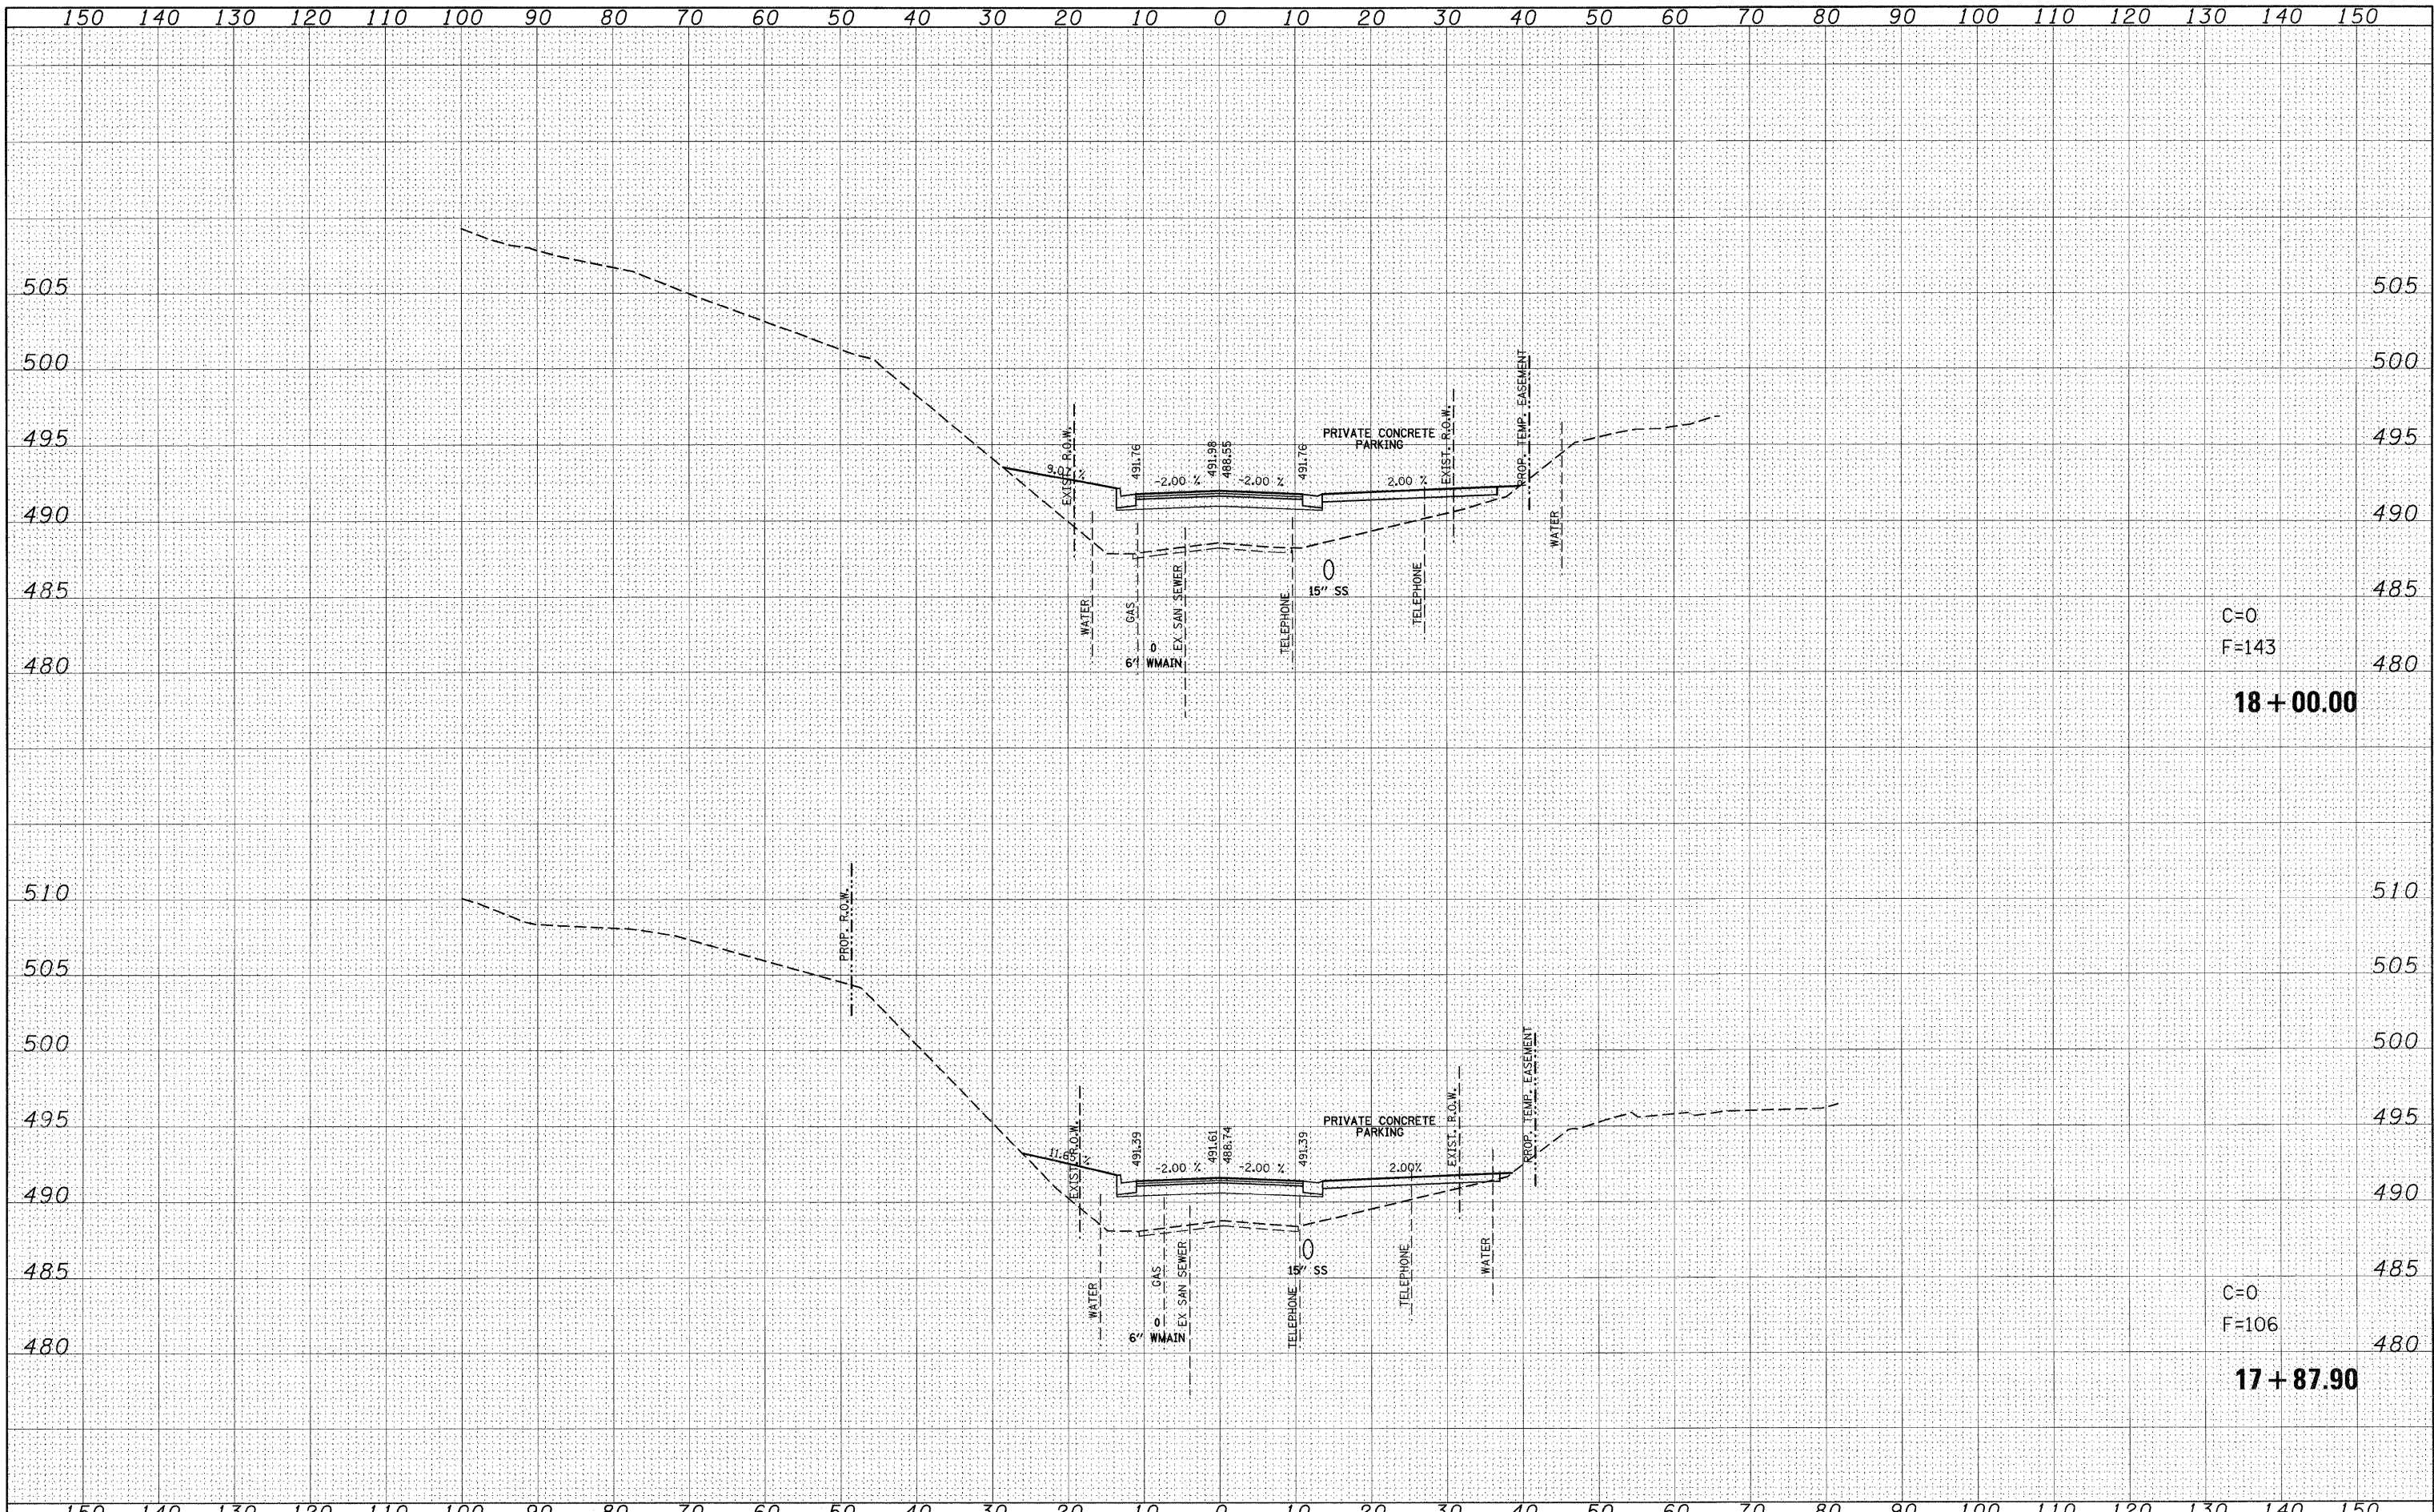

FILE NAME =
 ps\projects\513501\cadd\dgn\j876830-sht-xssht-loop-Chestnut-Pl.dgn

USER NAME = default
 loop-Chestnut-Pl.dgn
 PLOT SCALE = 10.0000 ' / IN.
 PLOT DATE = 8/24/2009

| | |
|------------|-----------|
| DESIGNED - | REVISED - |
| DRAWN - | REVISED - |
| CHECKED - | REVISED - |
| DATE - | REVISED - |

**STATE OF ILLINOIS
 DEPARTMENT OF TRANSPORTATION**

**LOOP ST /S CHESTNUT ST - PHASE 1
 SIDE ROAD CROSS SECTIONS**

SCALE: SHEET NO. 89 OF 120 SHEETS STA. 17+87.90 TO STA. 18+00.00

| | | | | |
|---------------------------|------------------|-------------------|--------------------|-----------|
| F.A.P. RTE. | SECTION | COUNTY | TOTAL SHEETS | SHEET NO. |
| 600 | 60-(30,31,128)-1 | ST. CLAIR/MADISON | 399 | 368 |
| | | | CONTRACT NO. 76830 | |
| ILLINOIS FED. AID PROJECT | | | | |