


FINAL SURVEY	DATE
SURVEYED	BY
NOTE BOOK	NO.
TEMPLATE	AREAS CHECKED
AREAS	

ORIGINAL SURVEY	DATE
SURVEYED	BY
NOTE BOOK	NO.
TEMPLATE	AREAS CHECKED
AREAS	

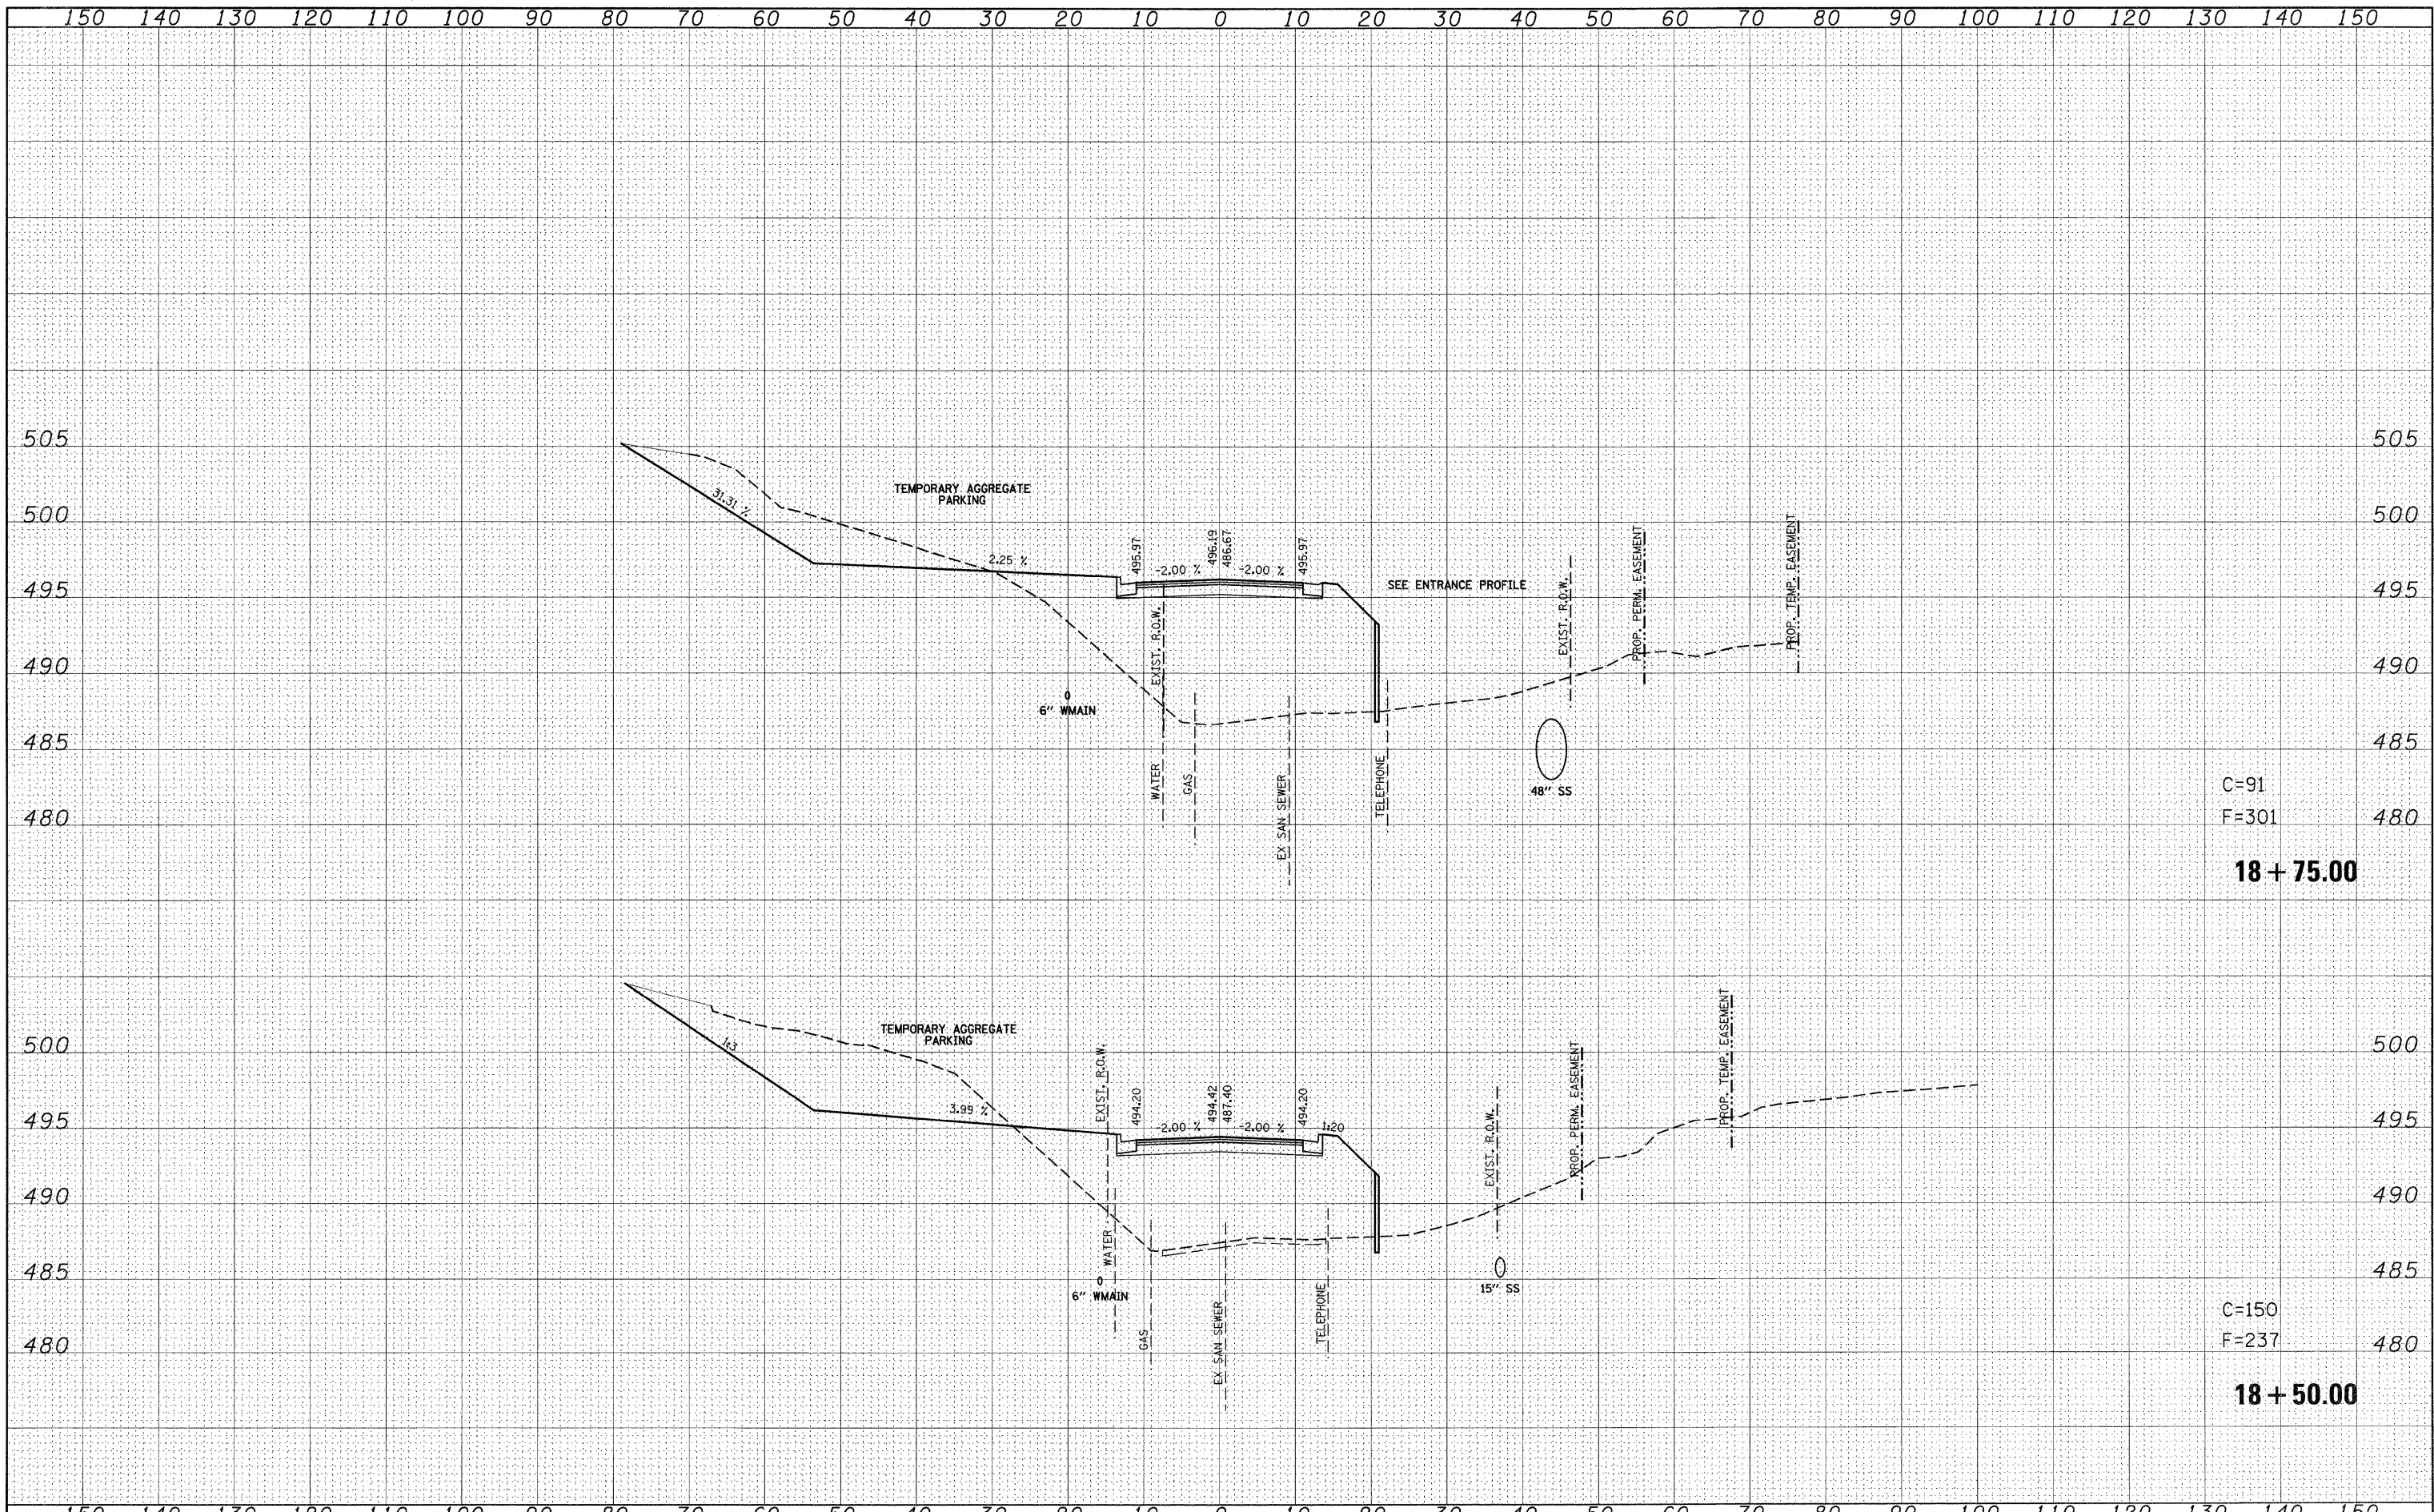

C=91
F=301
18 + 75.00

C=150
F=237
18 + 50.00

FILE NAME =	USER NAME = default	DESIGNED -	REVISED -	STATE OF ILLINOIS DEPARTMENT OF TRANSPORTATION	LOOP ST / S CHESTNUT ST - PHASE 1 SIDE ROAD CROSS SECTIONS			F.A.P. RTE.	SECTION	COUNTY	TOTAL SHEETS	SHEET NO.
pr\projects\1513501\cadd\ldgn\d876830-shr-xssht-1	Loop-Chestnut-Pl.dgn	DRAWN -	REVISED -		600	60-(30,31,128)-1	ST. CLAIR/MADISON	399	369			
	PLOT SCALE = 10,0000' / IN.	CHECKED -	REVISED -		SCALE: SHEET NO. 90 OF 120 SHEETS STA. 18+50.00 TO STA. 18+75.00				CONTRACT NO. 76830			
	PLOT DATE = 8/24/2009	DATE -	REVISED -		(ILLINOIS) FED. AID PROJECT							