


DATE	
BY	
FINAL SURVEY	
SURVEYED	
NOTE BOOK	
TEMPLATE	
AREAS	
CHECKED	
NO.	

DATE	
BY	
ORIGINAL SURVEY	
SURVEYED	
NOTE BOOK	
TEMPLATE	
AREAS	
CHECKED	
NO.	

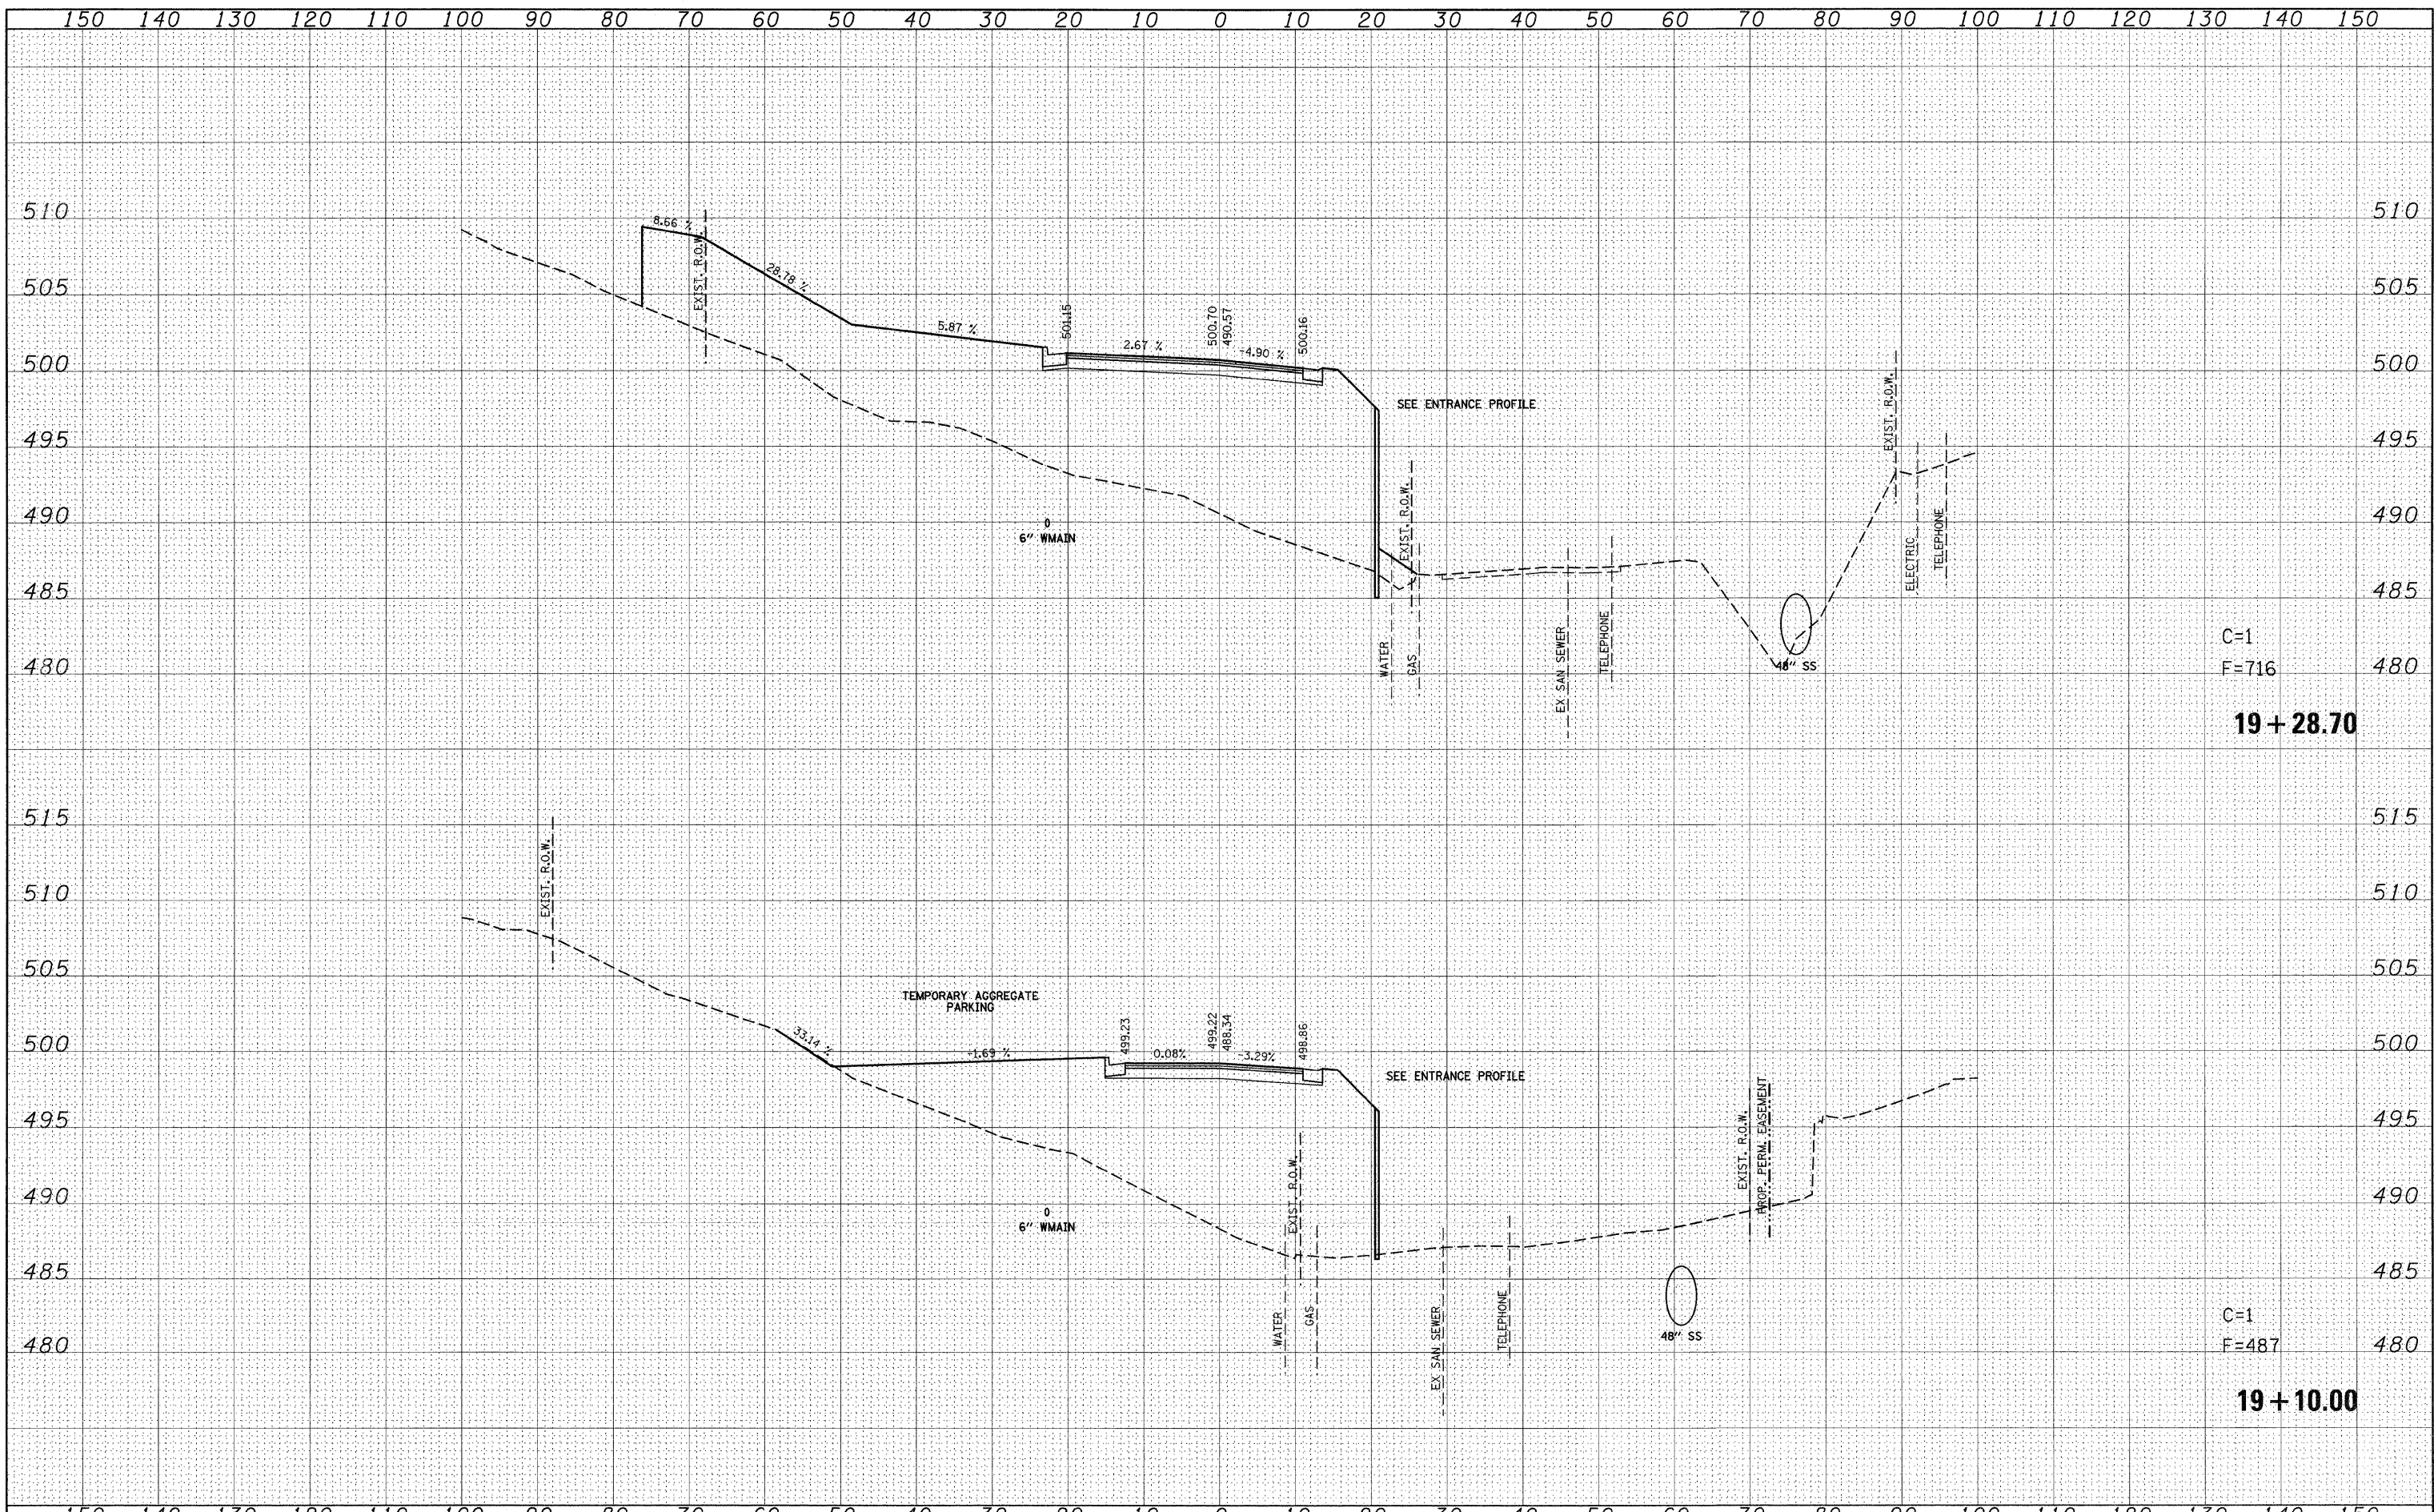

C=1
F=716
19+28.70

C=1
F=487
19+10.00

FILE NAME =	USER NAME = default	DESIGNED -	REVISED -	STATE OF ILLINOIS DEPARTMENT OF TRANSPORTATION	LOOP ST /S CHESTNUT ST - PHASE 1 SIDE ROAD CROSS SECTIONS			F.A.P. RTE.	SECTION	COUNTY	TOTAL SHEETS	SHEET NO.
ps:\projects\513501\cadd\dgn\0876830-shr-wash-Loop-Chestnut-Pl.dgn		DRAWN -	REVISED -		600	60-(30,31,128)-1	ST. CLAIR/MADISON	399	371			
PLOT SCALE = 10,0000' / IN.		CHECKED -	REVISED -		SCALE: SHEET NO. 92 OF 120 SHEETS STA. 19+10.00 TO STA. 19+28.70			CONTRACT NO. 76830				
PLOT DATE = 8/24/2009		DATE	REVISED -		ILLINOIS FED. AID PROJECT							