


DATE	
BY	
FINAL SURVEY	
SUPERVISED	
NOTED	
PLANNED	
DESIGNED	
DRAWN	
CHECKED	
DATE	

DATE	
BY	
ORIGINAL SURVEY	
CHECKED	
PLANNED	
DESIGNED	
DRAWN	
CHECKED	
DATE	

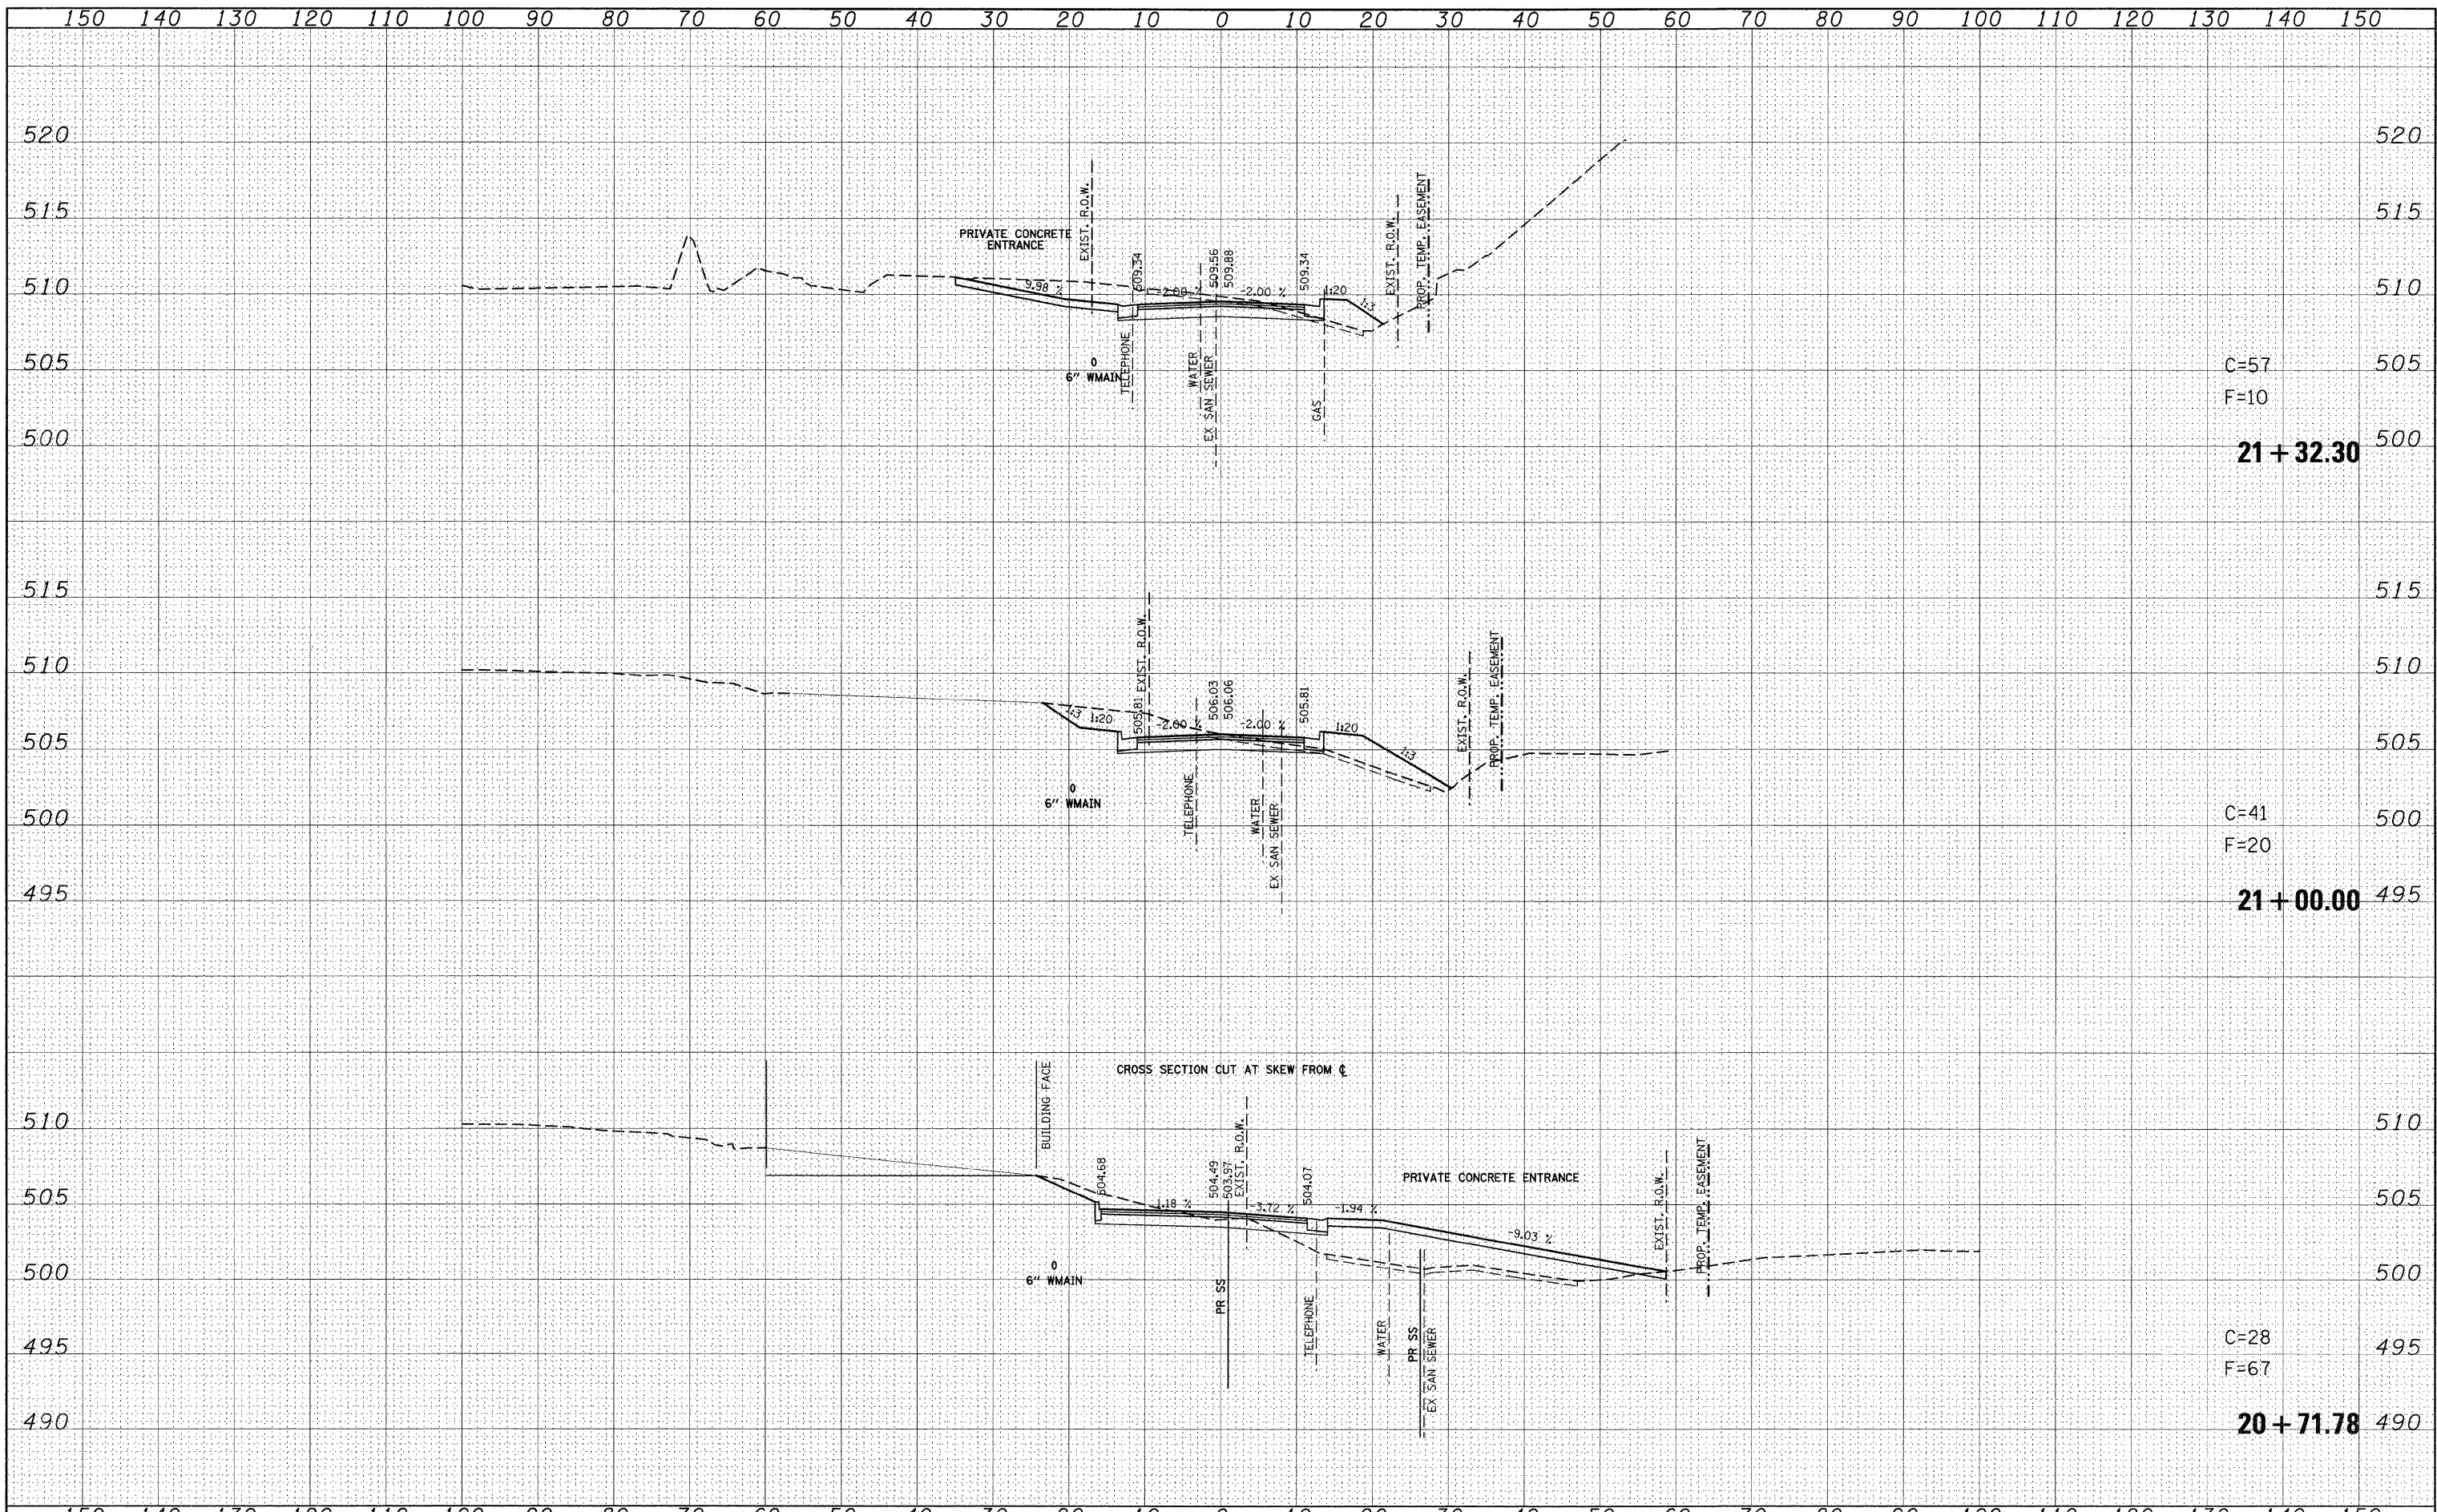

FILE NAME =	USER NAME = default	DESIGNED -	REVISED -	<p align="center">STATE OF ILLINOIS DEPARTMENT OF TRANSPORTATION</p>	<p align="center">LOOP ST /S CHESTNUT ST - PHASE 1 SIDE ROAD CROSS SECTIONS</p>			F.A.P. RTE.	SECTION	COUNTY	TOTAL SHEETS	SHEET NO.	
ps:\projects\513501\cadd\dgn\d876830-shr-ssht-Loop-Chestnut-Pl.dgn	PLOT SCALE = 10.0000' / IN.	DRAWN -	REVISED -		SCALE:	SHEET NO. 94 OF 120 SHEETS	STA. 20+71.78	TO STA. 21+32.30	600	60-(30,31,128)-1	ST. CLAIR/MADISON	399	373
PLOT DATE = 8/24/2009	DATE -	CHECKED -	REVISED -										
		DATE -	REVISED -										
											<p align="center">CONTRACT NO. 76830</p> <p align="center">ILLINOIS FED. AID PROJECT</p>		