


DATE	
BY	
FINAL SURVEY	
SURVEYED	
NOTE BOOK	
TEMPLATE	
AREAS CHECKED	
NO.	

DATE	
BY	
ORIGINAL SURVEY	
SURVEYED	
NOTE BOOK	
TEMPLATE	
AREAS CHECKED	
NO.	

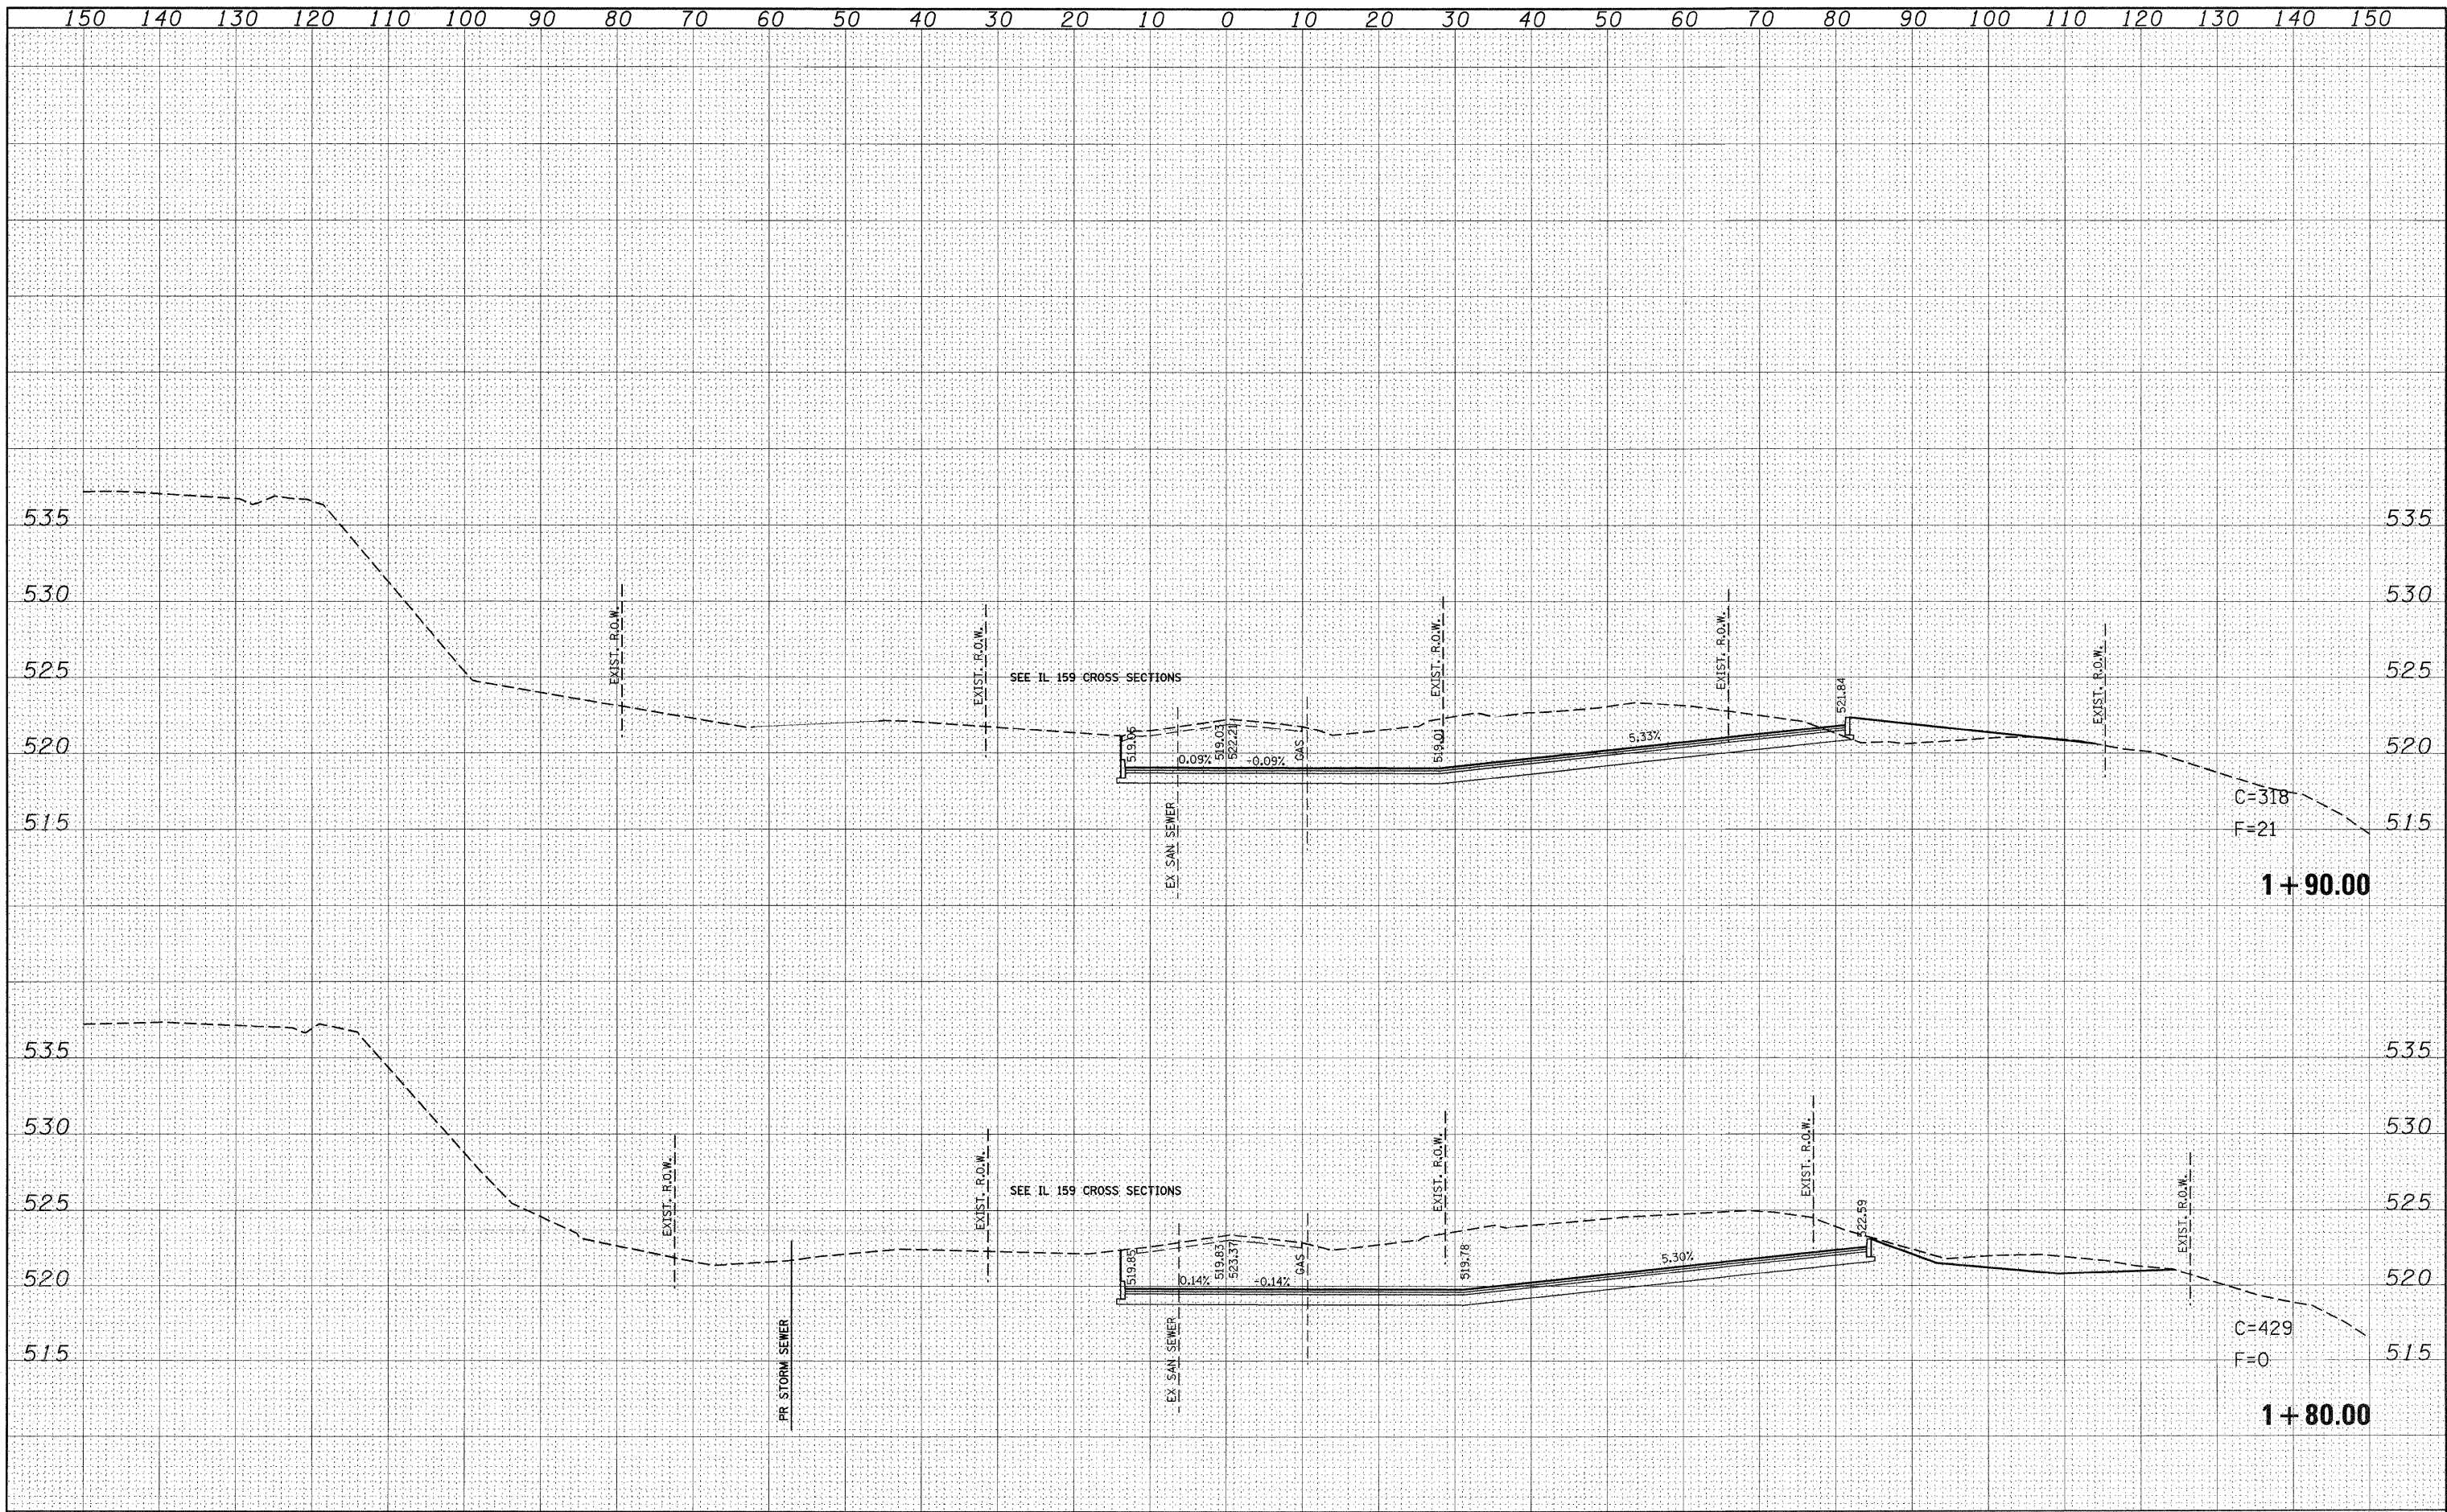

FILE NAME =
 ps:\projects\1513501\cadd\dgn\0876830-shr-xssht-1-loop.dgn

USER NAME = default
 PLOT SCALE = 10.0000' / IN.
 PLOT DATE = 8/24/2009

DESIGNED -
 DRAWN -
 CHECKED -
 DATE -

REVISED -
 REVISED -
 REVISED -
 REVISED -

**STATE OF ILLINOIS
 DEPARTMENT OF TRANSPORTATION**

**NORTH LOOP ST
 SIDE ROAD CROSS SECTIONS**

SCALE: SHEET NO. 102 OF 120 SHEETS STA. 1+80.00 TO STA. 1+90.00

F.A.P. RTE.	SECTION	COUNTY	TOTAL SHEETS	SHEET NO.
600	60-(30,31,128)-1	ST. CLAIR/MADISON	399	381
CONTRACT NO. 76830			ILLINOIS FED. AID PROJECT	