


|               |  |
|---------------|--|
| DATE          |  |
| BY            |  |
| FINAL SURVEY  |  |
| SURVEYED      |  |
| TEMPLATE      |  |
| NOTE BOOK     |  |
| AREAS CHECKED |  |
| NO.           |  |

|                 |  |
|-----------------|--|
| DATE            |  |
| BY              |  |
| ORIGINAL SURVEY |  |
| SURVEYED        |  |
| TEMPLATE        |  |
| NOTE BOOK       |  |
| AREAS CHECKED   |  |
| NO.             |  |

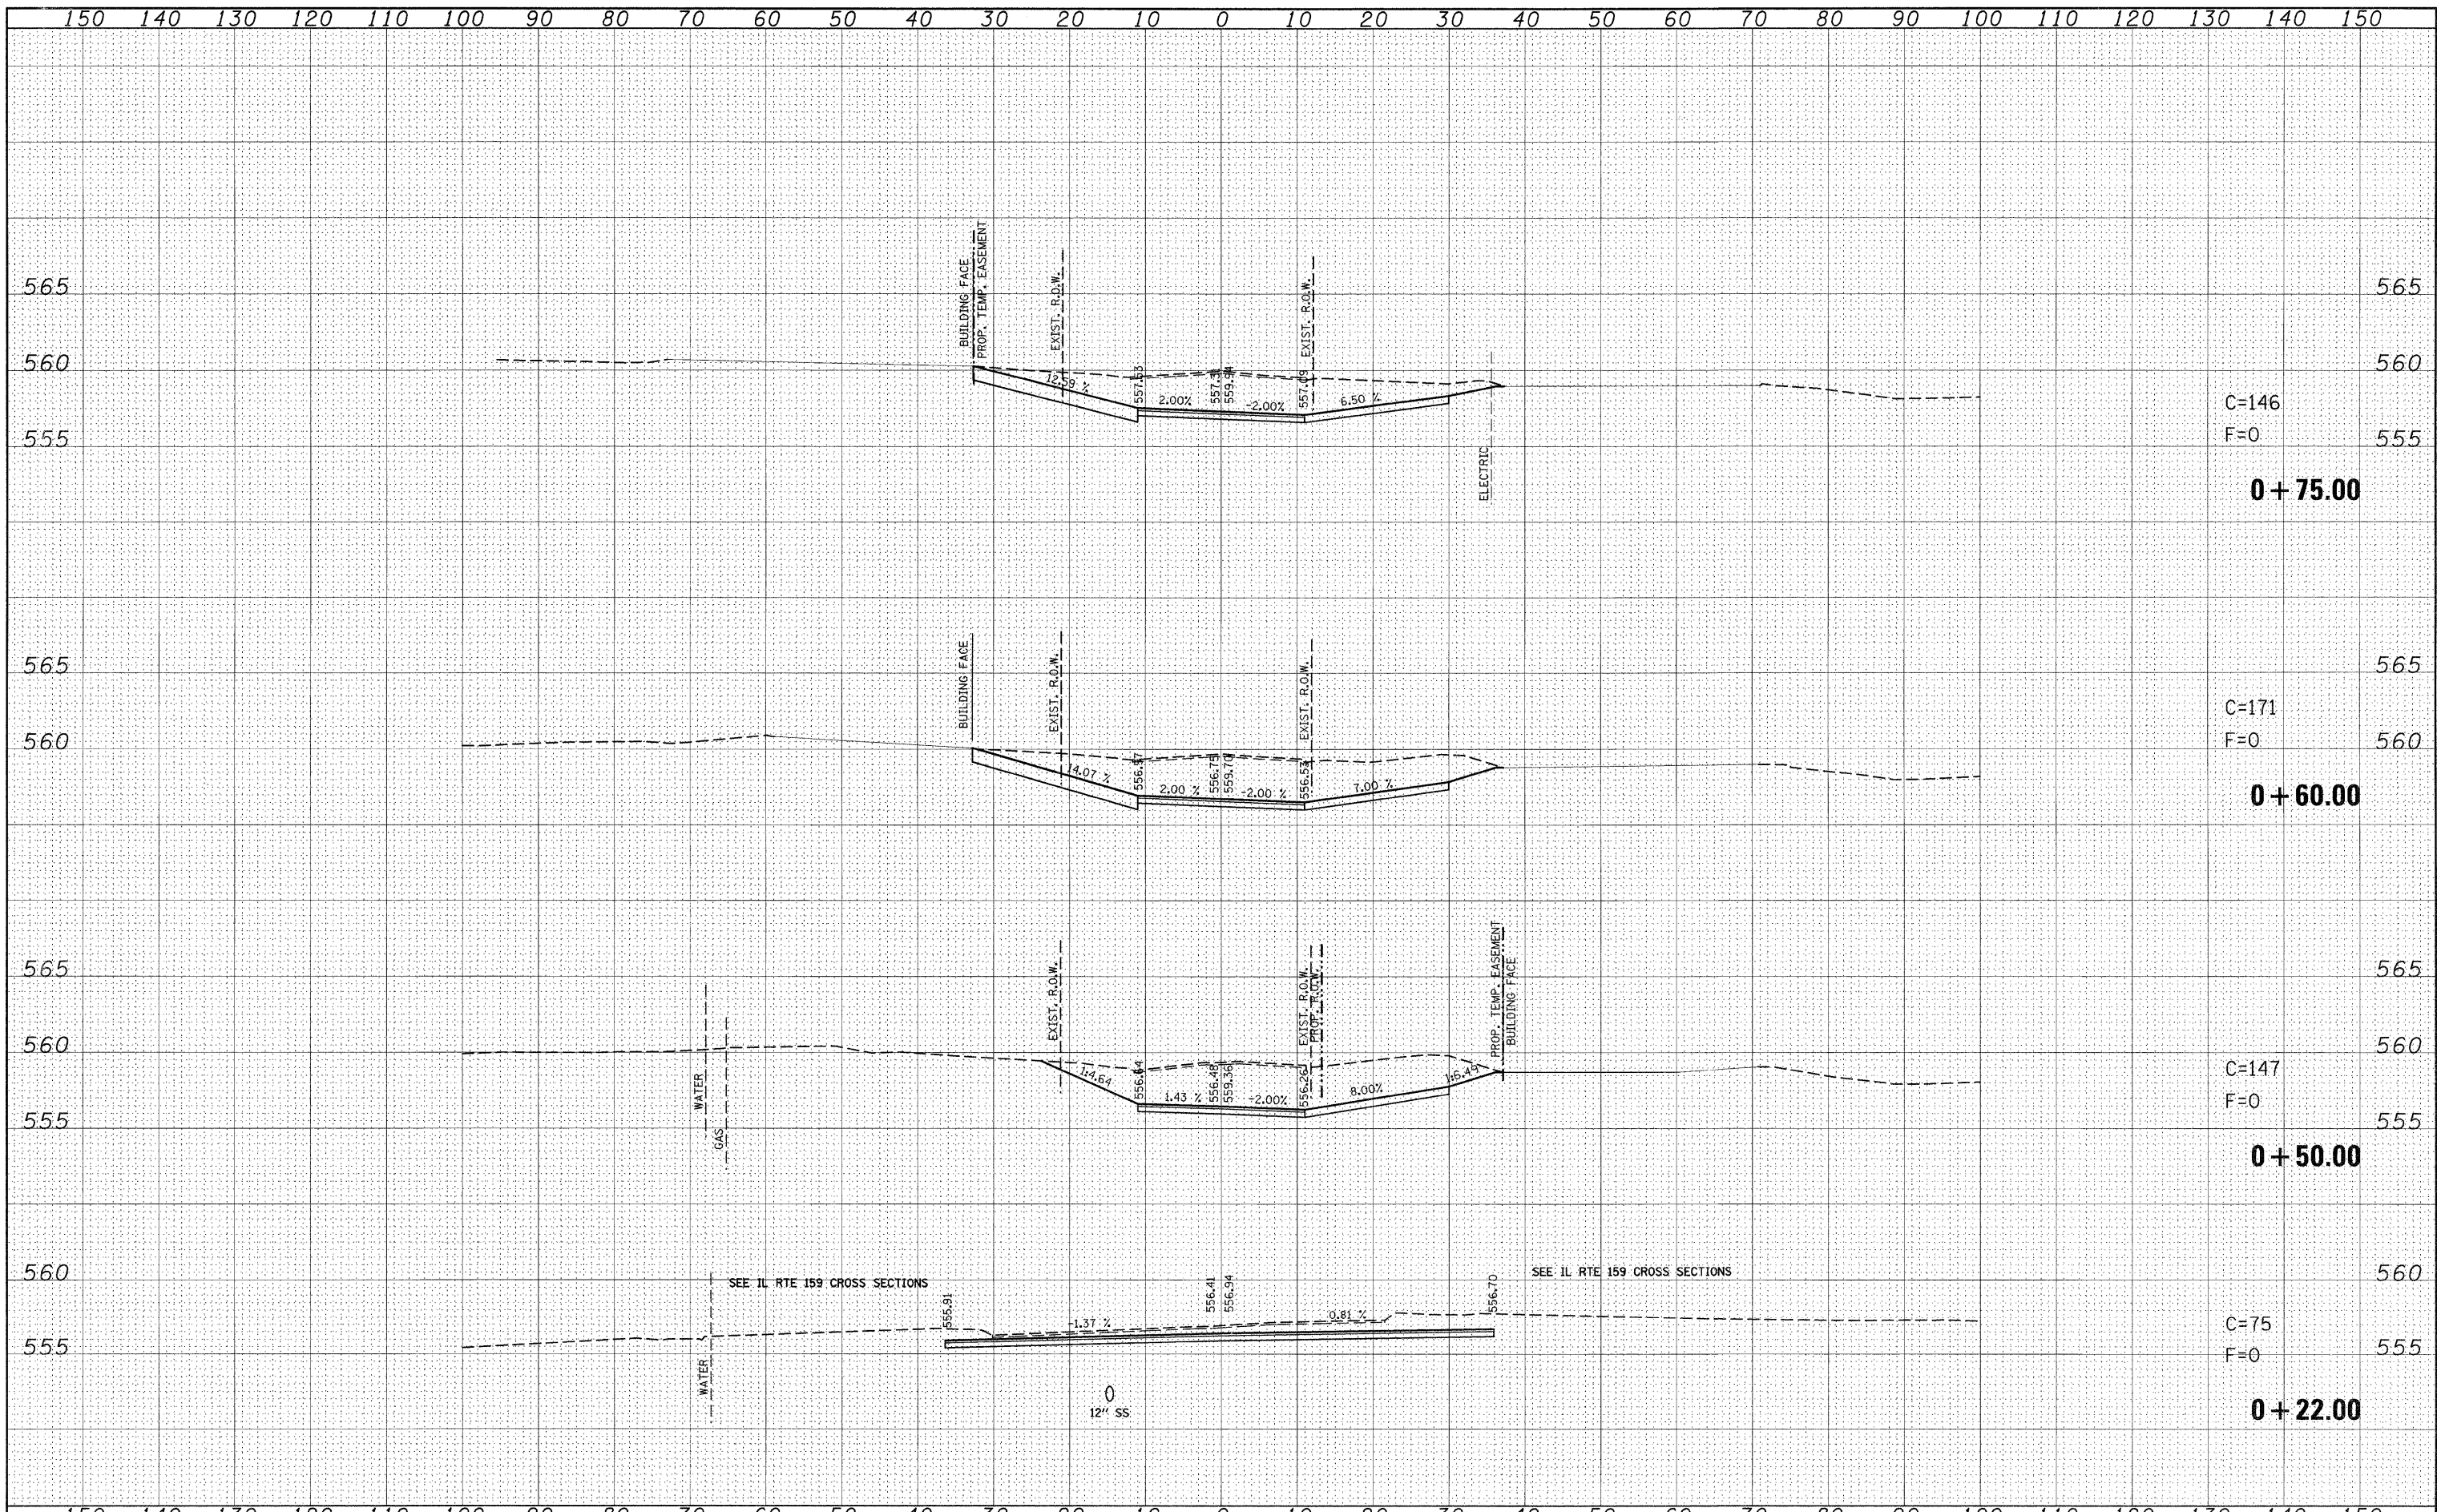

C=146  
F=0  
**0 + 75.00**

C=171  
F=0  
**0 + 60.00**

C=147  
F=0  
**0 + 50.00**

C=75  
F=0  
**0 + 22.00**

|   |                     |            |           |   |   |                  |                   |     |                    |         |        |              |           |
|---|---------------------|------------|-----------|---|---|------------------|-------------------|-----|--------------------|---------|--------|--------------|-----------|
| FILE NAME =                                     | USER NAME = default | DESIGNED - | REVISED - | <b>STATE OF ILLINOIS<br/>DEPARTMENT OF TRANSPORTATION</b> | <b>ALLEY @ IL RTE 159 STA 149+27<br/>SIDE ROAD CROSS SECTIONS</b> |                  |                   |     | F.A.P. RTE.        | SECTION | COUNTY | TOTAL SHEETS | SHEET NO. |
| p:\projects\1513501\cadd\dgn\d876838-sht-ssht-1 | lley14927.dgn       | DRAWN -    | REVISED - |   | 600   | 60-(30,31,128)-1 | ST. CLAIR/MADISON | 399 | 388                |         |        |              |           |
| PLOT SCALE = 10,0000 / IN.                      |                     | CHECKED -  | REVISED - |   | SCALE: SHEET NO. 109 OF SHEETS STA. +22.00 TO STA. +75.00         |                  |                   |     | CONTRACT NO. 76830 |         |        |              |           |
| PLOT DATE = 8/24/2009                           |                     | DATE -     | REVISED - |   | [ILLINOIS] FED. AID PROJECT                                       |                  |                   |     |                    |         |        |              |           |