


| | |
|---------------|------|
| FINAL SURVEY | DATE |
| SURVEYED | |
| NOTE BOOK | |
| NO. | |
| TEMPLATE | |
| AREAS CHECKED | |

| | |
|-----------------|------|
| ORIGINAL SURVEY | DATE |
| SURVEYED | |
| NOTE BOOK | |
| NO. | |
| TEMPLATE | |
| AREAS CHECKED | |

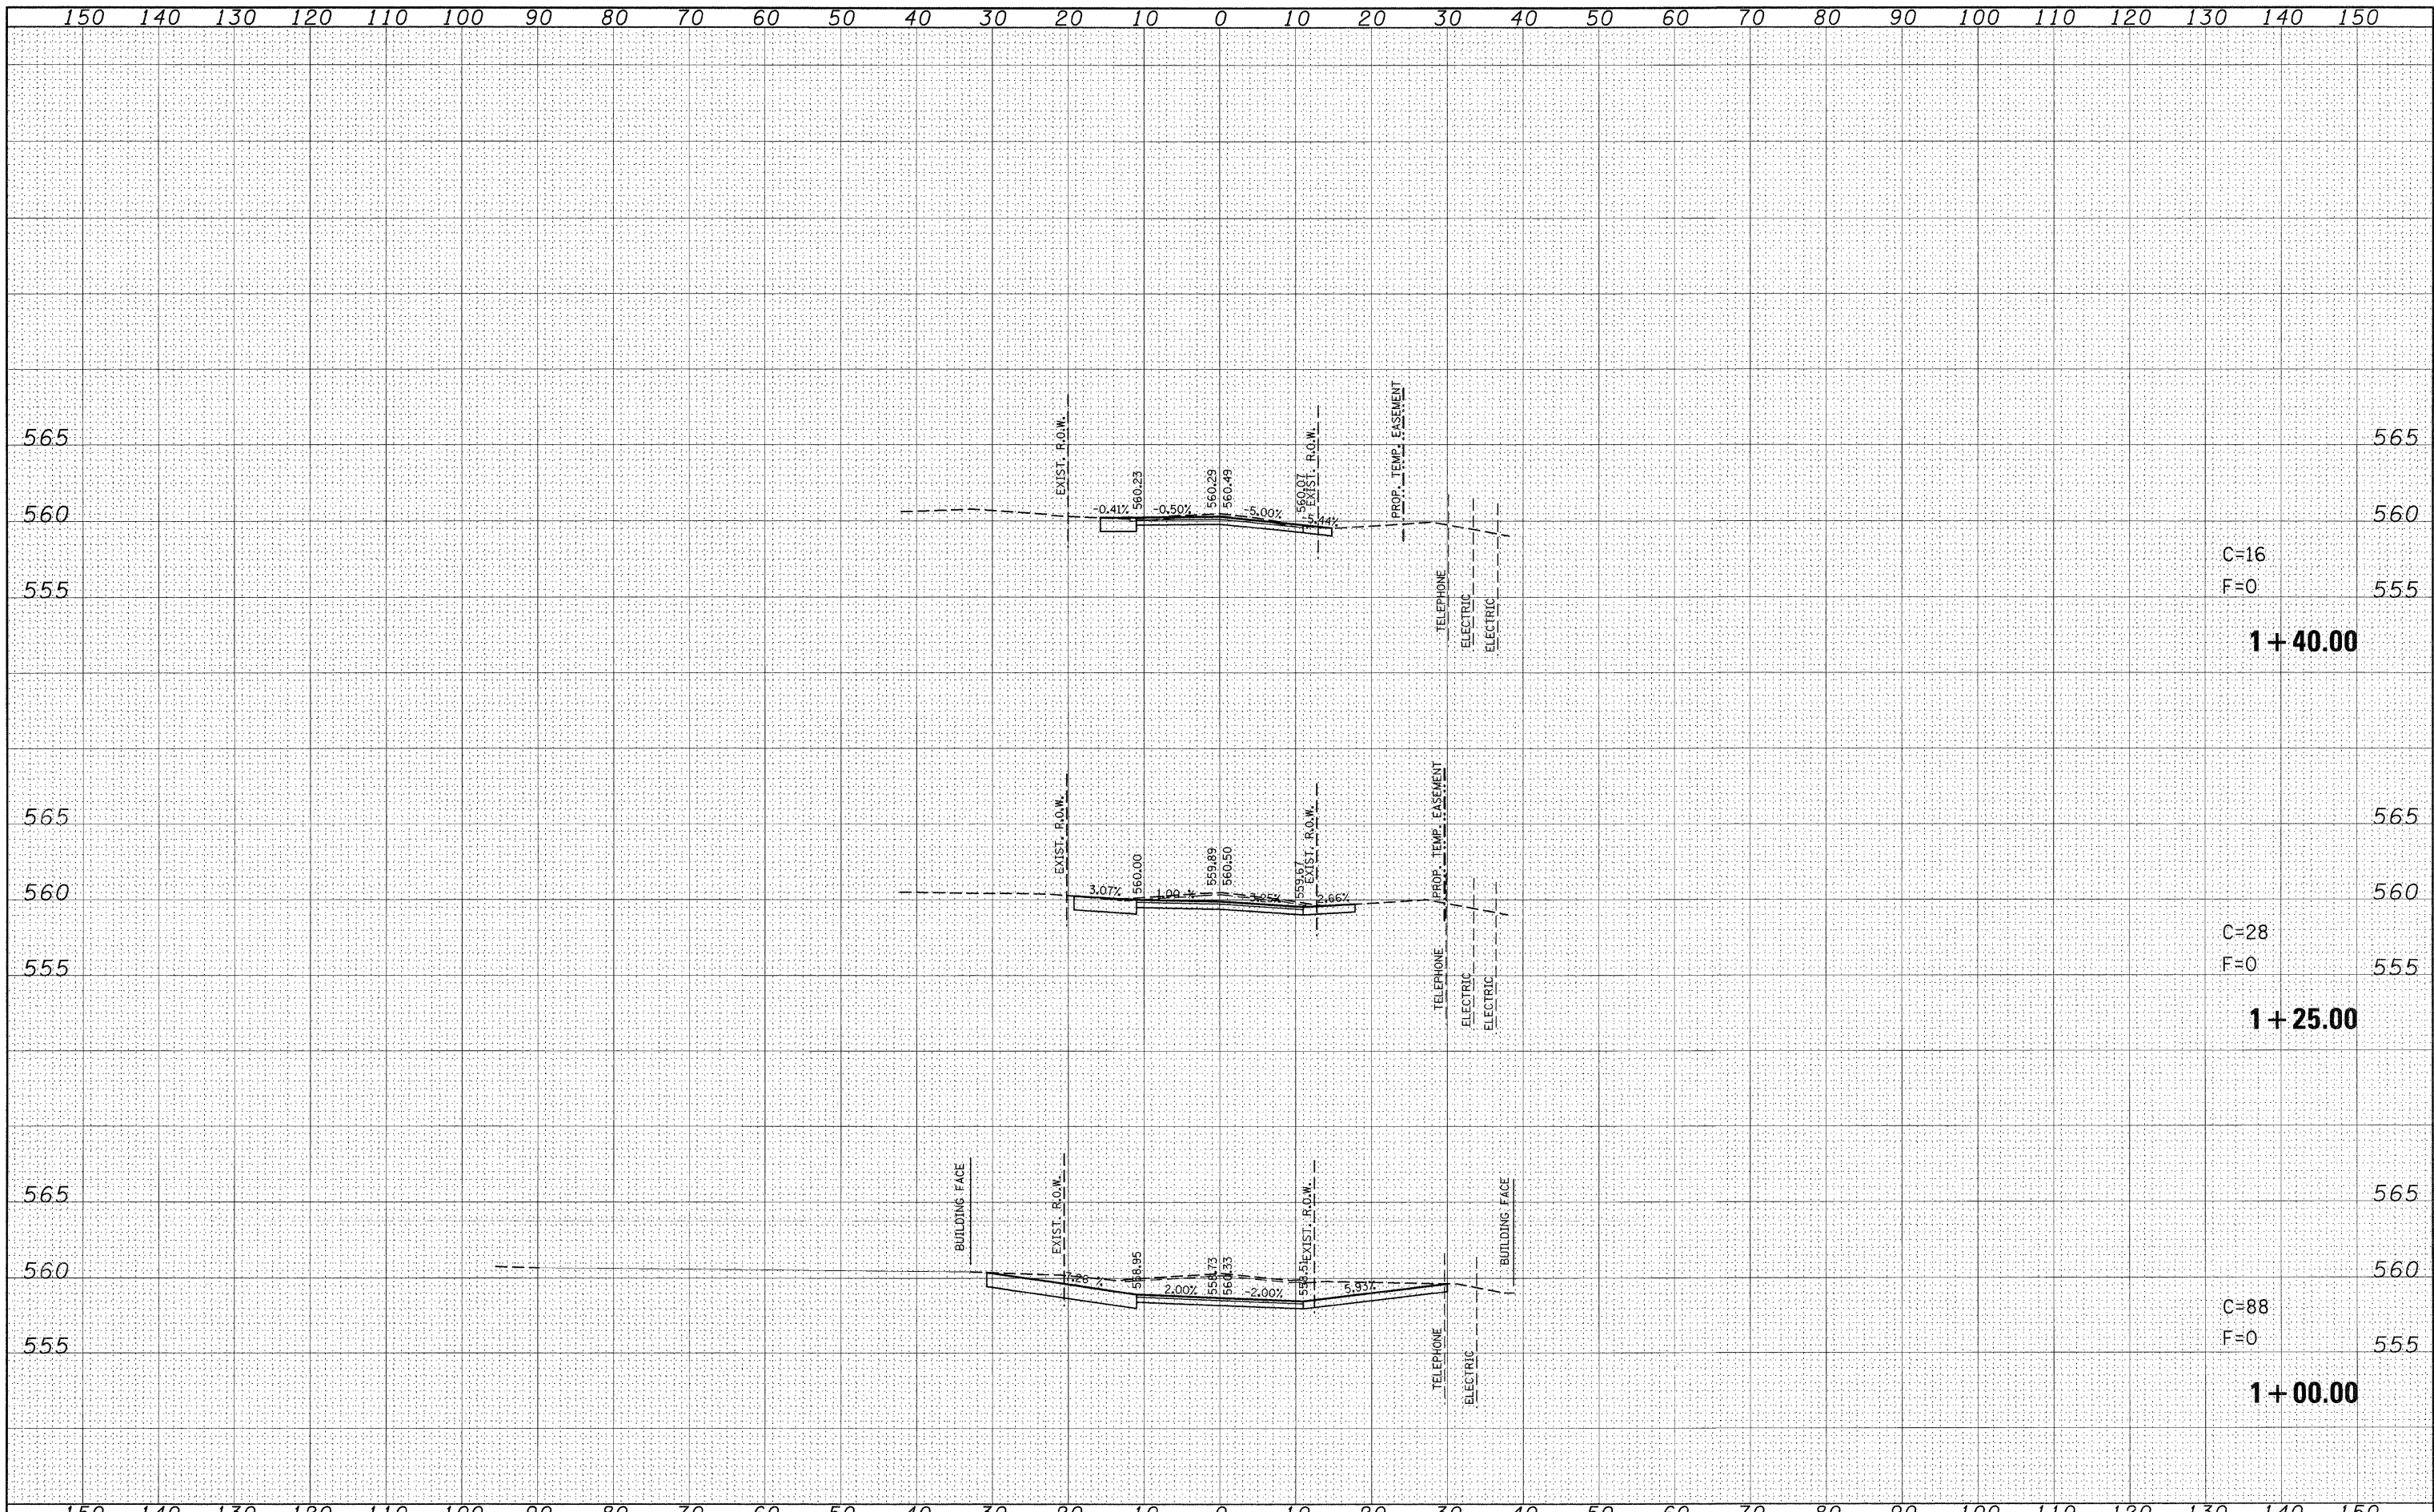

| | | | | | | | | | | | | | |
|--|------------------------------|------------|-----------|---|---|------------------|-------------------|--------------|-----------------|--------------------|--------|--------------|-----------|
| FILE NAME = | USER NAME = default | DESIGNED - | REVISED - | STATE OF ILLINOIS DEPARTMENT OF TRANSPORTATION | ALLEY @ IL 159 STA 149+27 SIDE ROAD CROSS SECTIONS | | | | F.A.P. RTE. | SECTION | COUNTY | TOTAL SHEETS | SHEET NO. |
| pi:\projects\1513501\cadd\dgn\d876830-sht-wsht-1 | 11ey14927.dgn | DRAWN - | REVISED - | | 600 | 60-(30,31,128)-1 | ST. CLAIR/MADISON | 399 | 389 | | | | |
| | PLOT SCALE = 10,0000 ' / IN. | CHECKED - | REVISED - | | SCALE: | SHEET NO. 110 OF | SHEETS | STA. 1+00.00 | TO STA. 1+40.00 | CONTRACT NO. 76830 | | | |
| | PLOT DATE = 8/24/2009 | DATE - | REVISED - | | [ILLINOIS] FED. AID PROJECT | | | | | | | | |