


DATE	
BY	
FINAL SURVEY	
SURVEY	
NOTE BOOK	
NO.	
TEMPLE	
AREAS CHECKED	

DATE	
BY	
ORIGINAL SURVEY	
PLOTTED	
NOTE BOOK	
NO.	
TEMPLE	
AREAS CHECKED	

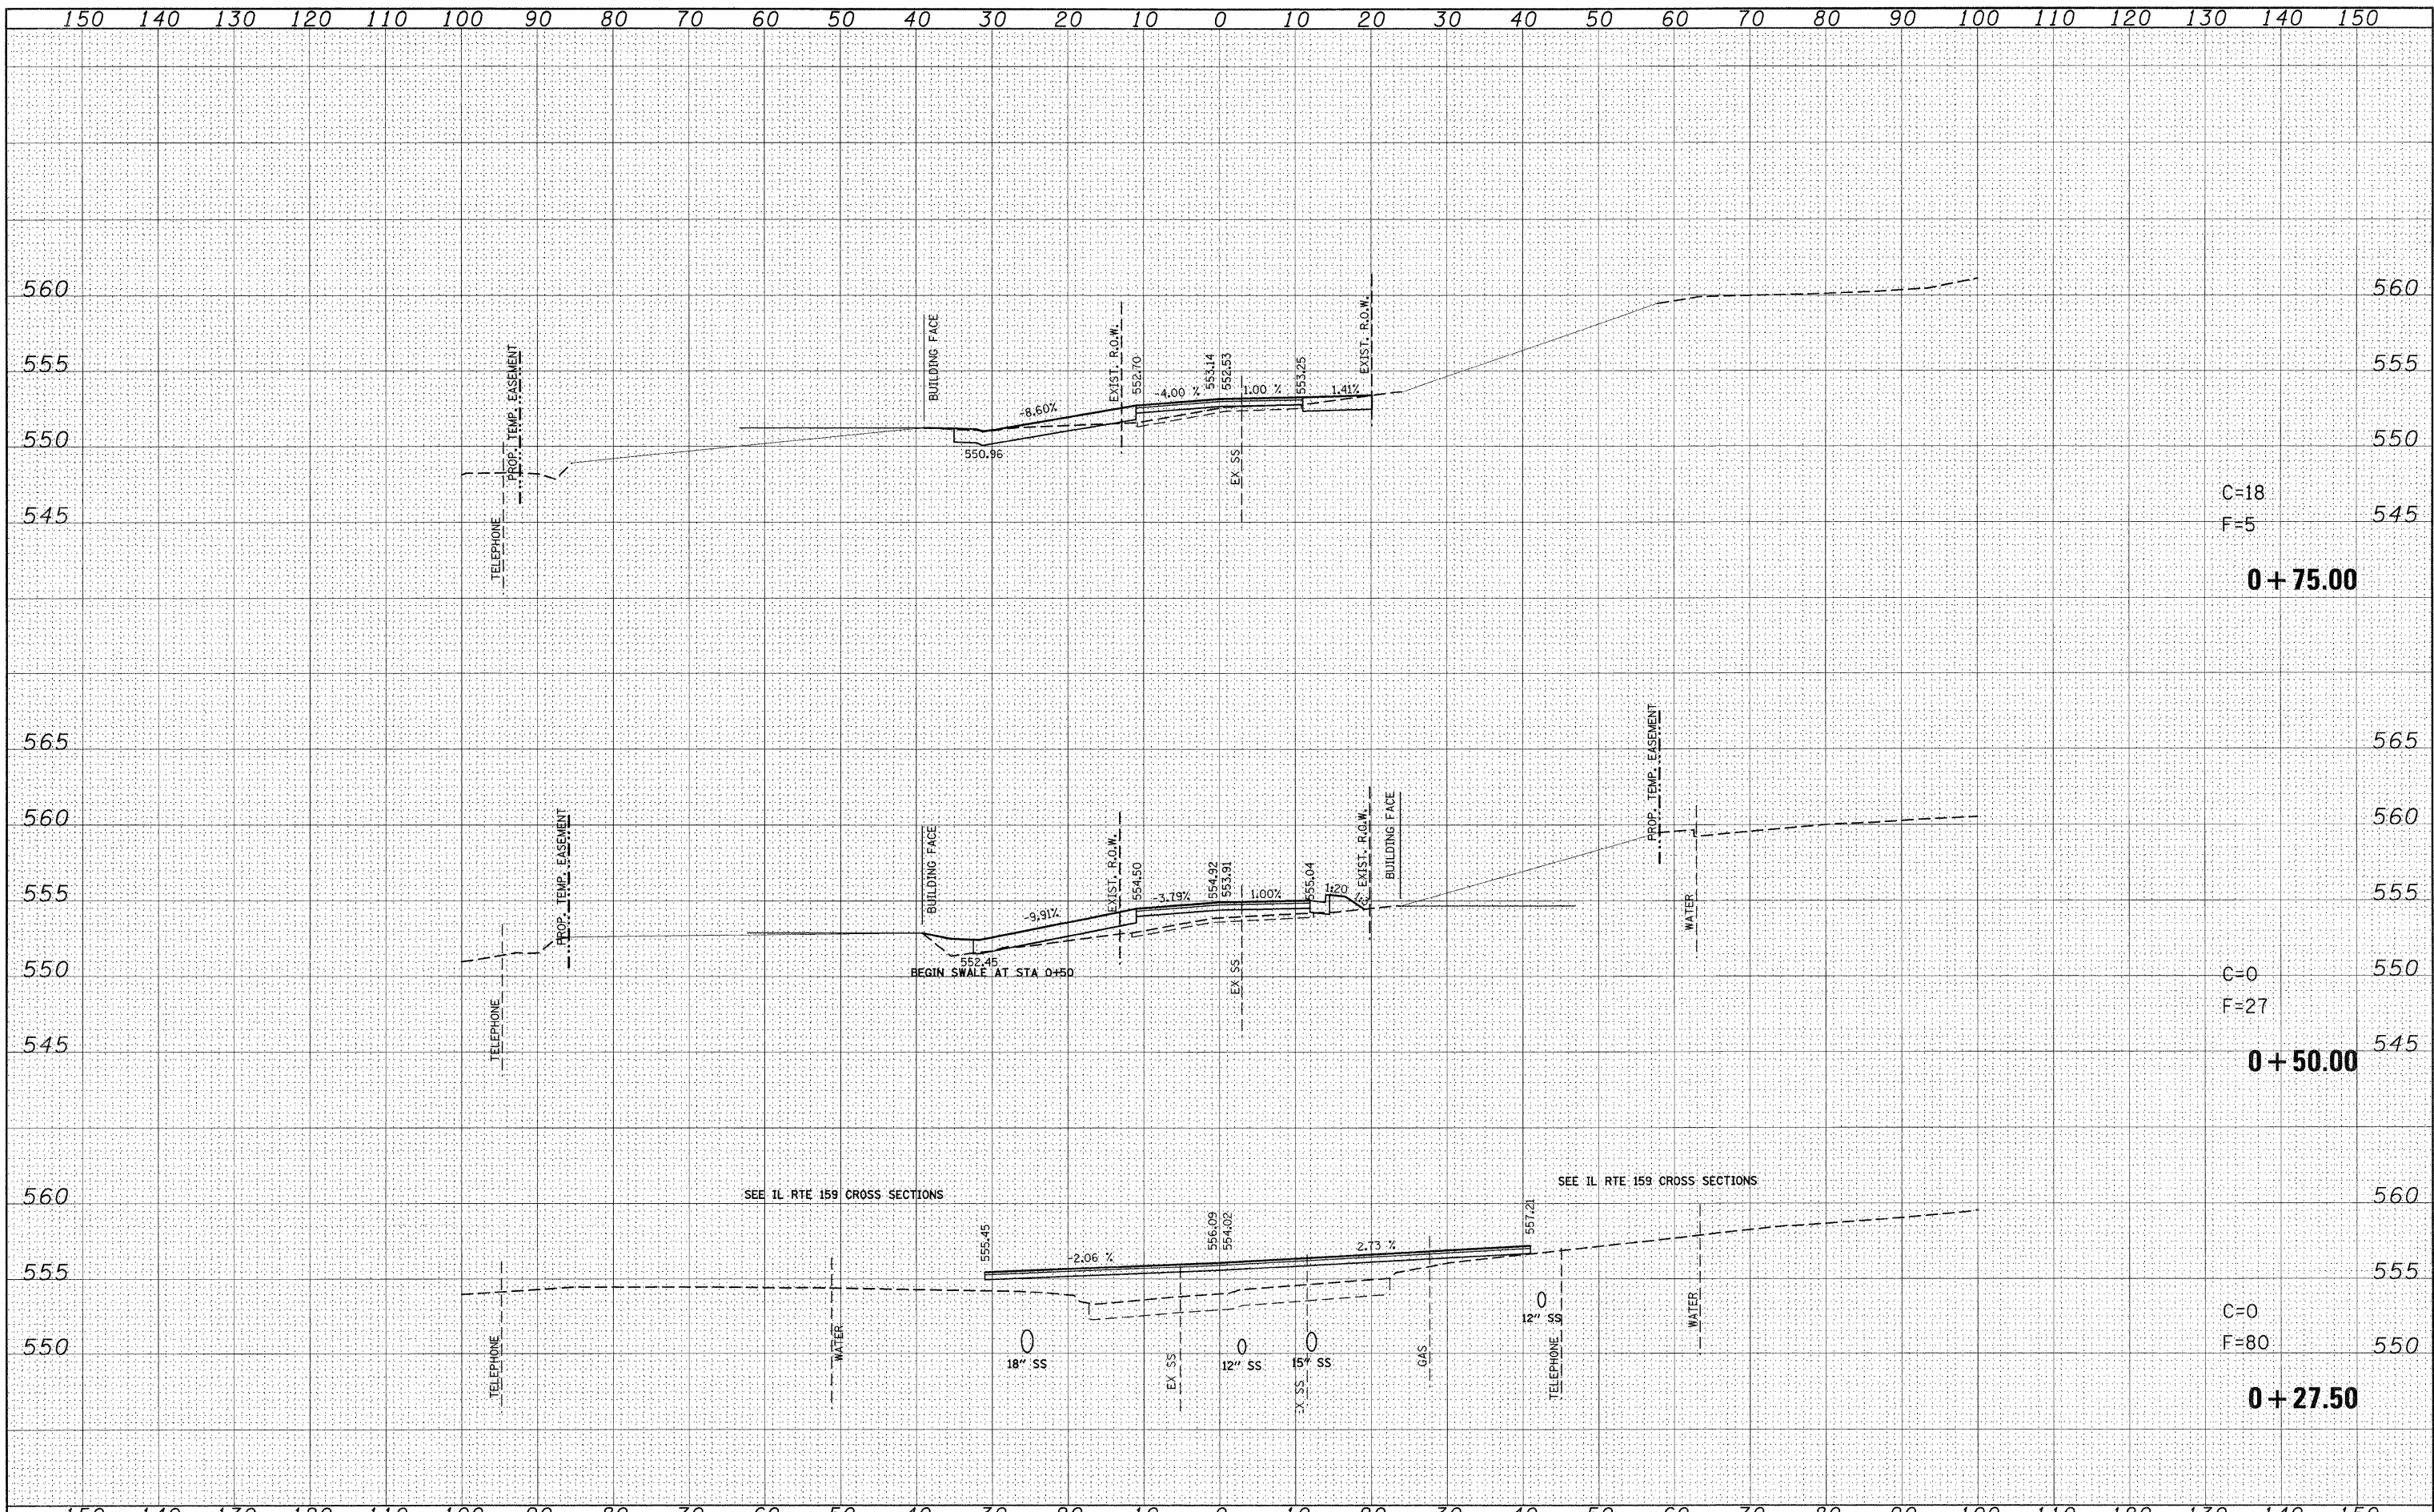

C=18  
F=5  
**0 + 75.00**

C=0  
F=27  
**0 + 50.00**

C=0  
F=80  
**0 + 27.50**

FILE NAME =	USER NAME = default	DESIGNED -	REVISED -	<b>STATE OF ILLINOIS DEPARTMENT OF TRANSPORTATION</b>	<b>JIM'S ALLEY SIDE ROAD CROSS SECTIONS</b>		F.A.P. RTE.	SECTION	COUNTY	TOTAL SHEETS	SHEET NO.	
p:\projects\513581\cadd\dgn\d876830-shr-ssht-1.dgn	amsal1ey.dgn	DRAWN -	REVISED -		SCALE:	SHEET NO. 112 OF 120 SHEETS	STA. +27.50 TO STA. +75.00	600	60-(30,31,128)-1	ST. CLAIR/MADISON	399	391
		CHECKED -	REVISED -		CONTRACT NO. 76830							
		DATE -	REVISED -		(ILLINOIS) FED. AID PROJECT							