


150 140 130 120 110 100 90 80 70 60 50 40 30 20 10 0 10 20 30 40 50 60 70 80 90 100 110 120 130 140 150

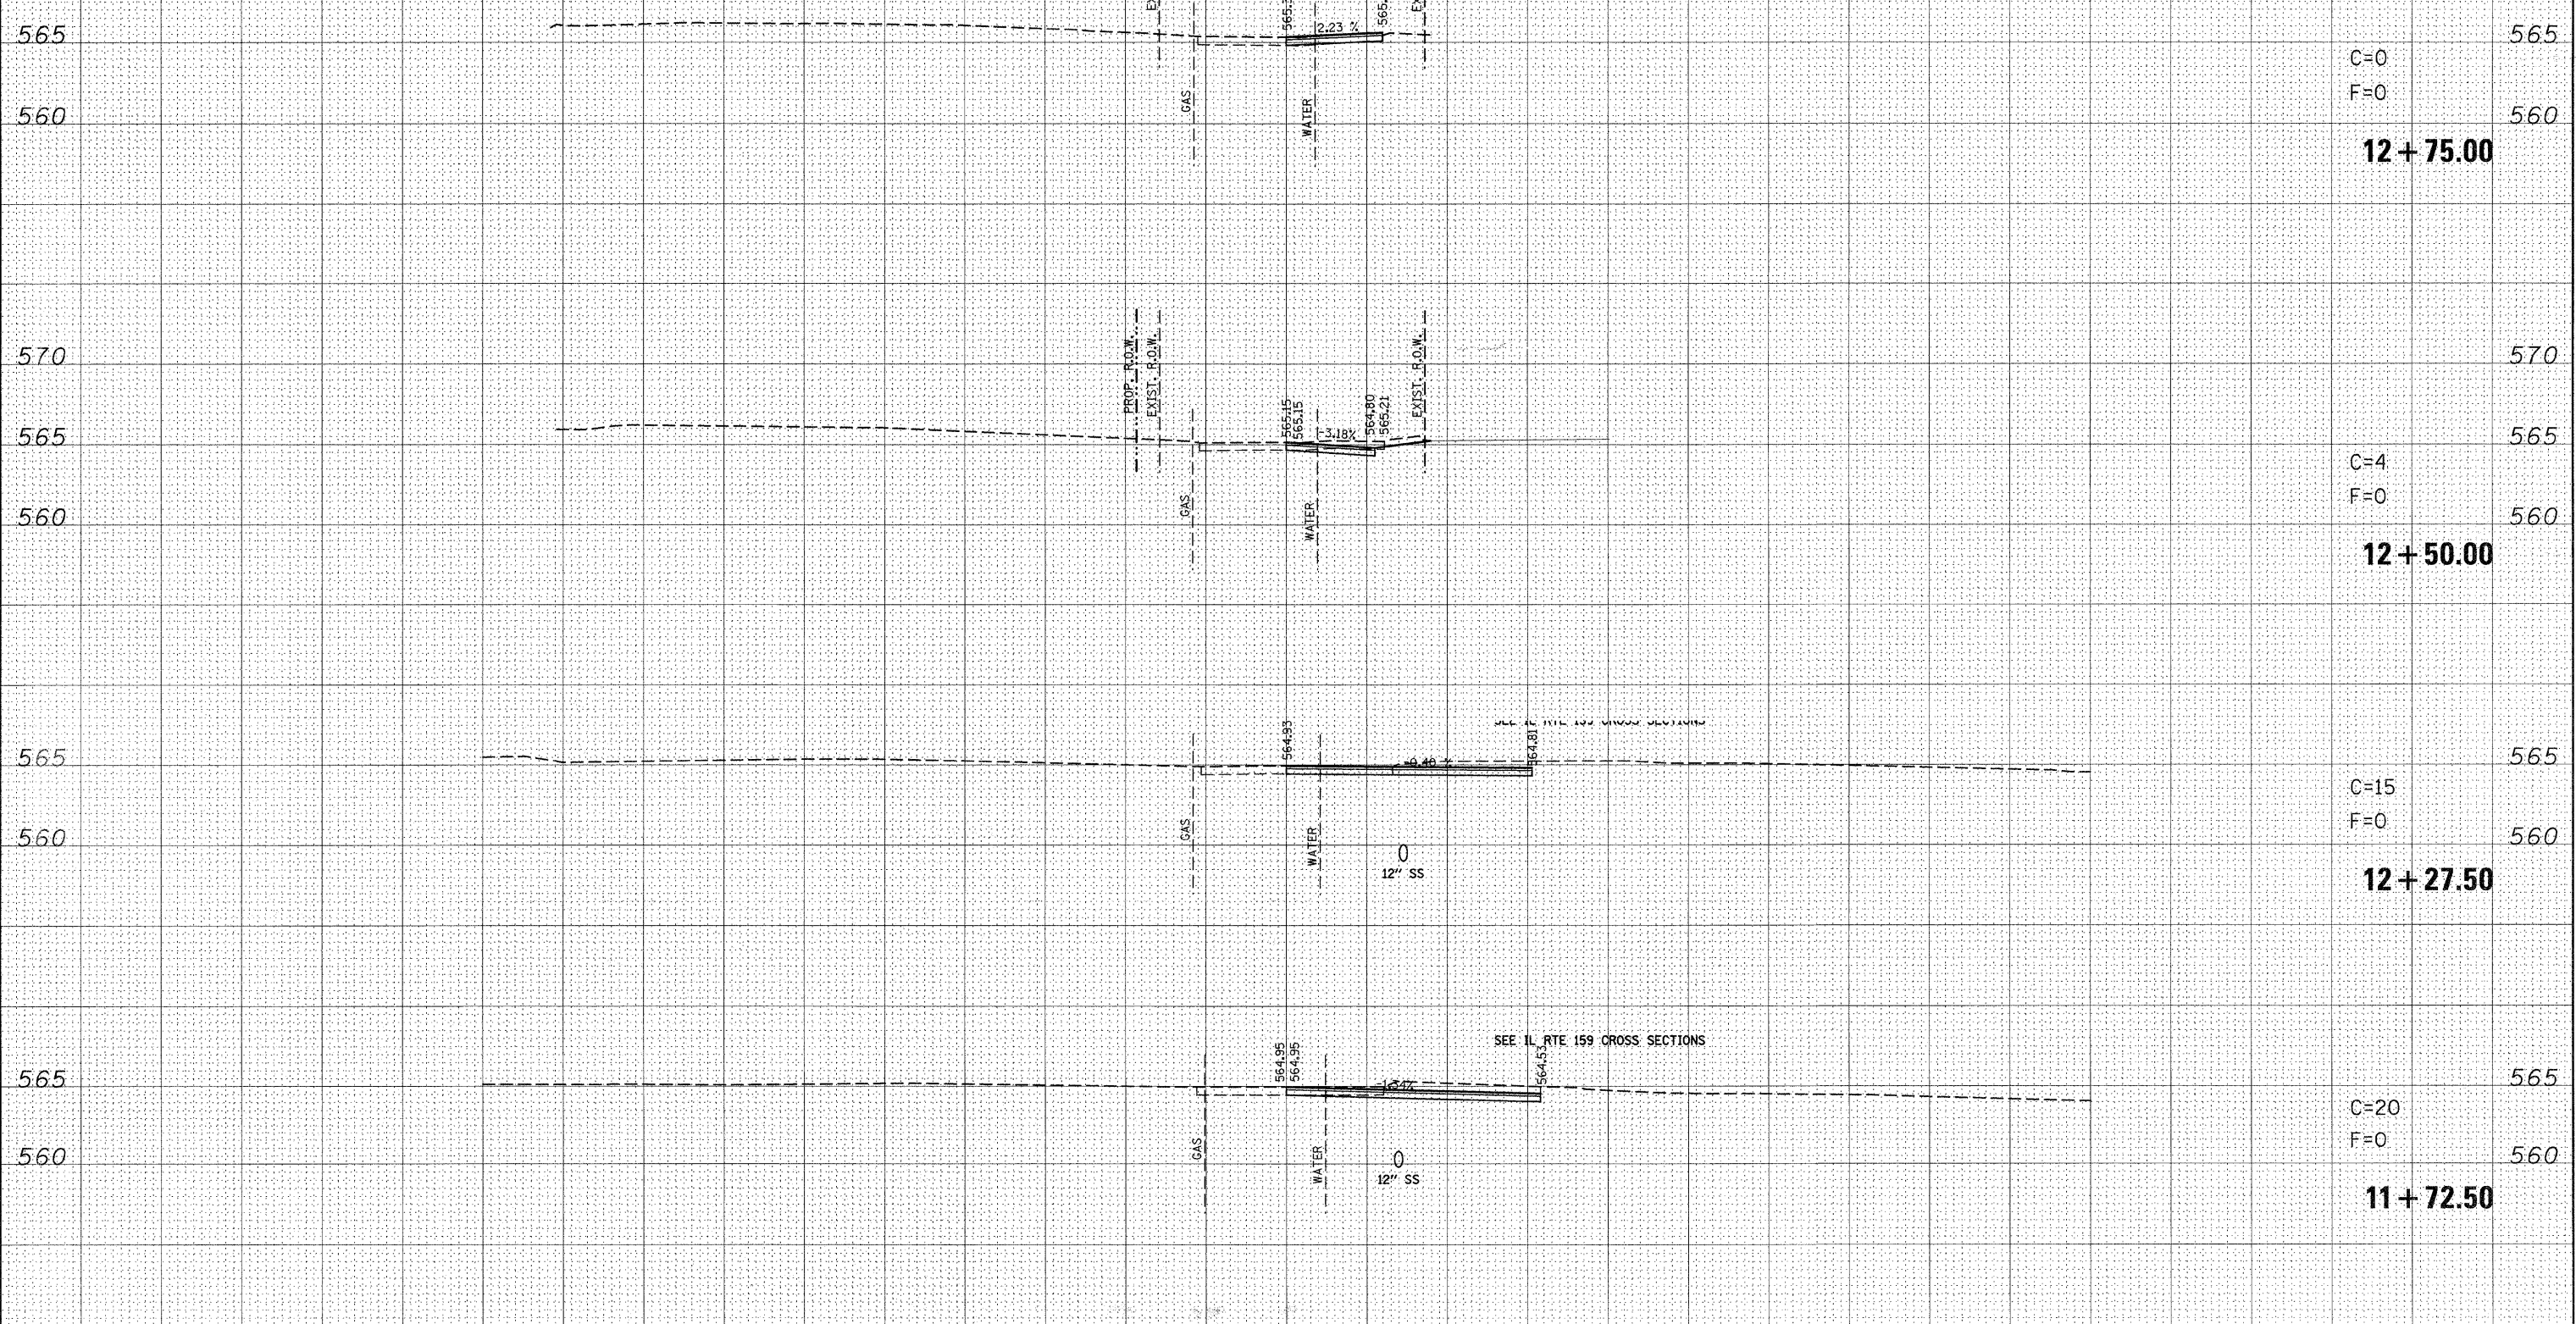

C=0
F=0

12+75.00

C=4
F=0

12+50.00

C=15
F=0

12+27.50

C=20
F=0

11+72.50

DATE	BY
ORIGINAL SURVEY	SURVEYED
NOTE BOOK NO.	PLOTTED
	TEMPLATE
	AREAS CHECKED

DATE	BY
ORIGINAL SURVEY	SURVEYED
NOTE BOOK NO.	PLOTTED
	TEMPLATE
	AREAS CHECKED

FILE NAME = P:\Projects\513501\CADD\GDN\d876830-sht-xxsht-11e15602.dgn	USER NAME = default	DESIGNED -	REVISED -	STATE OF ILLINOIS DEPARTMENT OF TRANSPORTATION	<i>Rev</i> ALLEY @ IL 159 STA 156+02 SIDE ROAD CROSS SECTIONS	F.A.P. RTE. 600	SECTION 60-(30,31,128)-1	COUNTY ST. CLAIR/MADISON	TOTAL SHEETS 399	SHEET NO. 399	
PLOT SCALE = 10.0000' / IN.	PLOT DATE = 12/17/2009	DRAWN -	REVISED -			SCALE:	SHEET NO. 120 OF 120 SHEETS	STA. 12+27.50	TO STA. 12+75.00	CONTRACT NO. 76830	
		CHECKED -	REVISED -			ILLINOIS FED. AID PROJECT					
		DATE -	REVISED -								