



-RELOCATE CCTV SURVEILLANCE CAMERA & ASSOCIATED EQUIPMENT FROM THE SIGN TRUSS TO THE PROPOSED STA. 79+35 LOCATION
 -RELOCATE RADAR DETECTOR & ASSOCIATED EQUIPMENT FROM THE LIGHT POLE EAST OF THE SIGN TRUSS TO THE PROPOSED STA. 79+35 LOCATION
 -RELOCATE THE ITS CONTROLLER CABINET & ASSOCIATED EQUIPMENT TO THE PROPOSED STA. 79+35 LOCATION
 -RELOCATE SERVICE INSTALLATION TO THE PROPOSED STA. 79+35 LOCATION
 -REMOVE THE TYPE D CONTROLLER FOUNDATION
 -REMOVE CCTV 20", 4" ALUM. POLE & ANCILLARY SUPPORT EQUIP.
 -ABANDON CABLES IN TRENCHED CONDUITS

MATCHLINE STA. 55+00

MATCHLINE STA. 69+00

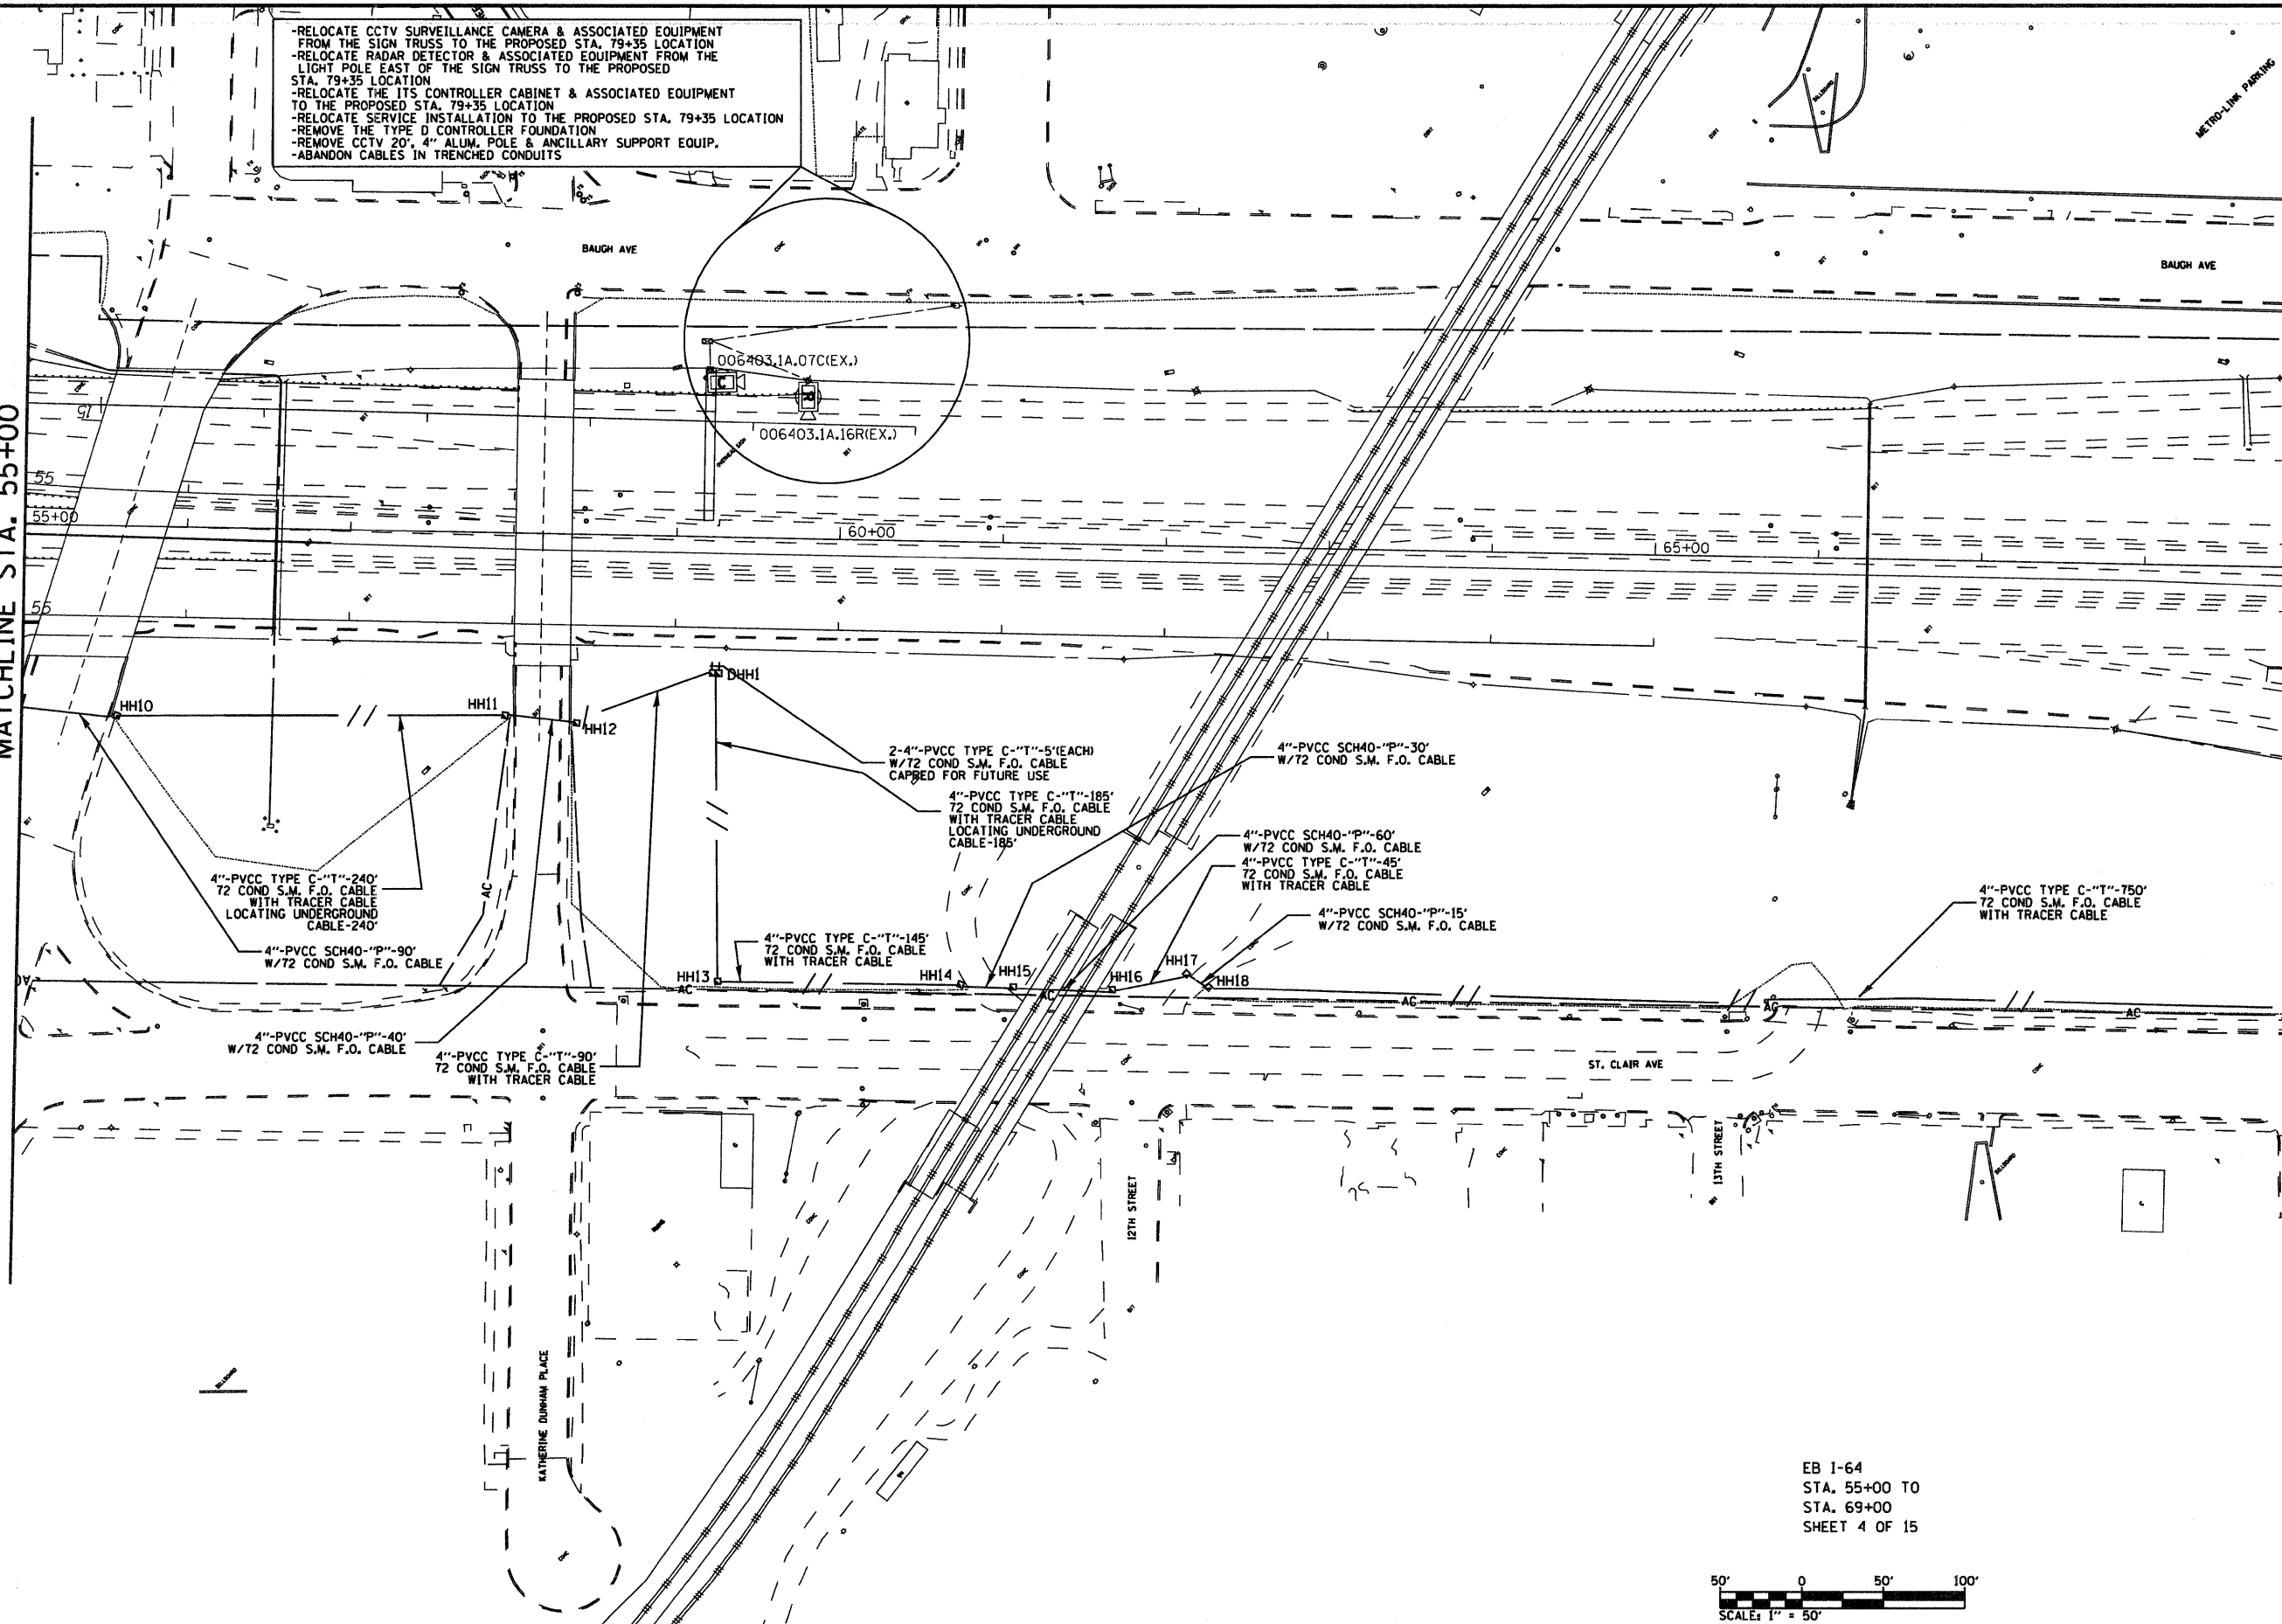

EB I-64
 STA. 55+00 TO
 STA. 69+00
 SHEET 4 OF 15

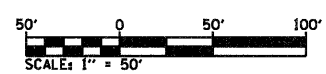

FILE NAME = c:\pwwork\p1dot\prestonme\dms67883\d876c36-sht-1.tbl.dgn	USER NAME = prestonme	DESIGNED - ---	REVISED - ---	STATE OF ILLINOIS DEPARTMENT OF TRANSPORTATION	ITS PLAN		F.A.I. RTE. 64	SECTION DIST 8 ITS 2010-1	COUNTY ST. CLAIR	TOTAL SHEETS 34	SHEET NO. 17
	PLLOT SCALE = 100.0000' / IN.	CHECKED - ---	REVISED - ---		SCALE: _____ SHEET NO. ___ OF ___ SHEETS		STA. _____ TO STA. _____	FED. ROAD DIST. NO. [ILLINOIS] FED. AID PROJECT		CONTRACT NO. 76C36	
PLLOT DATE = 3/14/2010	DATE - ---	REVISED - ---									