



MATCHLINE STA. 213+00

MATCHLINE STA. 227+00

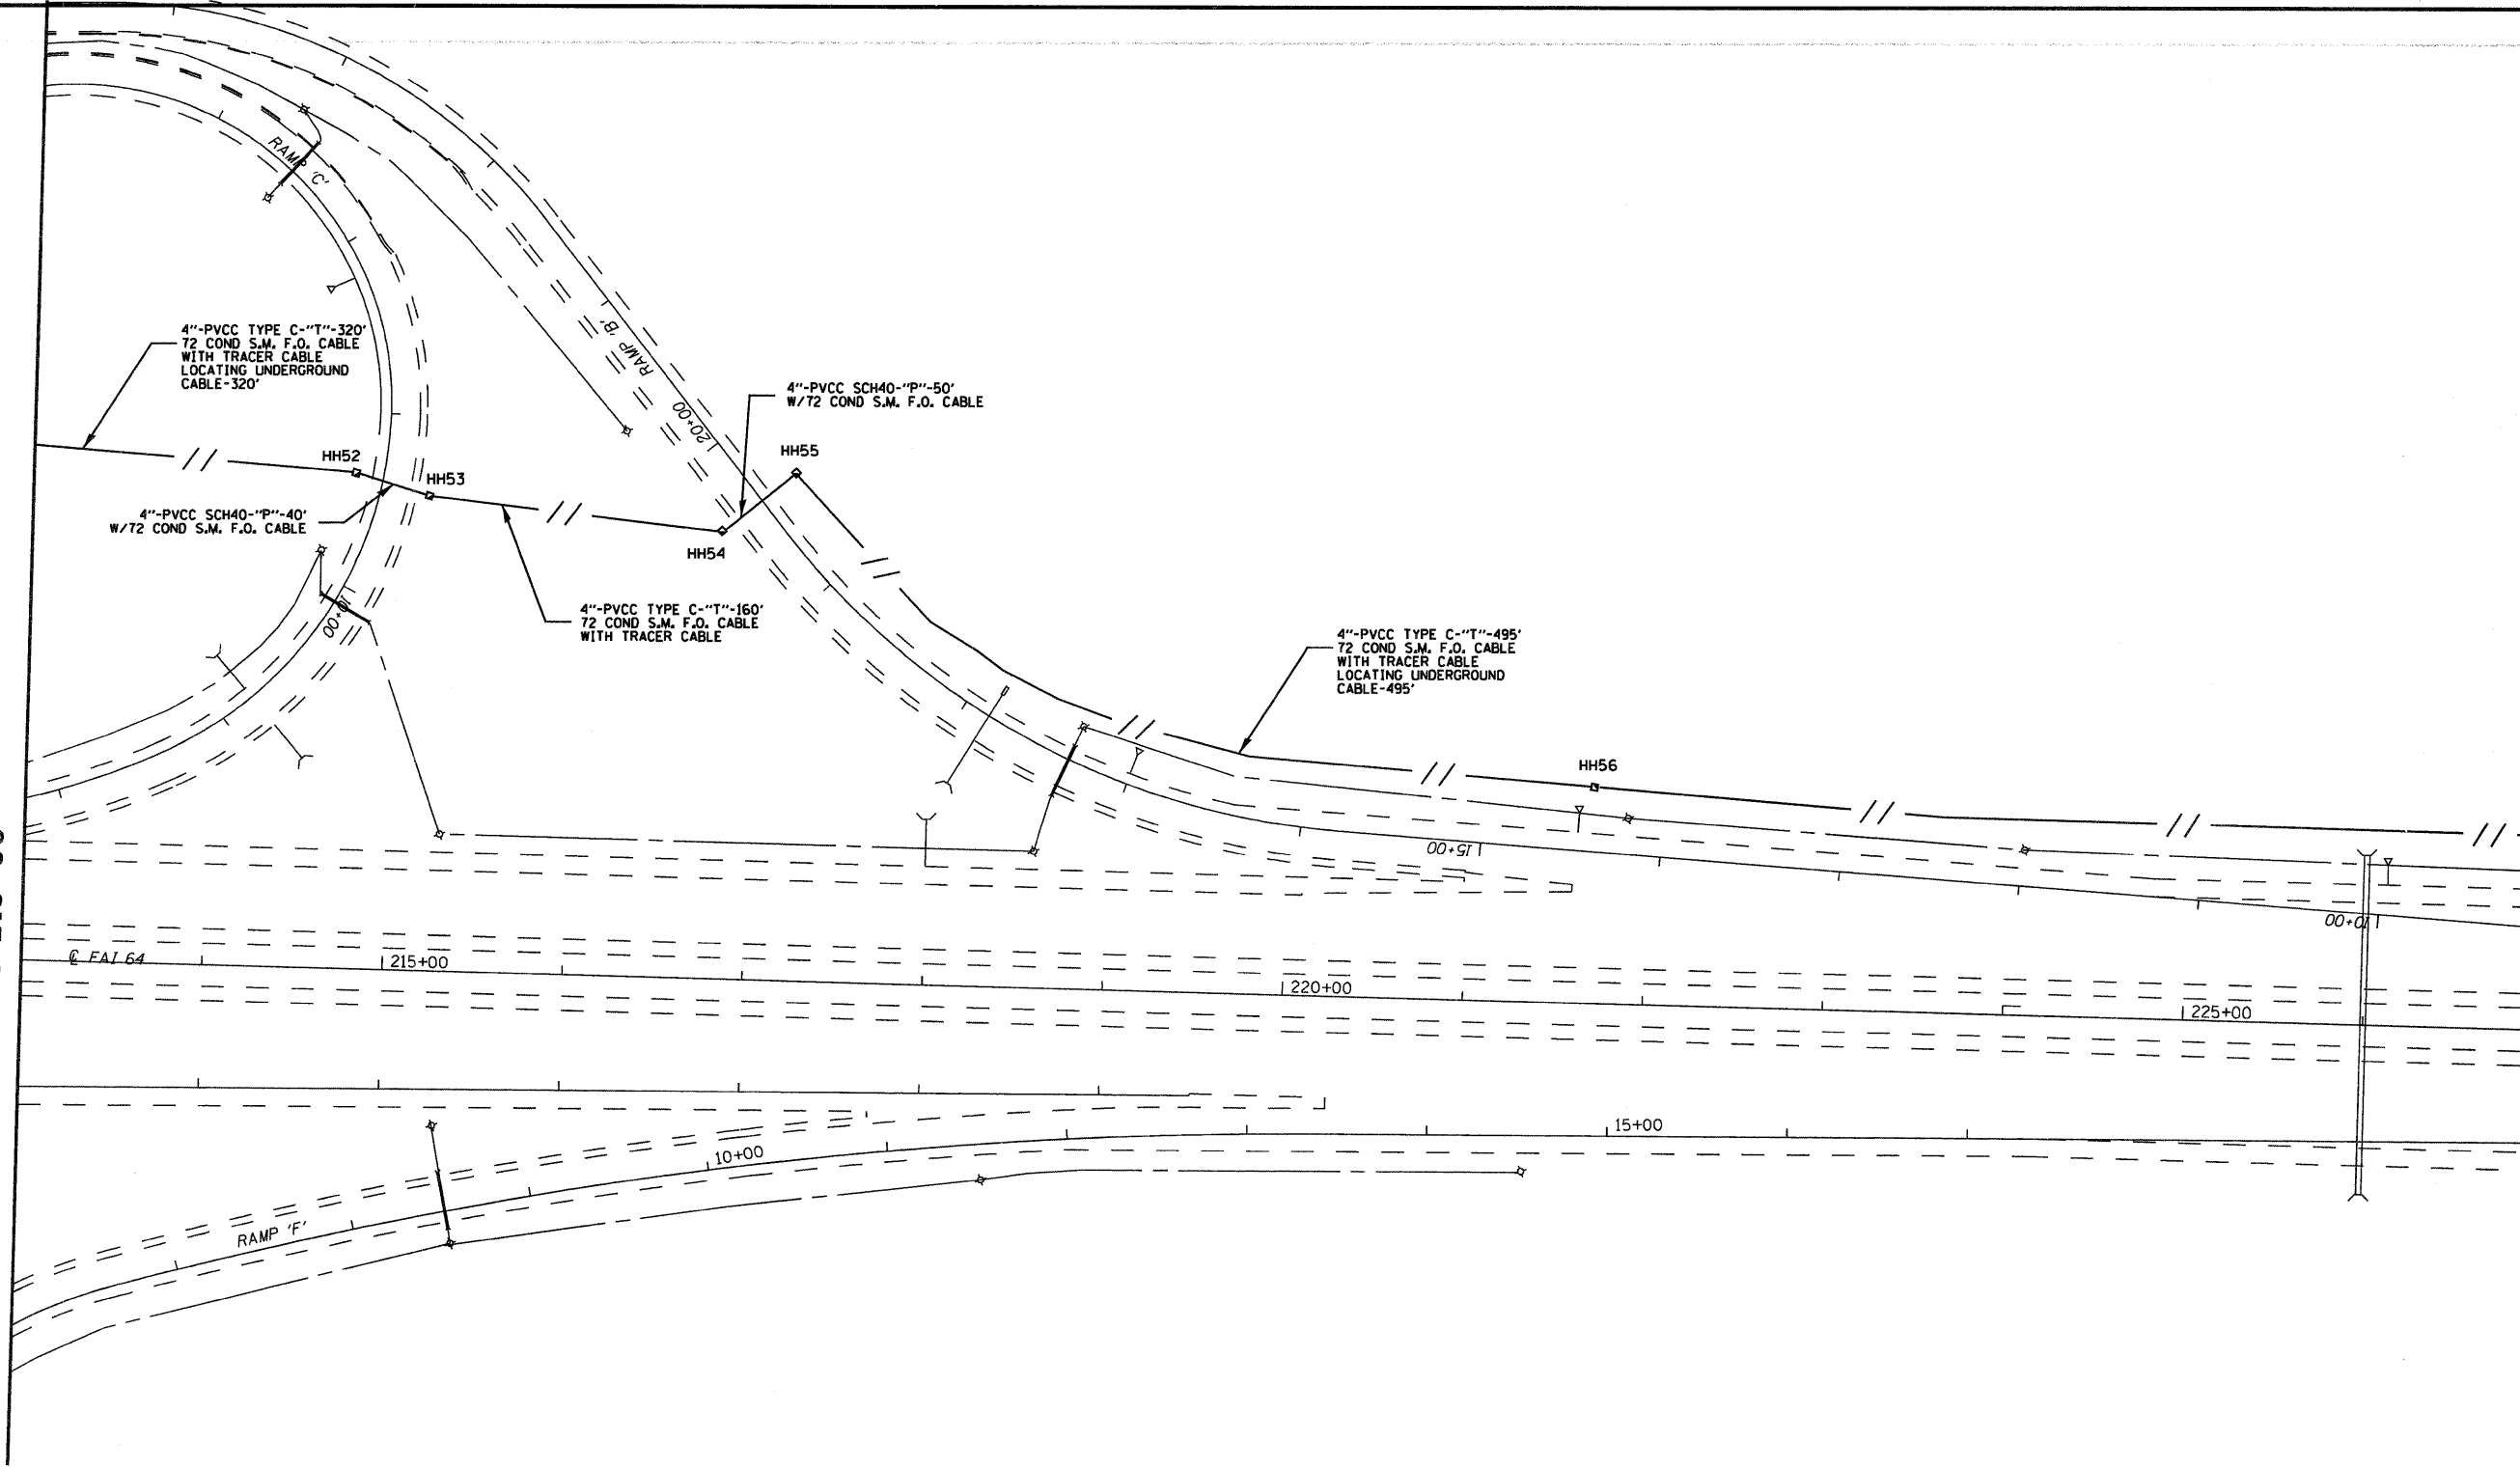

WB I-64
 STA. 213+00 TO
 STA. 227+00
 SHEET 14 OF 15

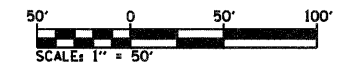

FILE NAME =	USER NAME = prestonne	DESIGNED -	REVISED -	STATE OF ILLINOIS DEPARTMENT OF TRANSPORTATION	ITS PLAN	F.A.I. RTE.	SECTION	COUNTY	TOTAL SHEETS	SHEET NO.	
ci:\pw\work\p\pidot\prestonne\dms67883\d876c36-sht-itsplan.dgn		DRAWN -	REVISED -			64	DIST 8 ITS 2010-1	ST. CLAIR	34	27	
	PLLOT SCALE = 100.0000' / IN.	CHECKED -	REVISED -			SCALE: _____ SHEET NO. ___ OF ___ SHEETS STA. _____ TO STA. _____		FED. ROAD DIST. NO. _____ ILLINOIS FED. AID PROJECT			
	PLLOT DATE = 3/14/2010	DATE -	REVISED -			CONTRACT NO. 76C36					