


↑ ODD TO THE NORTH
 ↓ EVEN TO THE SOUTH
 → ODD TO THE EAST
 ← EVEN TO THE WEST

(1) FOR FUTURE INSTALLATION

AT 10TH STREET
 (0064
 3.1
 (1))

TMC
 3550

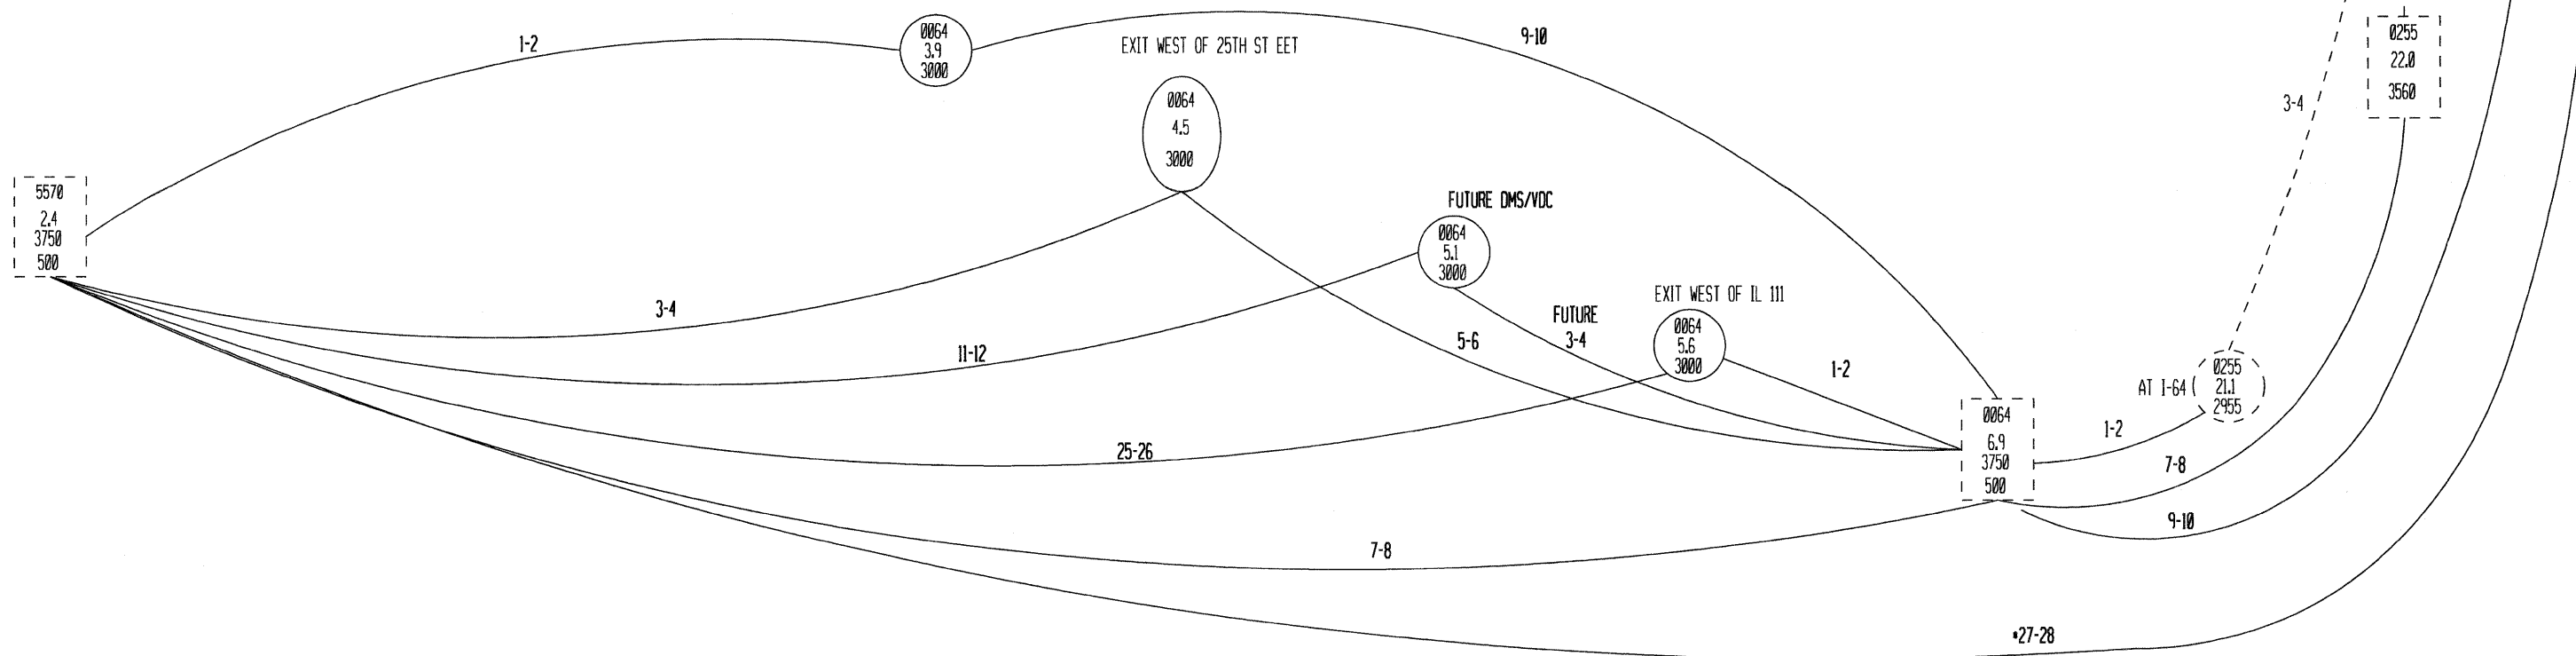

•TEMPORARY LINK MUST BE FUSIONED SPLICED AND TRANSPORTING DATA BY 01/11/2010

FILE NAME =	USER NAME = prestonne	DESIGNED -	REVISD -	STATE OF ILLINOIS DEPARTMENT OF TRANSPORTATION	COMMUNICATION SYSTEM NETWORK LAYOUT	F.A.I. RTE.	SECTION	COUNTY	TOTAL SHEETS	SHEET NO.
ct:\pw_work\p\pidot\prestonne\dms67803\d676c36-ah-itsplan.dgn	DRAWN -	REVISD -	64			DIST 8 ITS 2010-1	ST. CLAIR	34	30	
PLOT SCALE = 100.0000' / IN.	CHECKED -	REVISD -	CONTRACT NO. 76C36							
PLOT DATE = 3/14/2010	DATE -	REVISD -	FED. ROAD DIST. NO. [ILLINOIS] FED. AID PROJECT							