



MATCH LINE
SEE SHEET 8 OF 9

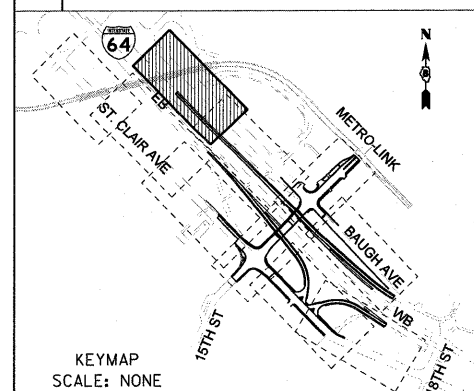

MATCH LINE STA 508+60
SEE SHEET 4 OF 9

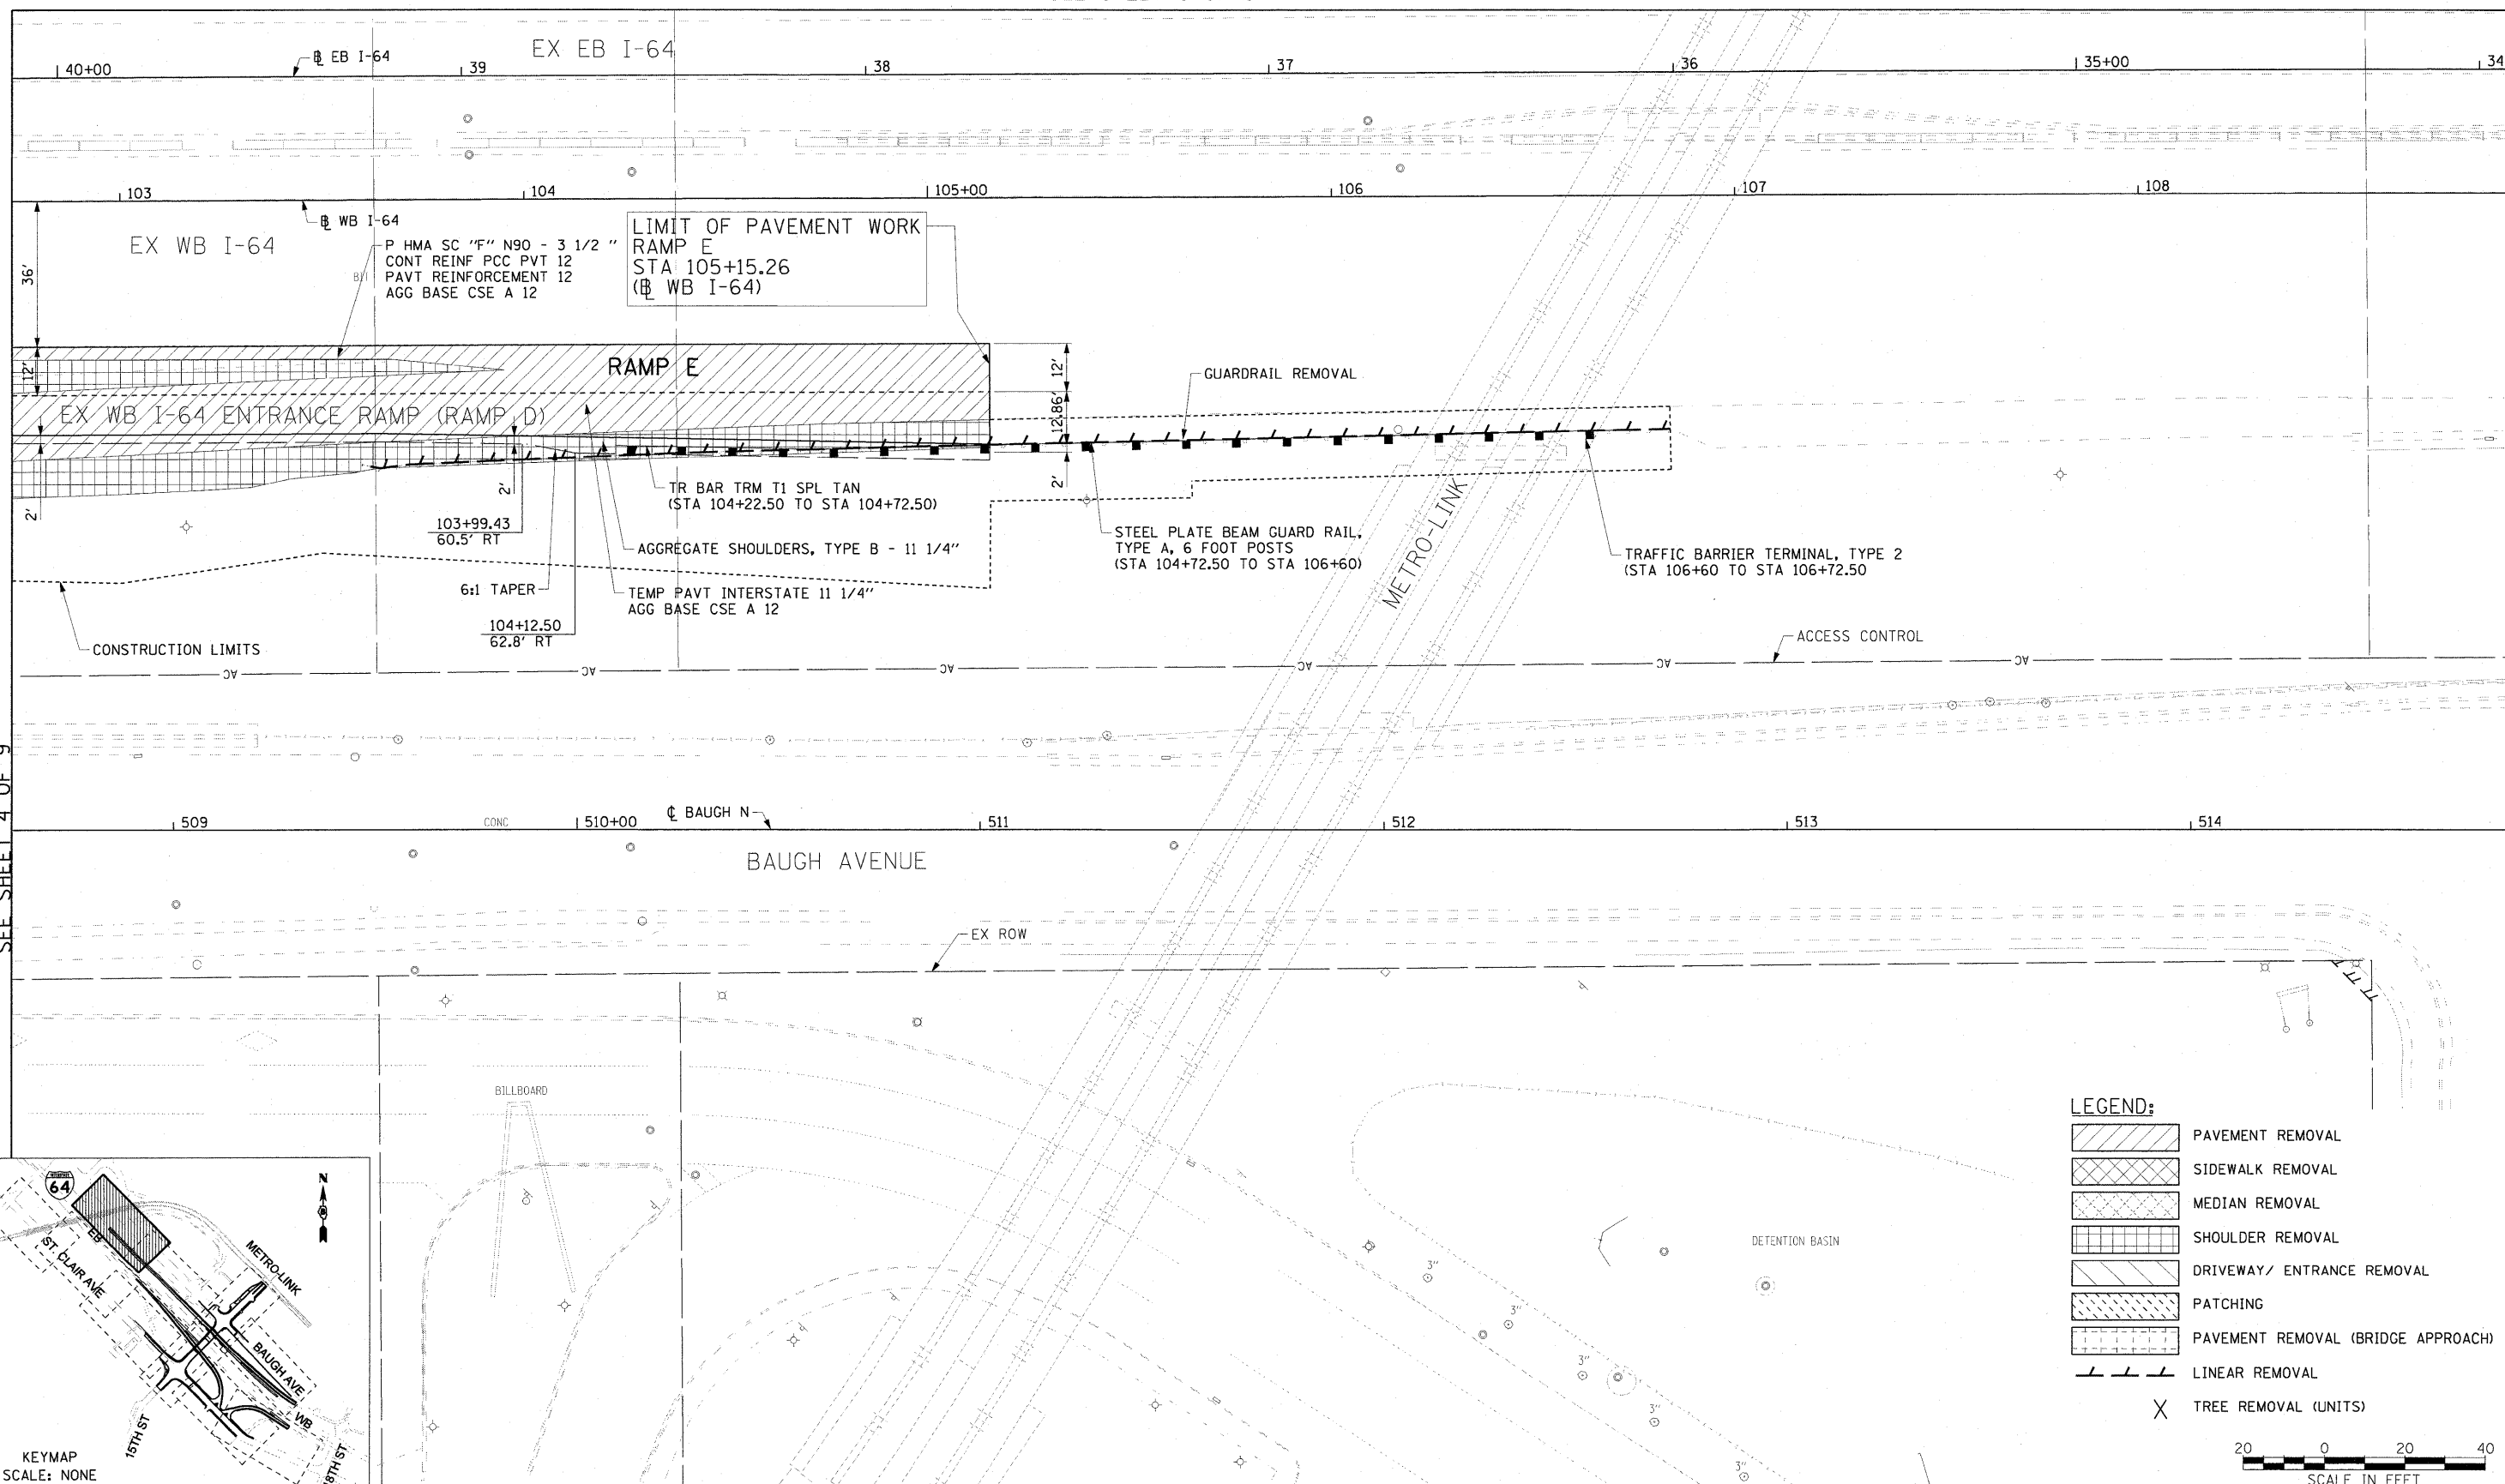

LEGEND:

	PAVEMENT REMOVAL
	SIDEWALK REMOVAL
	MEDIAN REMOVAL
	SHOULDER REMOVAL
	DRIVEWAY/ ENTRANCE REMOVAL
	PATCHING
	PAVEMENT REMOVAL (BRIDGE APPROACH)
	LINEAR REMOVAL
	TREE REMOVAL (UNITS)



FILE NAME = #FILE#	USER NAME = pmsarno	DESIGNED OP	REVISD -	STATE OF ILLINOIS DEPARTMENT OF TRANSPORTATION	ROADWAY PLAN - RAMP E	F.A.I. RTE. 64	SECTION 82-1-2HB	COUNTY ST. CLAIR	TOTAL SHEETS 345	SHEET NO. 50		
	PLOT SCALE = 20,000' / IN.	DRAWN PP	REVISD -			SCALE: 1" = 20'	SHEET NO. 5 OF 9 SHEETS	STA. 508+60	TO STA. 105+15.26	CONTRACT NO. 76C49		
	PLOT DATE = 3/19/2010	CHECKED DBM	REVISD -			FED. ROAD DIST. NO. ILLINOIS FED. AID PROJECT						
		DATE 03/19/10	REVISD -									