
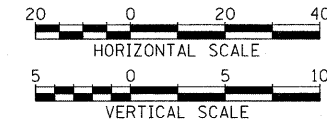


PLAN
 REVISIONS
 PLOTTED
 ALIGNMENT CHECKED
 PAID FILE NAME
 NO.

PROFILE
 REVISIONS
 PLOTTED
 GRADES CHECKED
 B.M. NOTED
 STRUCTURE NOTATIONS OKWD
 NO.

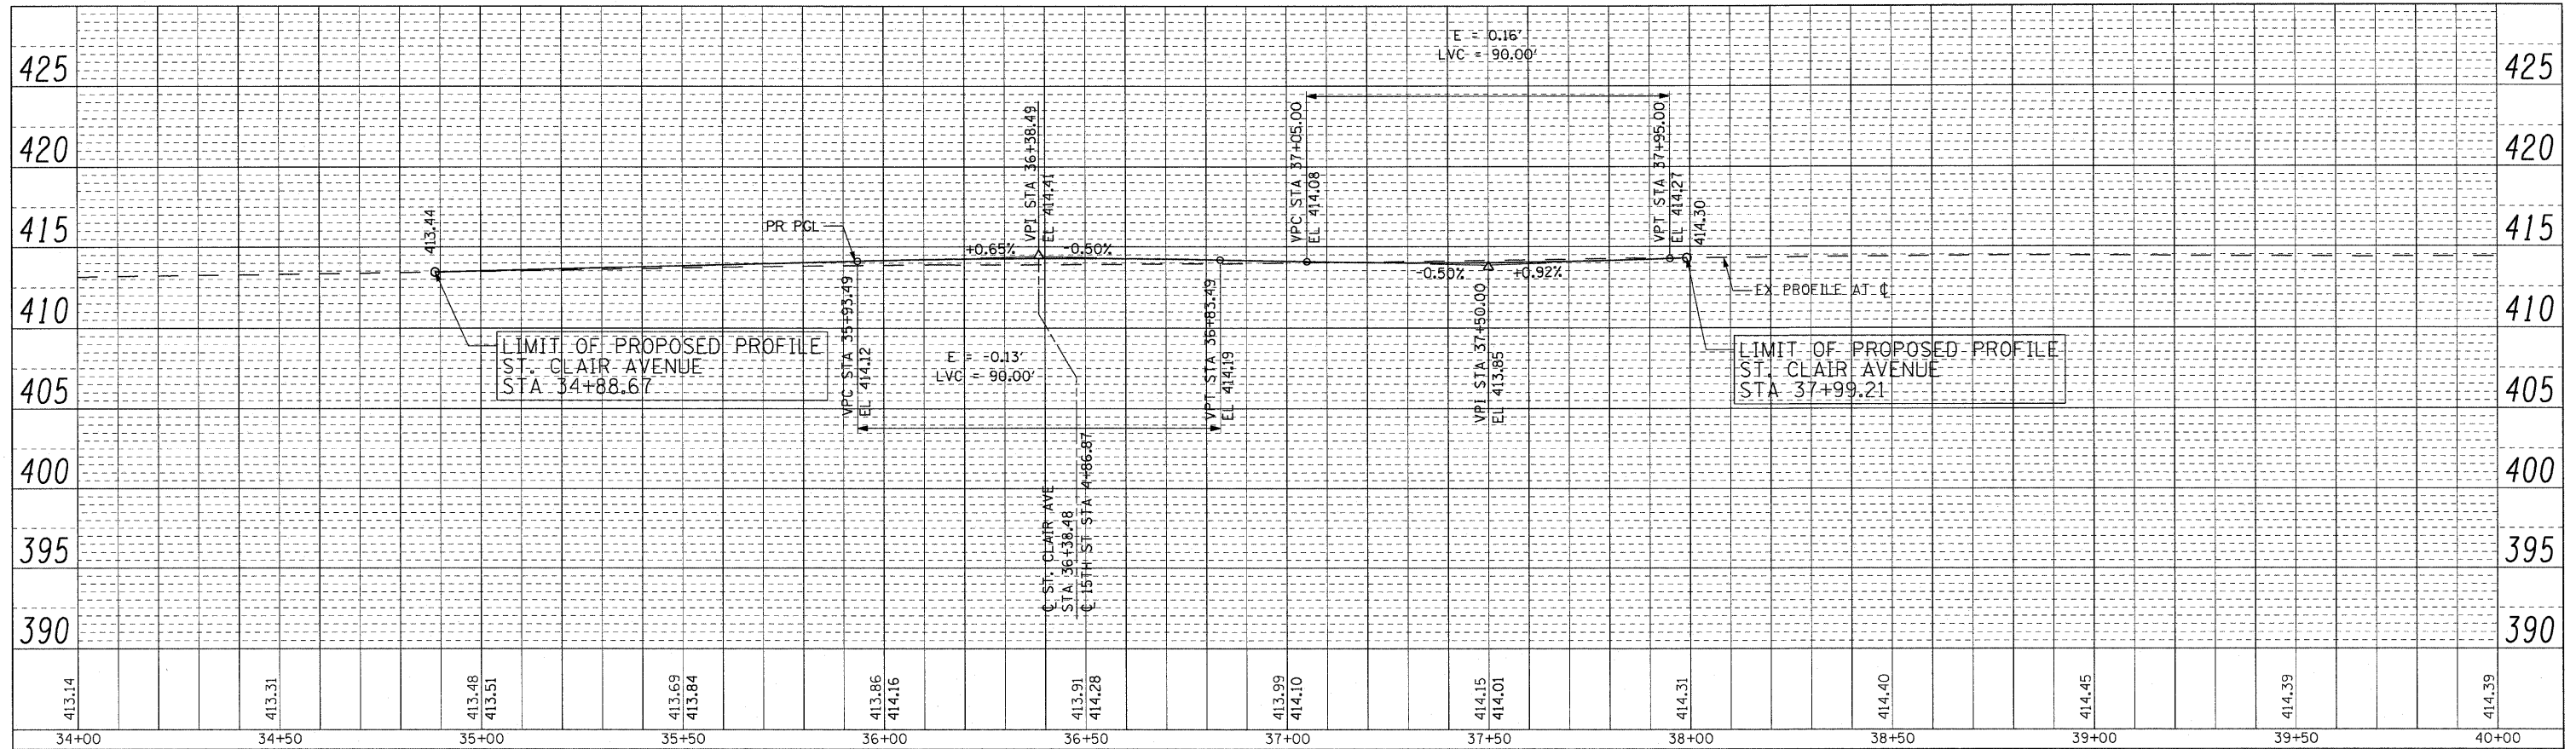

PROPOSED ST. CLAIR AVENUE

FILE NAME =	USER NAME = pimsarno	DESIGNED OP	REVISED -	STATE OF ILLINOIS DEPARTMENT OF TRANSPORTATION	PROPOSED ROADWAY PROFILE ST. CLAIR AVENUE		F.A.I. RTE.	SECTION	COUNTY	TOTAL SHEETS	SHEET NO.	
*FILE#		DRAWN OP	REVISED -		SCALE: H: 20 V: 5	SHEET NO. 1 OF 1 SHEETS	STA. 34+88.67 TO STA. 37+99.21	64	82-1-2HB	ST. CLAIR	345	61
		CHECKED DBM	REVISED -					CONTRACT NO. 76C49				
		DATE 03/19/10	REVISED -					FED. ROAD DIST. NO. [ILLINOIS] FED. AID PROJECT				