


LEGEND

→ PRIMARY ROUTE OF DETOUR

- x - x - x - CLOSED TO TRAFFIC

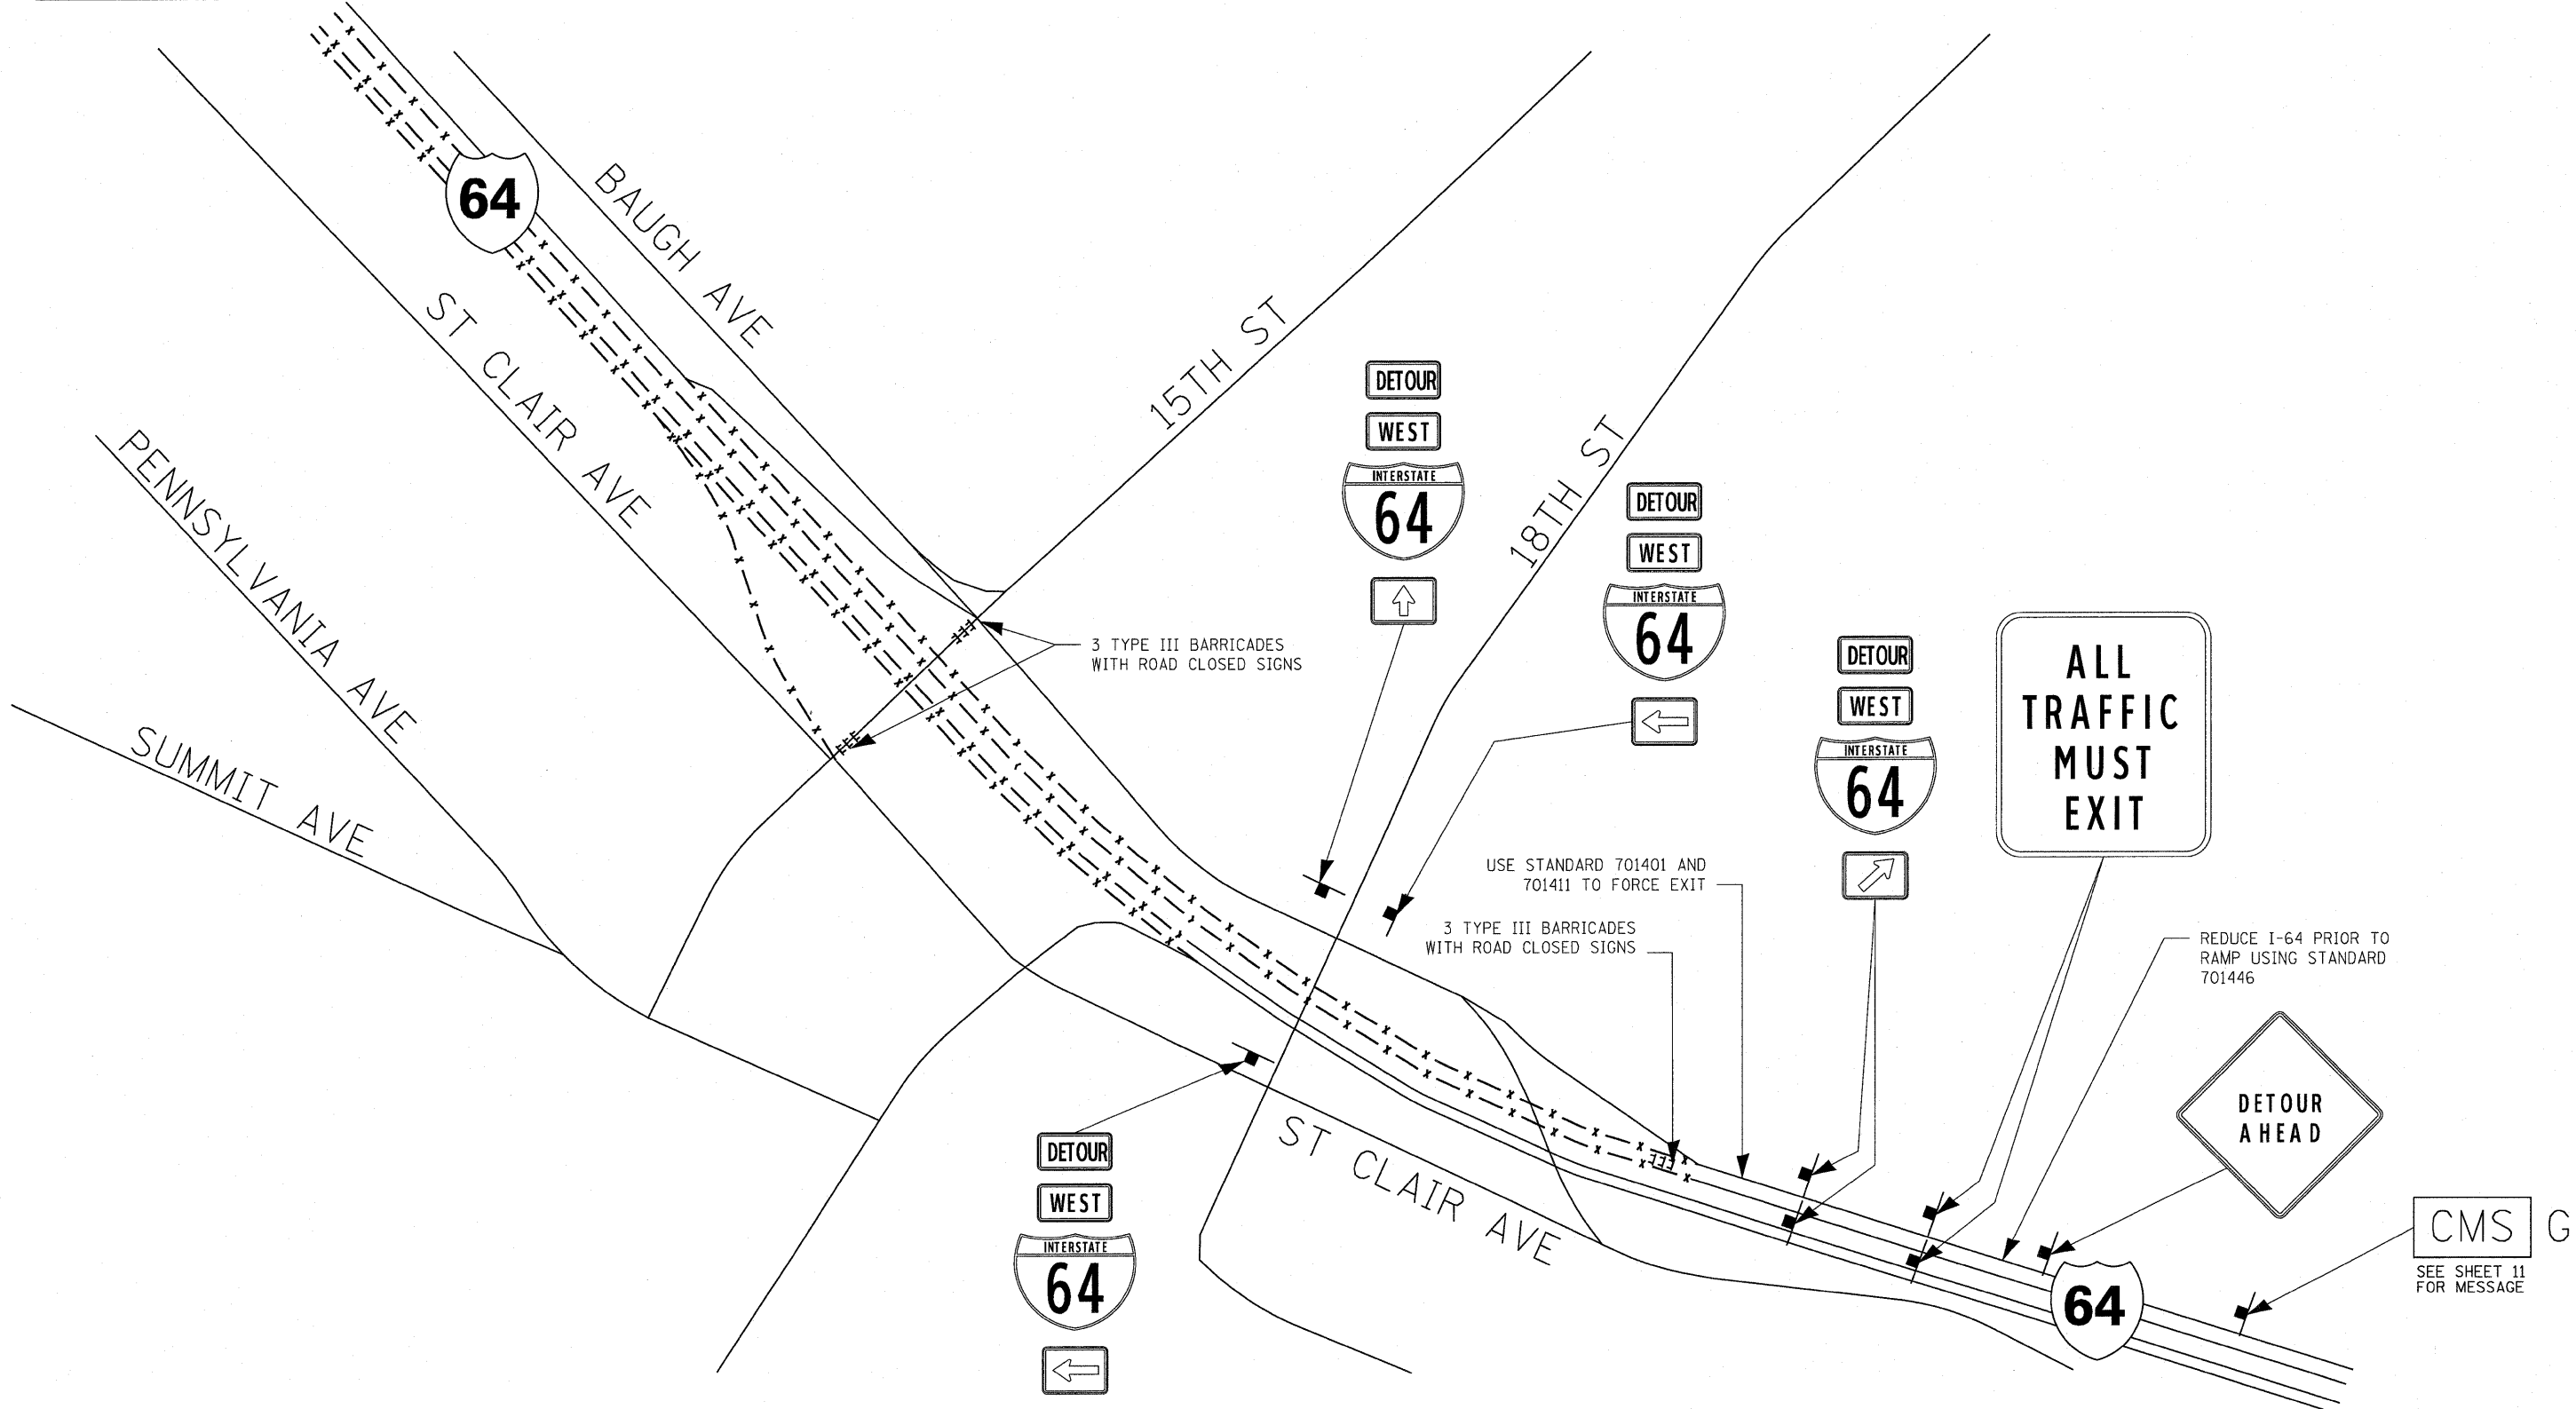

FILE NAME = DB0verall-00-sht-staging04-64.dgn	USER NAME = esontag	DESIGNED - DS	REVISED -
		DRAWN - AS	REVISED -
	PLOT SCALE = 600.0909' / in.	CHECKED -	REVISED -
	PLOT DATE = 3/19/2010	DATE - 03/19/2010	REVISED -

**STATE OF ILLINOIS
DEPARTMENT OF TRANSPORTATION**

**INTERSTATE 64 WEEKEND CLOSURE
INTERSTATE 64 AND 15TH/18TH ST.**

SCALE: 1" = 300' SHEET NO. 4 OF 13 SHEETS STA. TO STA.

F.A.I. RTE.	SECTION	COUNTY	TOTAL SHEETS	SHEET NO.
64	82-1-2HB	ST. CLAIR	345	66
ILLINOIS FED. AID PROJECT				