


**LEGEND**  
 —▶—▶—▶— PRIMARY ROUTE OF DETOUR  
 -x-x-x- CLOSED TO TRAFFIC

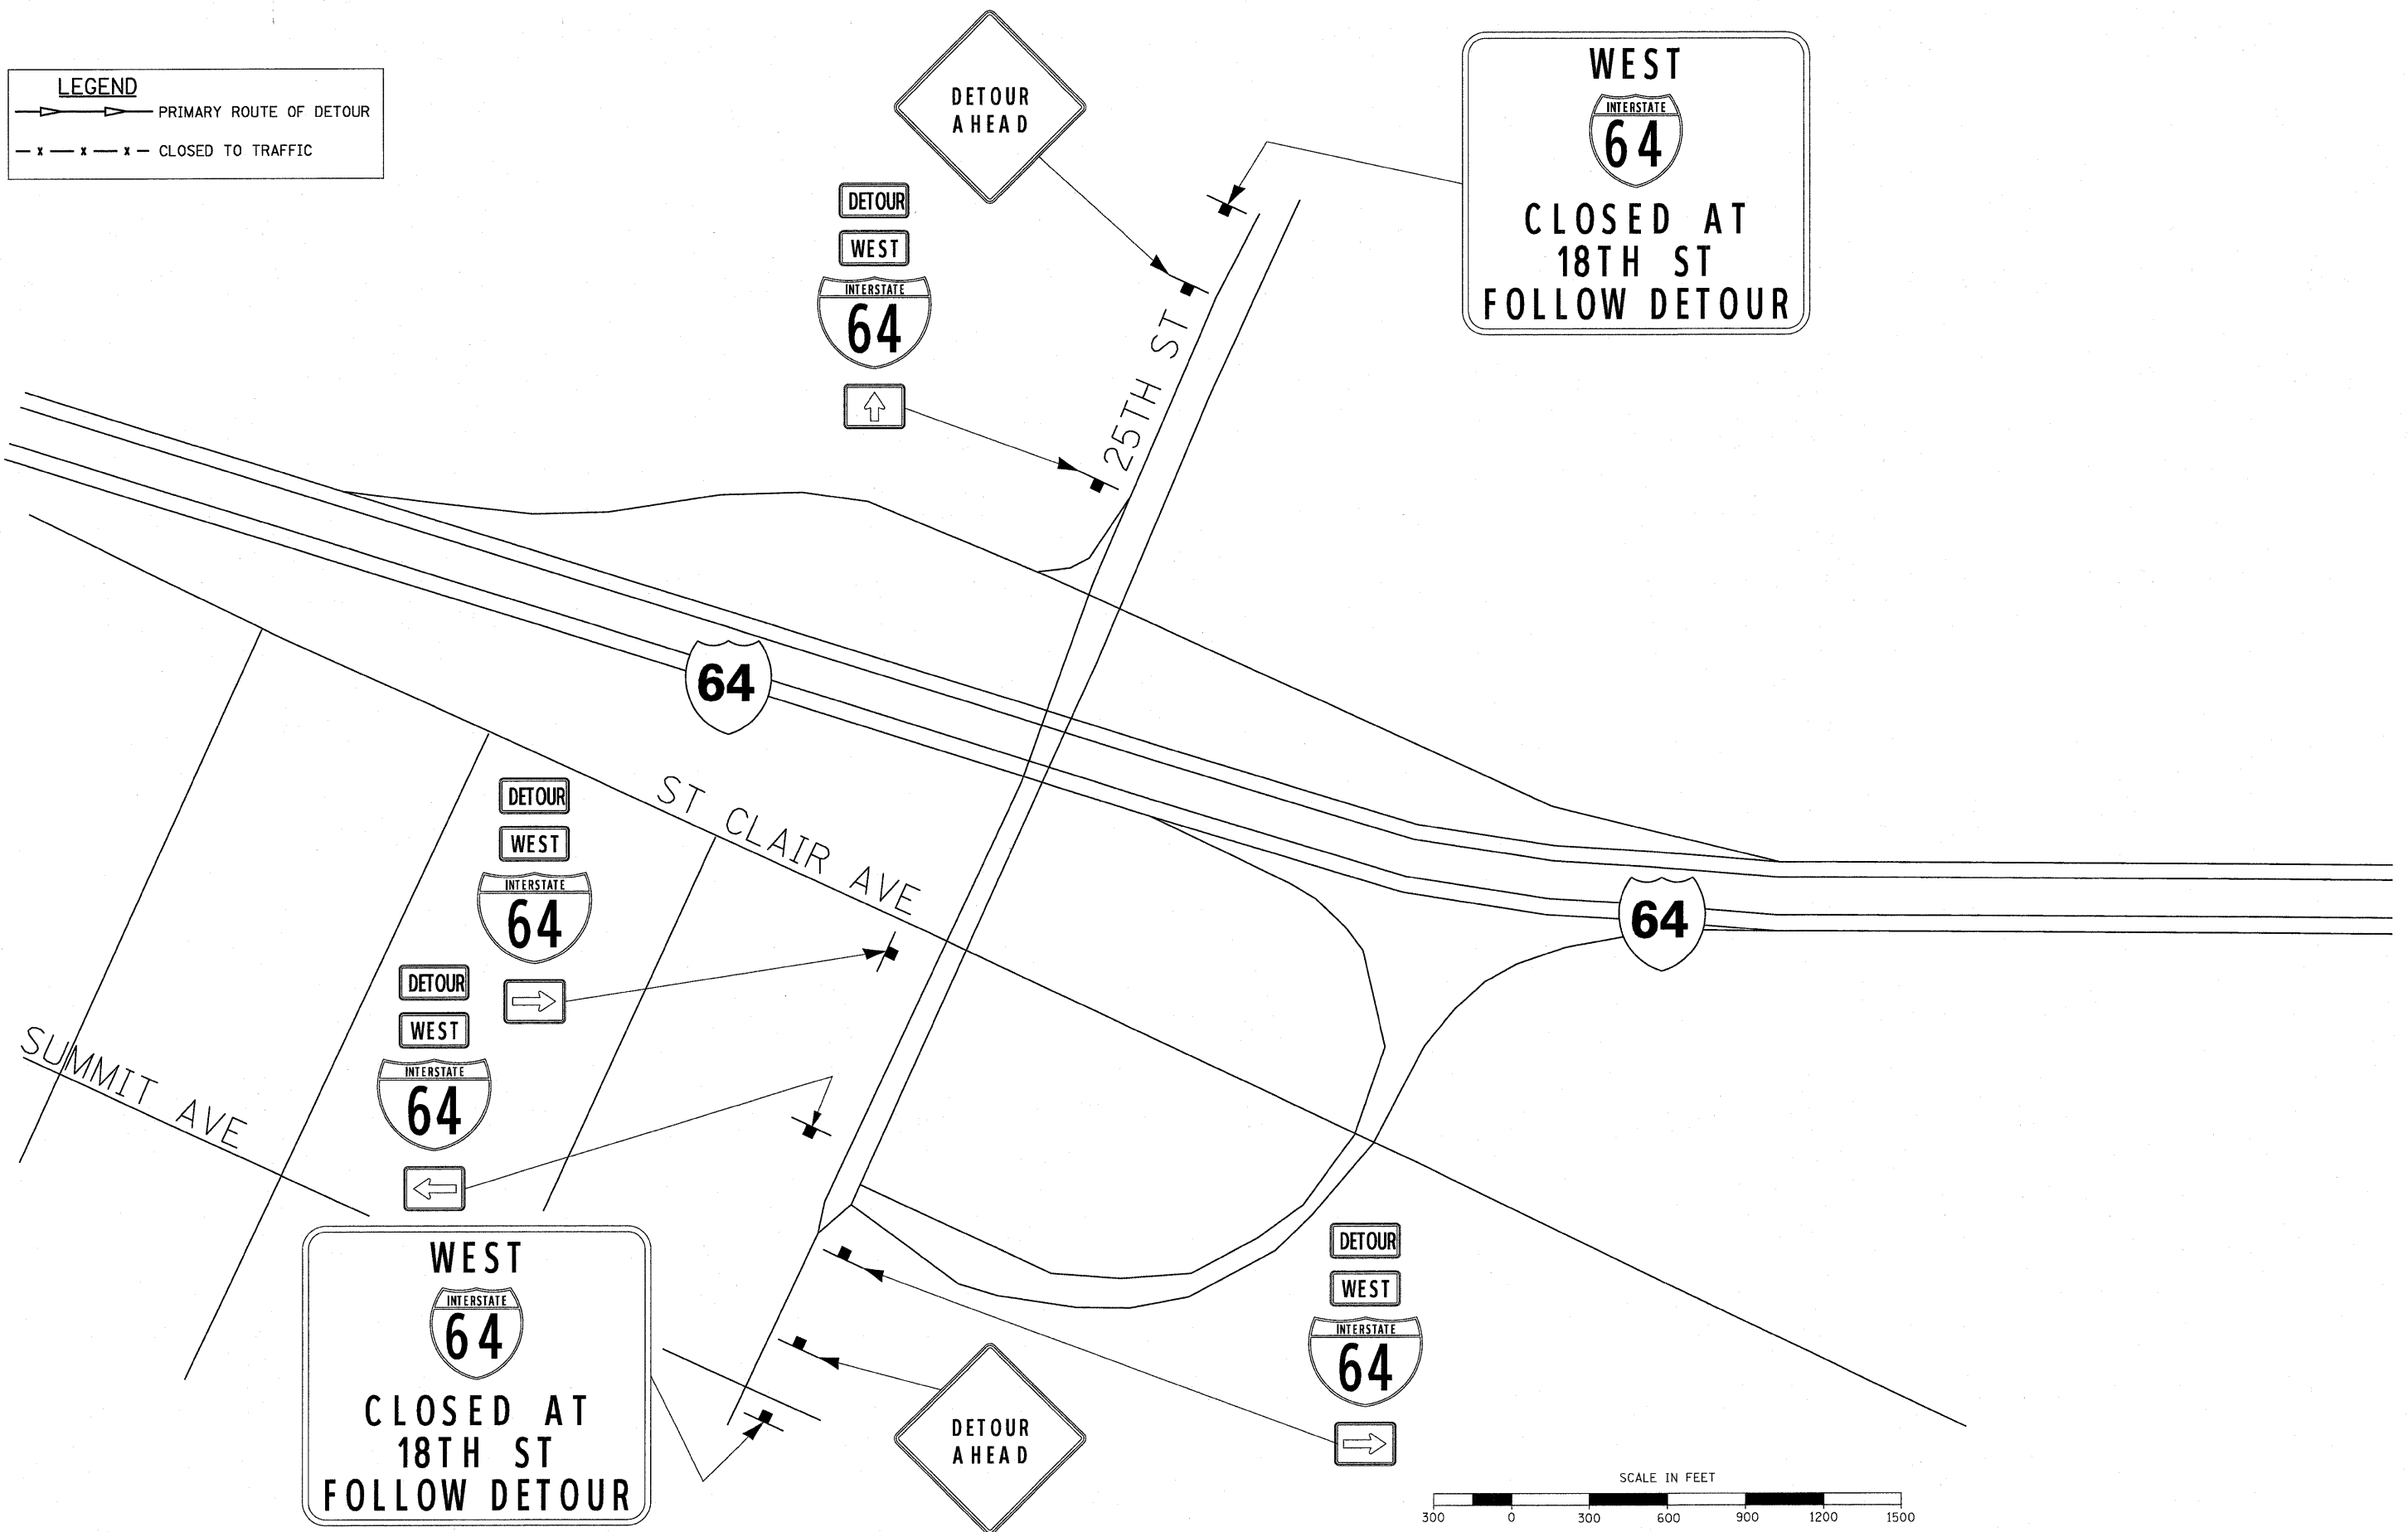

FILE NAME = DB0overall-00-shrt-staging05-64.dgn	USER NAME = asentieg	DESIGNED - DS	REVISED -
		DRAWN - AS	REVISED -
	PLOT SCALE = 600.0000' / in.	CHECKED -	REVISED -
	PLOT DATE = 3/19/2010	DATE - 03/19/2010	REVISED -

**STATE OF ILLINOIS  
 DEPARTMENT OF TRANSPORTATION**

**INTERSTATE 64 WEEKEND CLOSURE  
 INTERSTATE 64 AND 25TH ST**  
 SCALE: 1" = 300' SHEET NO. 5 OF 13 SHEETS STA. TO STA.

F.A.I. RTE.	SECTION	COUNTY	TOTAL SHEETS	SHEET NO.
64	82-1-2HB	ST. CLAIR	345	67
CONTRACT NO. 76C49				
ILLINOIS FED. AID PROJECT				