
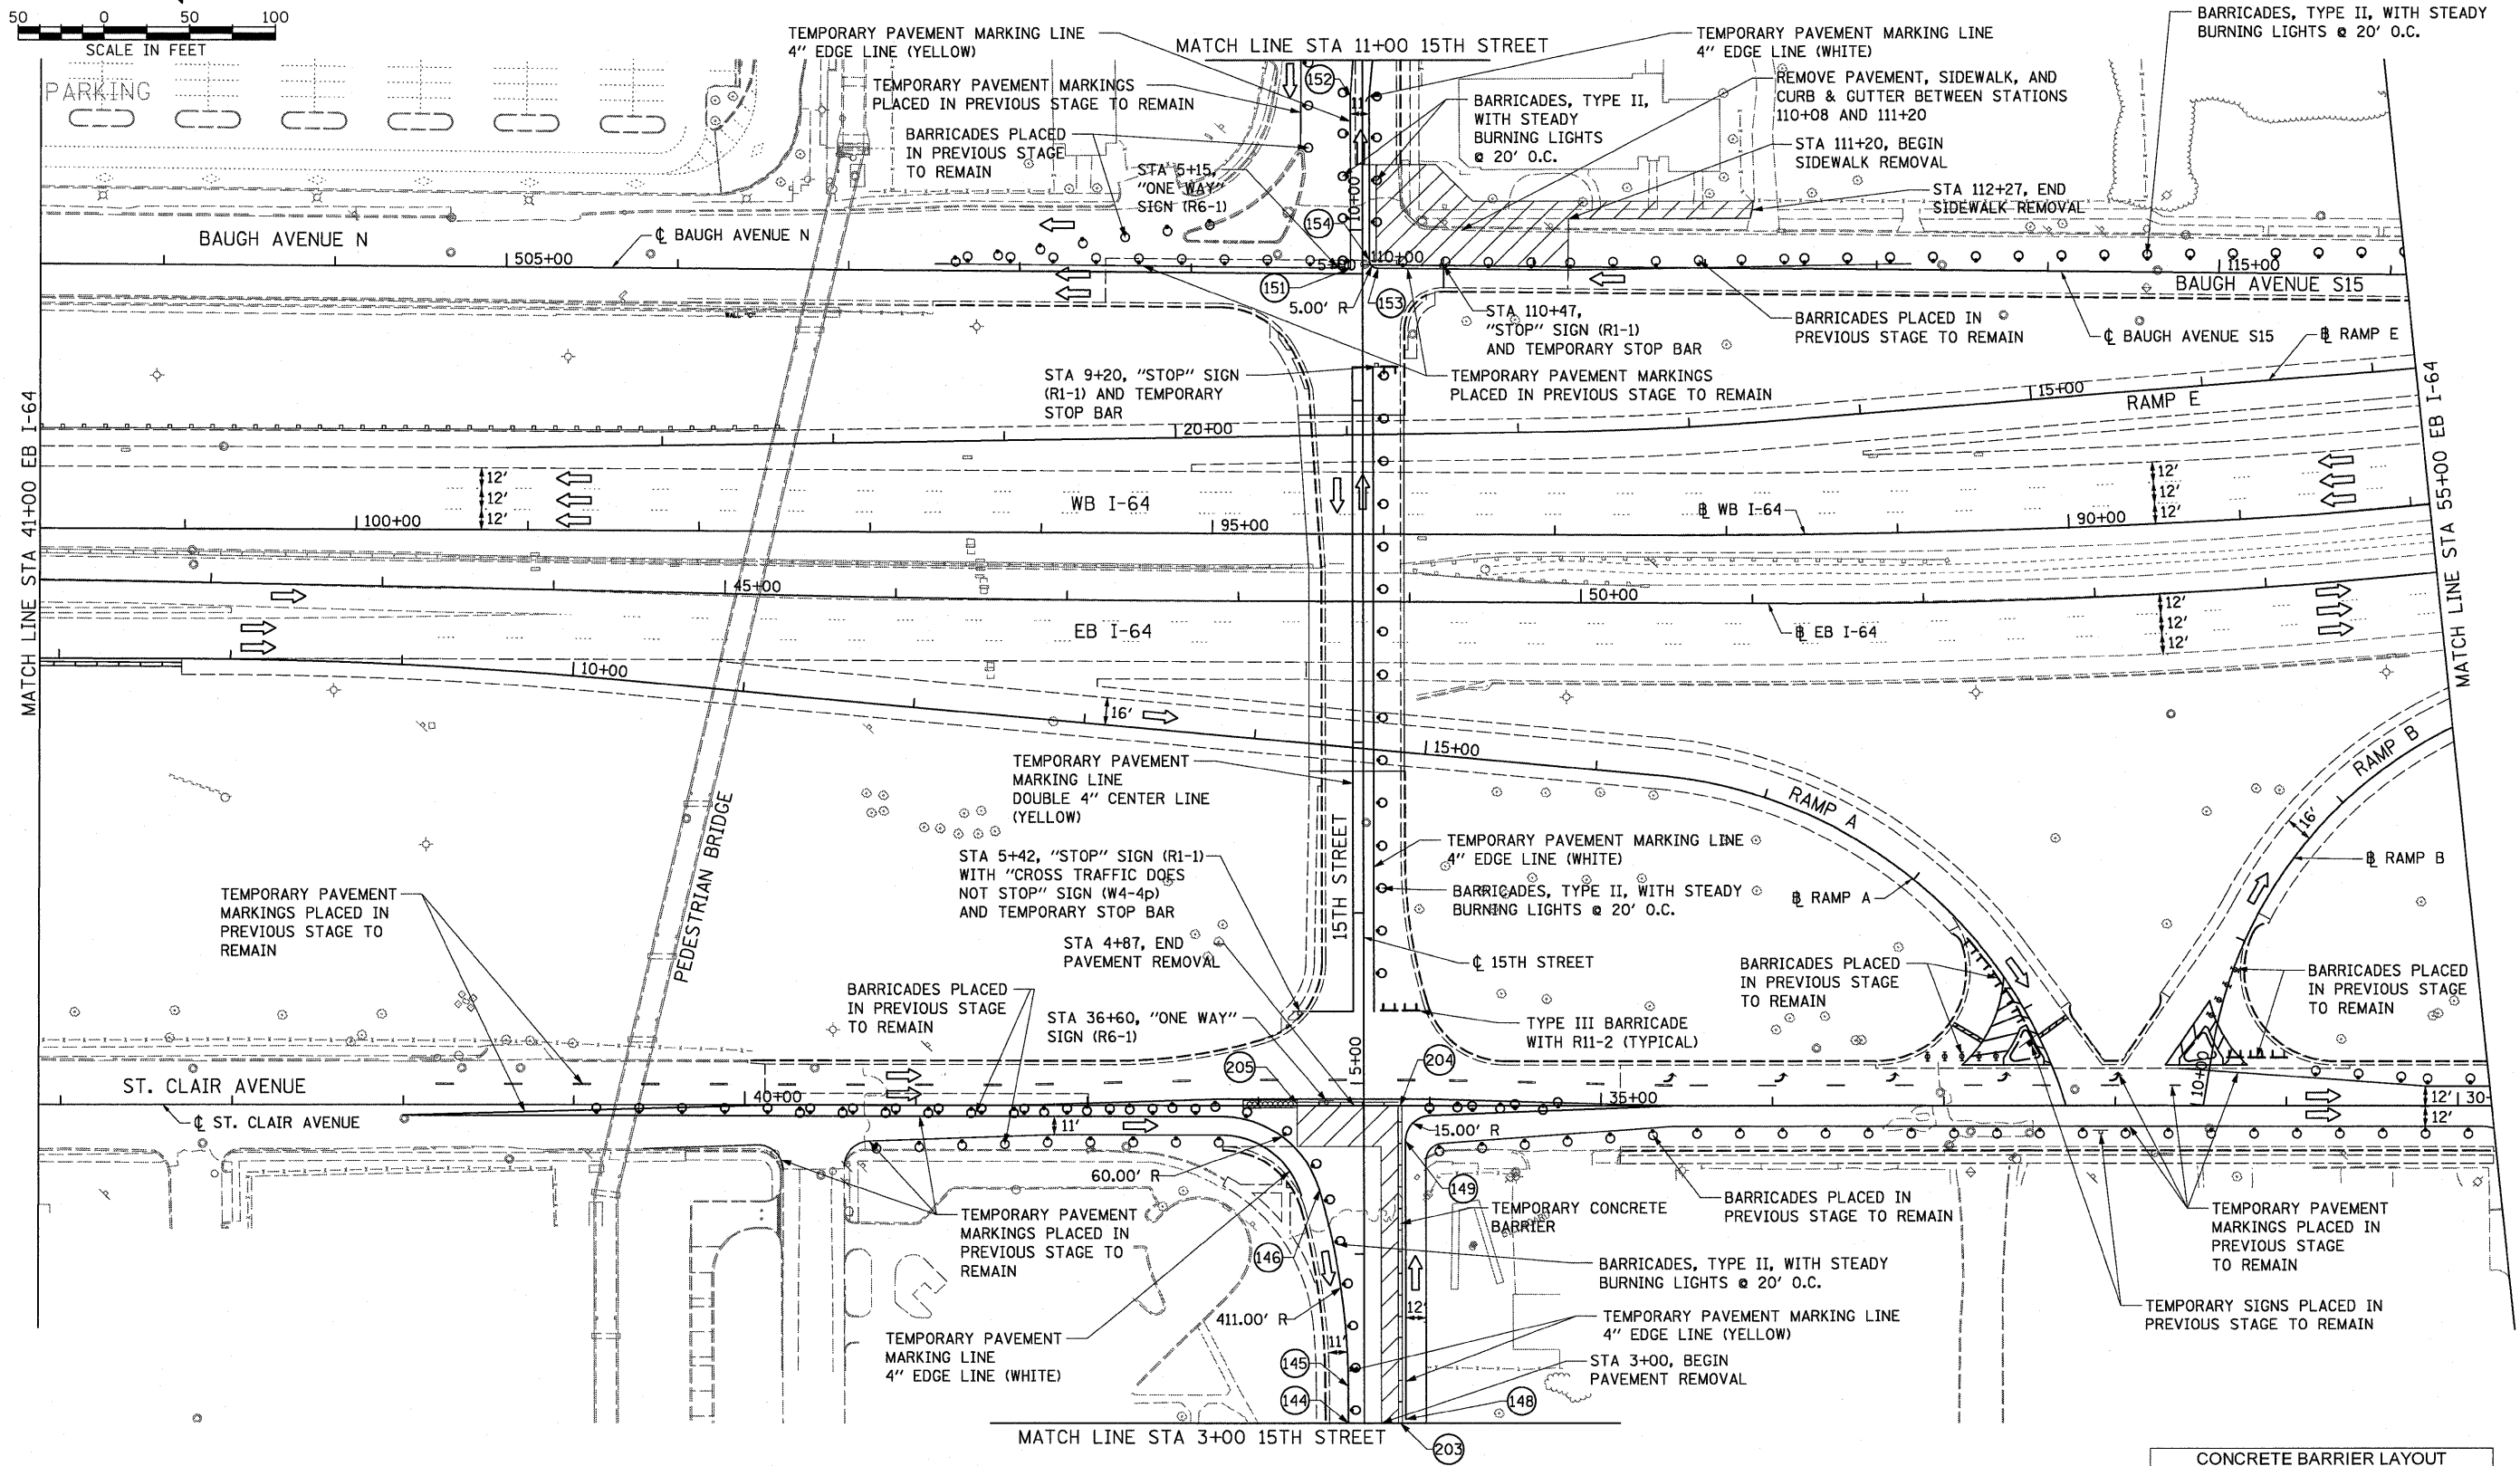


NOTES:  
 1. SEE SHEET 4 OF 4 FOR TEMPORARY PAVEMENT MARKING LAYOUT.

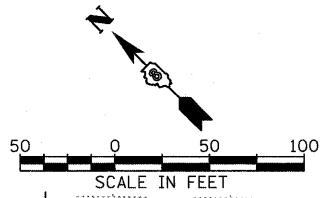

CONCRETE BARRIER LAYOUT		
ROADWAY	STATION	OFFSET
203	15TH STREET 3+00.00	21.15' RT
204	ST. CLAIR AVE 36+17.33	0.02' LT
205	ST. CLAIR AVE 36+77.35	1.10' RT

FILE NAME =  
 #FILE#

USER NAME = IDGT  
 DESIGNED - TTB  
 DRAWN - TTB  
 CHECKED - JAH  
 DATE - 3/19/2010

REVISED -  
 REVISED -  
 REVISED -  
 REVISED -

**STATE OF ILLINOIS  
 DEPARTMENT OF TRANSPORTATION**

**SUGGESTED STAGES OF CONSTRUCTION AND  
 TRAFFIC CONTROL - STAGE 4**

SCALE: 1" = 50' SHEET NO. 2 OF 4 SHEETS STA. 41+00 TO STA. 55+00

F.A.I. RTE.	SECTION	COUNTY	TOTAL SHEETS	SHEET NO.
64	82-1-2HB	ST. CLAIR	345	89
FED. ROAD DIST. NO. ILLINOIS FED. AID PROJECT			CONTRACT NO. 76C49	