
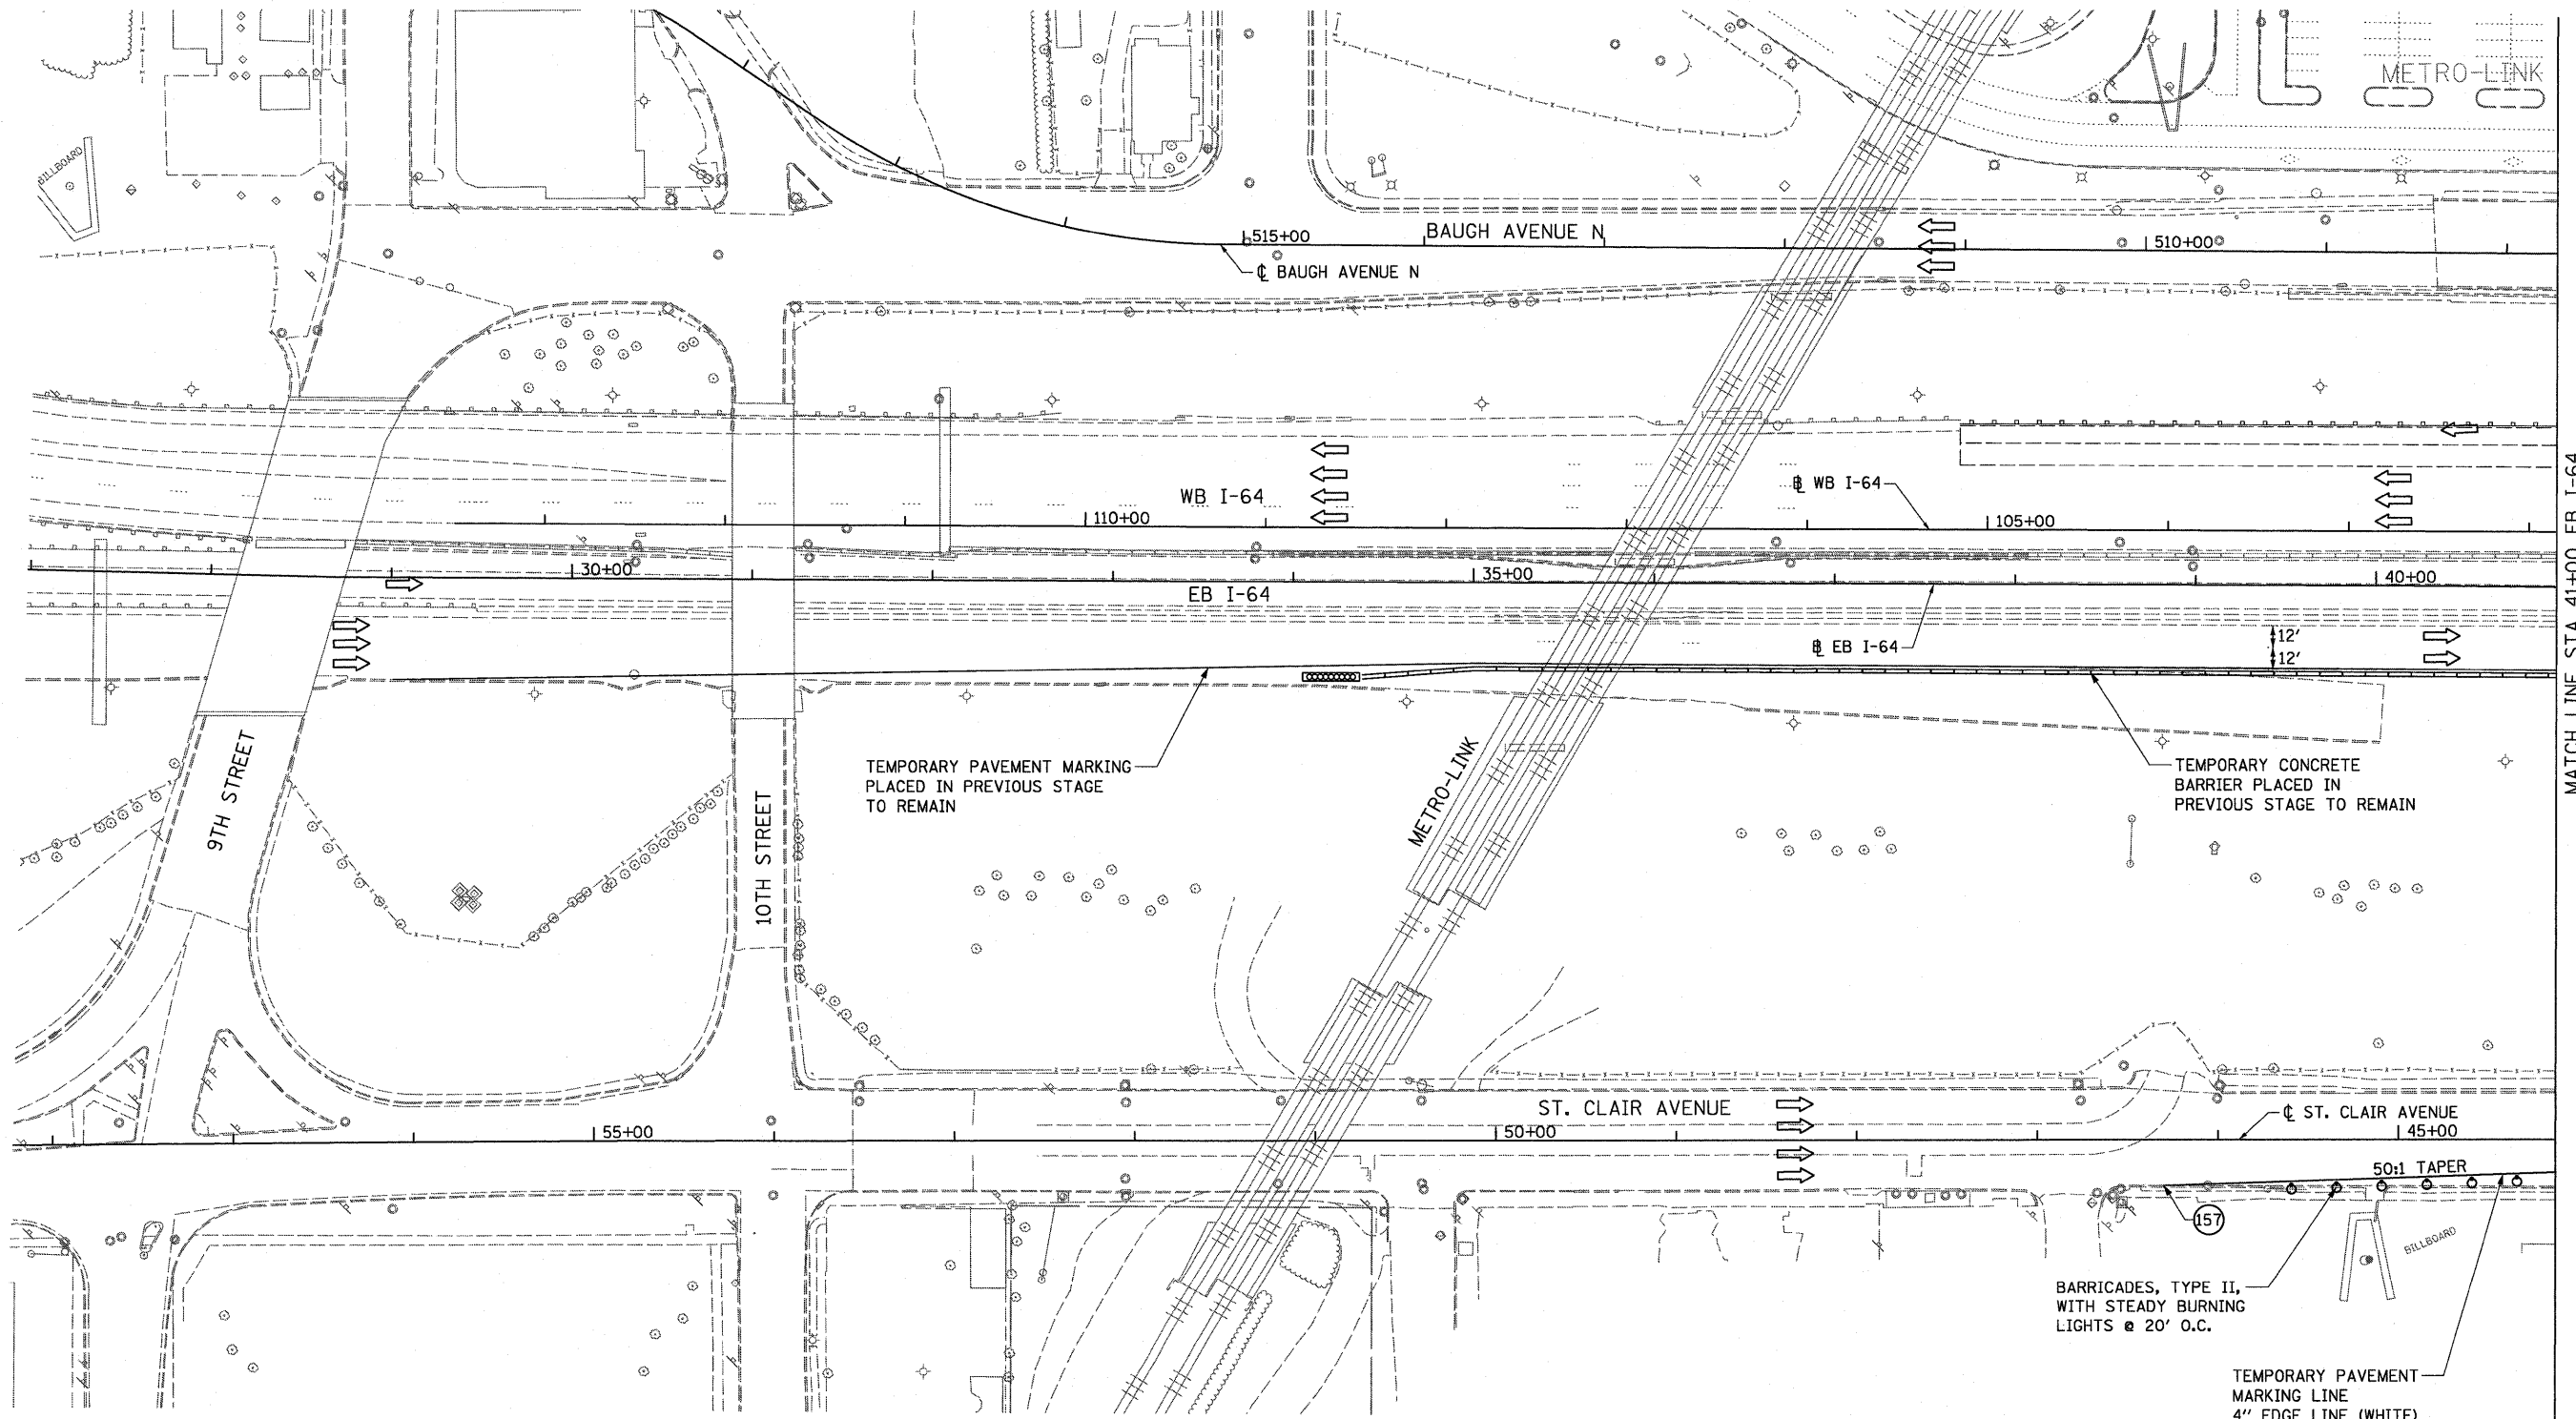


NOTES:
1. SEE SHEET 4 OF 4 FOR TEMPORARY PAVEMENT MARKING LAYOUT.

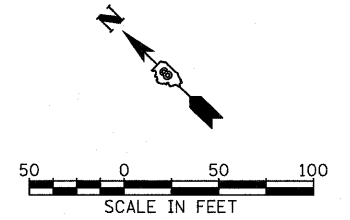

MATCH LINE STA 41+00 EB I-64

TEMPORARY PAVEMENT MARKING
PLACED IN PREVIOUS STAGE
TO REMAIN

TEMPORARY CONCRETE
BARRIER PLACED IN
PREVIOUS STAGE TO REMAIN

BARRICADES, TYPE II,
WITH STEADY BURNING
LIGHTS @ 20' O.C.

TEMPORARY PAVEMENT
MARKING LINE
4" EDGE LINE (WHITE)

FILE NAME = #FILE#	USER NAME = IDOT	DESIGNED - TTB	REVISED -	STATE OF ILLINOIS DEPARTMENT OF TRANSPORTATION	SUGGESTED STAGES OF CONSTRUCTION AND TRAFFIC CONTROL - STAGE 5A			F.A.I. RTE.	SECTION	COUNTY	TOTAL SHEETS	SHEET NO.
	PLOT SCALE = 50.0000' / IN.	DRAWN - TTB	REVISED -					64	82-1-2HB	ST. CLAIR	345	92
	PLOT DATE = 3/17/2010	CHECKED - JAH	REVISED -					CONTRACT NO. 76C49				
	DATE - 3/19/2010	REVISED -		SCALE: 1" = 50'	SHEET NO. 1 OF 4 SHEETS	STA. 27+00 TO STA. 41+00	FED. ROAD DIST. NO. ILLINOIS FED. AID PROJECT					