
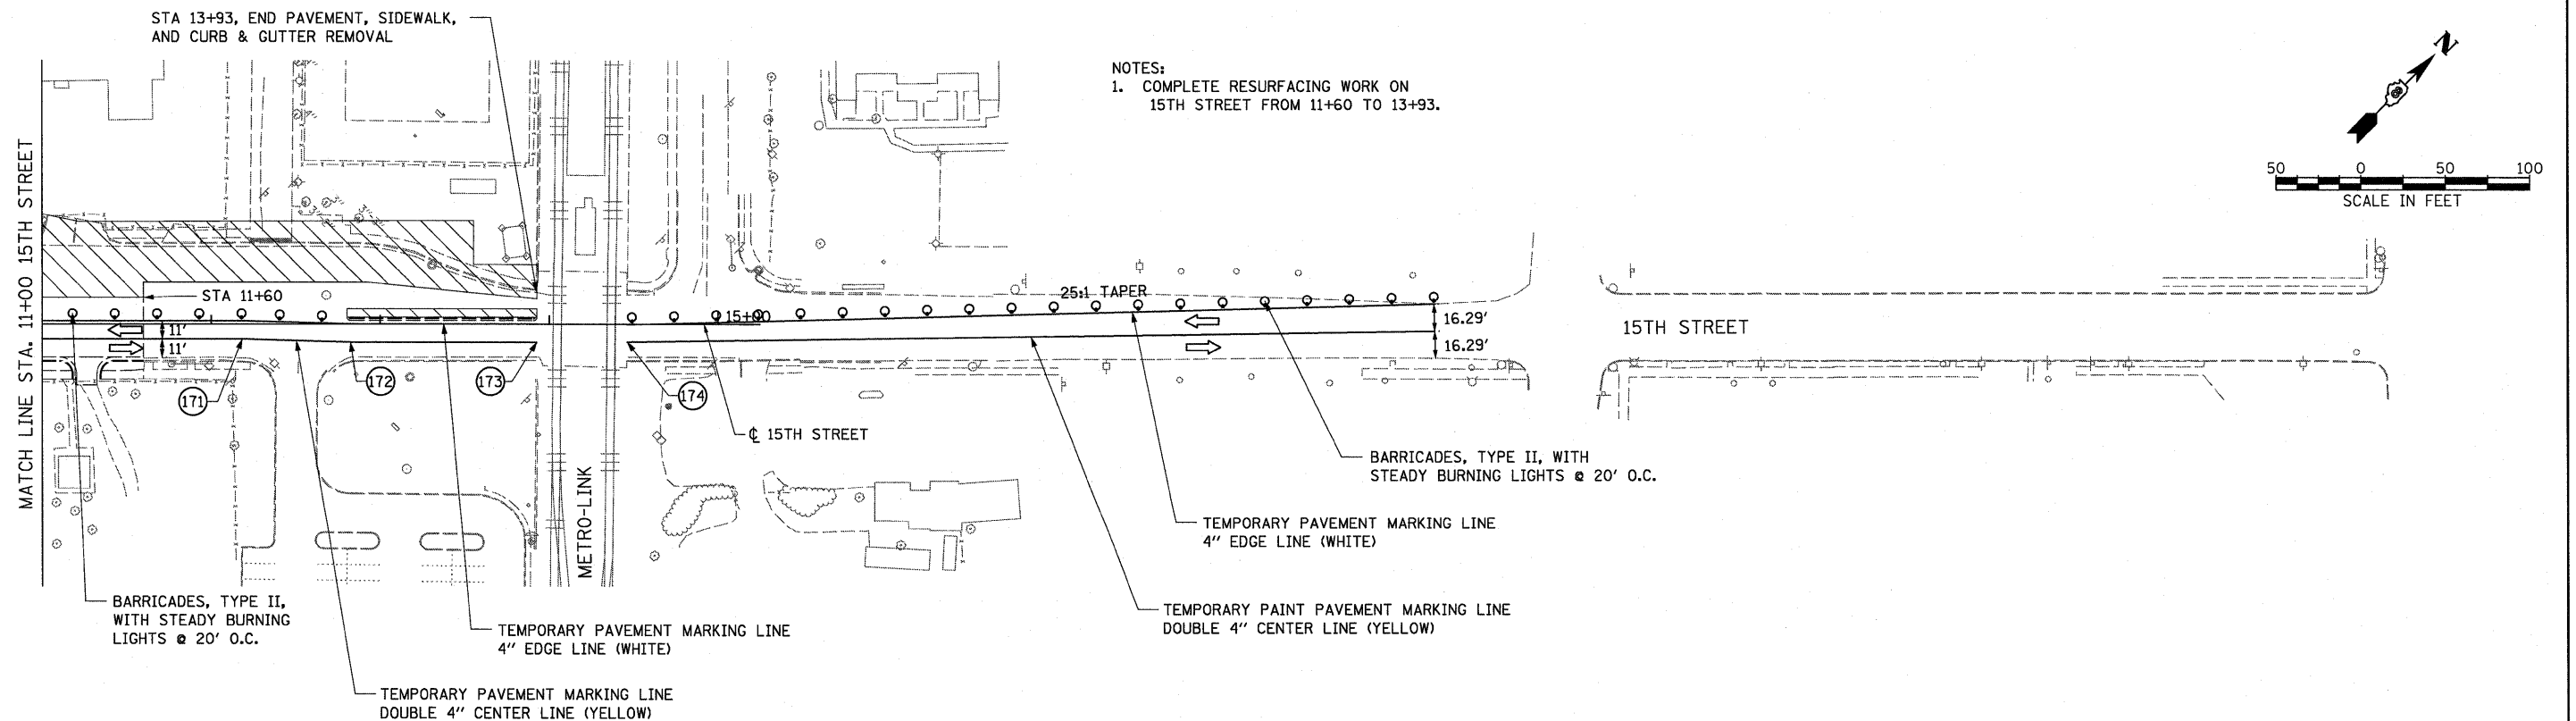


STAGE 5A TRAFFIC CONTROL ITEMS

4" MARKING	24" MARKING (STOP BAR)	WORK ZONE PAVEMENT MARKING REMOVAL	TEMPORARY INFORMATION SIGNING
FOOT	FOOT	SQ FT	SQ FT
4925	72	750	60

PAVEMENT MARKING LAYOUT-STAGE 5A

	ROADWAY	STATION	OFFSET
157	ST. CLAIR AVE	46+29.88	25.44' LT
158	ST. CLAIR AVE	38+19.21	2.00' RT
159	ST. CLAIR AVE	39+88.39	12.00' RT
160	ST. CLAIR AVE	36+92.46	2.00' RT
161	15TH STREET	4+53.91	19.00' LT
162	15TH STREET	4+73.85	4.79' LT
163	ST. CLAIR AVE	36+15.65	2.00' RT
164	ST. CLAIR AVE	34+68.67	2.00' RT
165	ST. CLAIR AVE	33+98.67	0.00' RT
166	ST. CLAIR AVE	32+98.67	12.00' LT
167	BAUGH AVE	6+70.00	3.79' RT
168	BAUGH AVE	5+62.63	3.50' RT
169	15TH STREET	9+97.59	9.00' RT
170	15TH STREET	2+99.99	0.83' RT
171	15TH STREET	12+18.48	9.00' RT
172	15TH STREET	12+82.49	10.80' RT
173	15TH STREET	13+92.79	10.80' RT
174	15TH STREET	14+46.25	10.72' RT

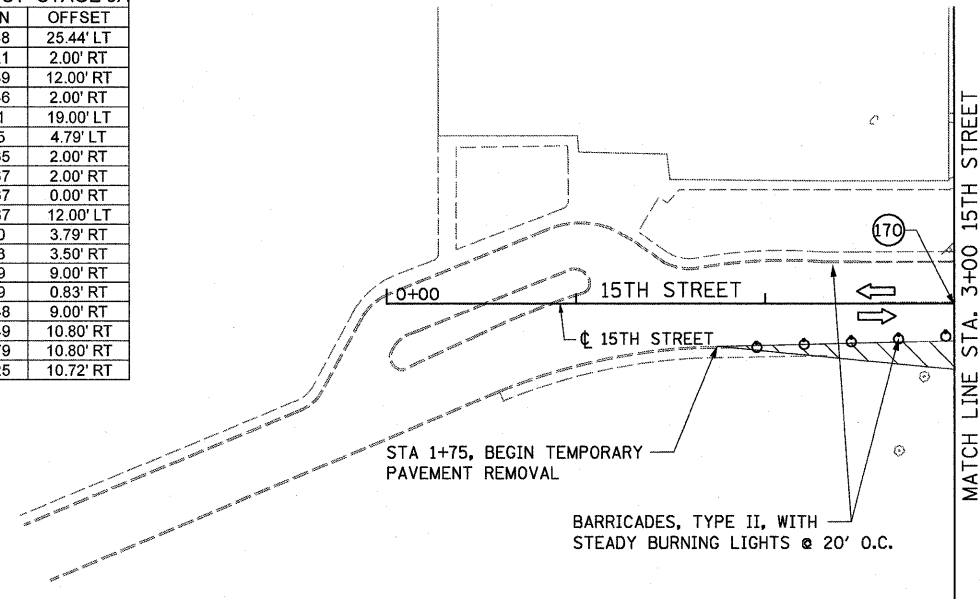

NOTES:
1. COMPLETE RESURFACING WORK ON 15TH STREET FROM 11+60 TO 13+93.

FILE NAME =	USER NAME = IDOT	DESIGNED - TTB	REVISED -
#FILE#		DRAWN - TTB	REVISED -
	PLOT SCALE = 50.0000' / IN.	CHECKED - JAH	REVISED -
	PLOT DATE = 3/17/2010	DATE - 3/19/2010	REVISED -

**STATE OF ILLINOIS
DEPARTMENT OF TRANSPORTATION**

**SUGGESTED STAGES OF CONSTRUCTION AND
TRAFFIC CONTROL - STAGE 5A**

SCALE: 1" = 50' SHEET NO. 4 OF 4 SHEETS STA. XX+XX TO STA. XX+XX

F.A.I. RTE.	SECTION	COUNTY	TOTAL SHEETS	SHEET NO.
64	82-1-2HB	ST. CLAIR	345	95
				CONTRACT NO. 76C49
FED. ROAD DIST. NO. ILLINOIS FED. AID PROJECT				