



PLAN	SURVEYED	DATE
NOTE BOOK	ALIGNED	BY
NO.	RT. OF WAY CHECKED	
	ADD. FILE NAME	

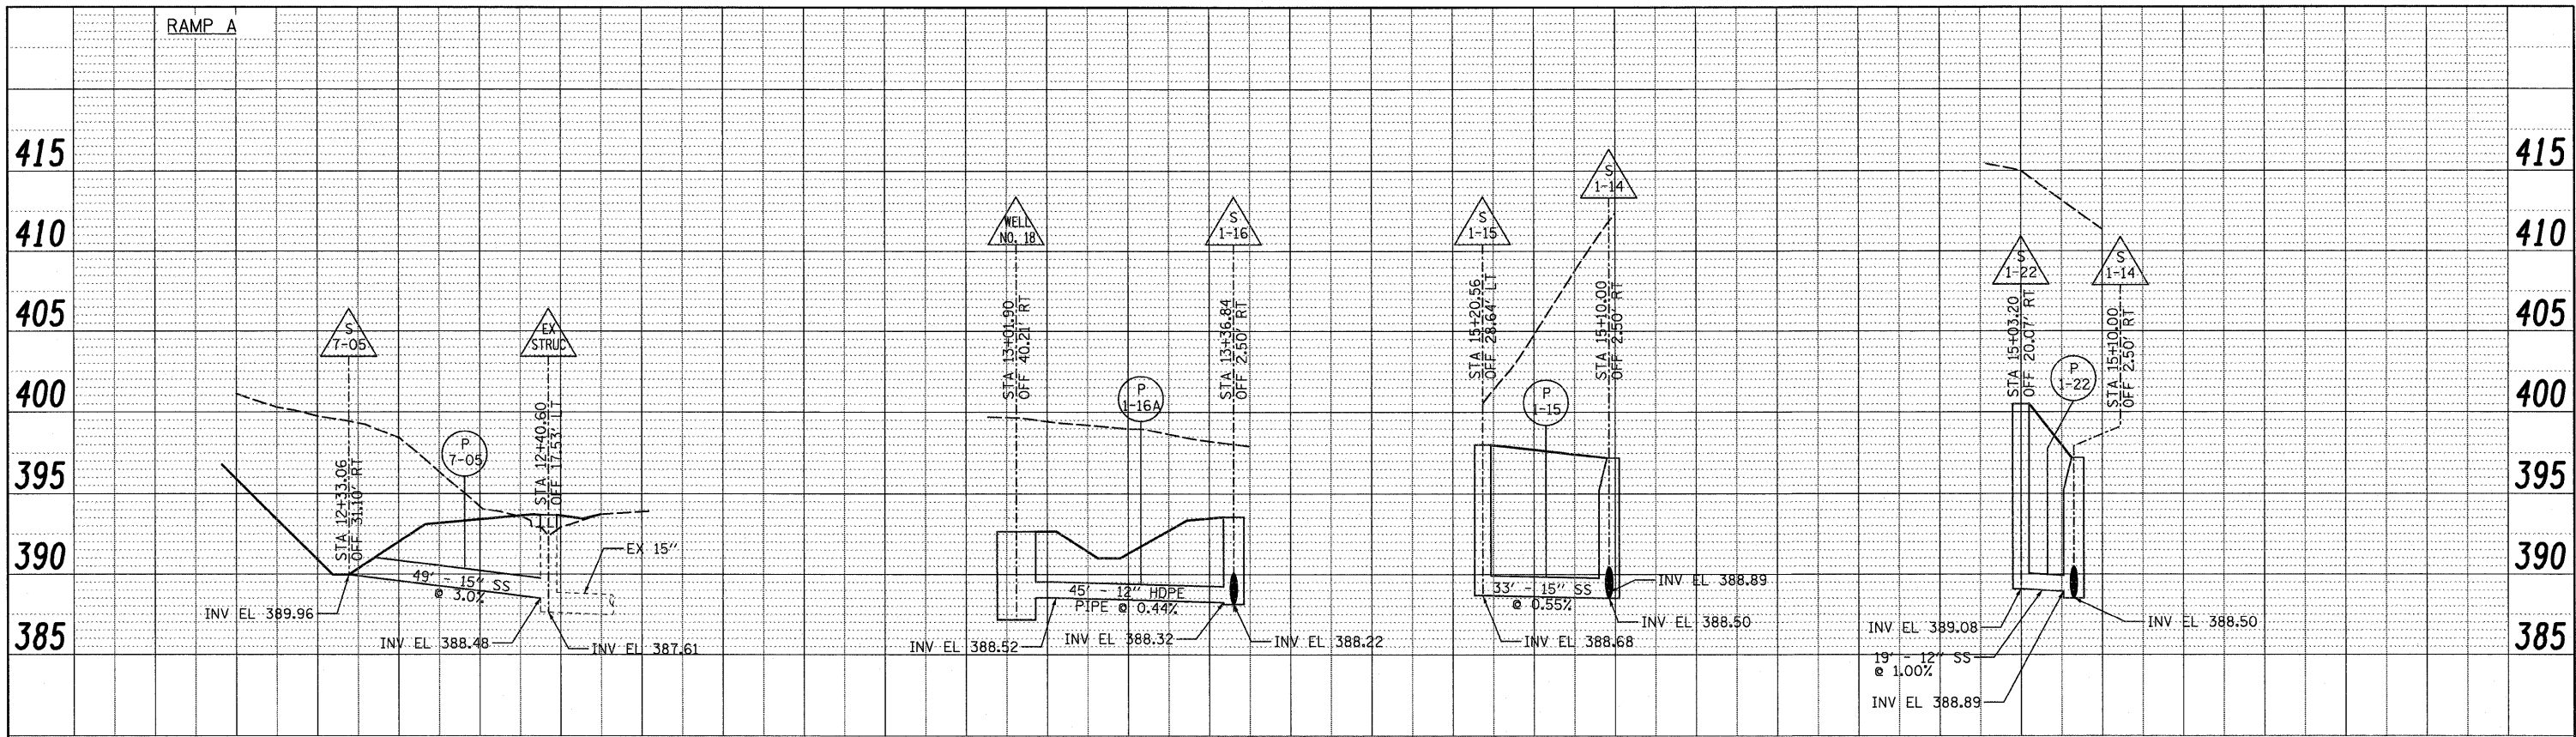

PROFILE	SURVEYED	DATE
NOTE BOOK	PROFILES CHECKED	BY
NO.	STRUCTURE NOTATIONS CHKD	

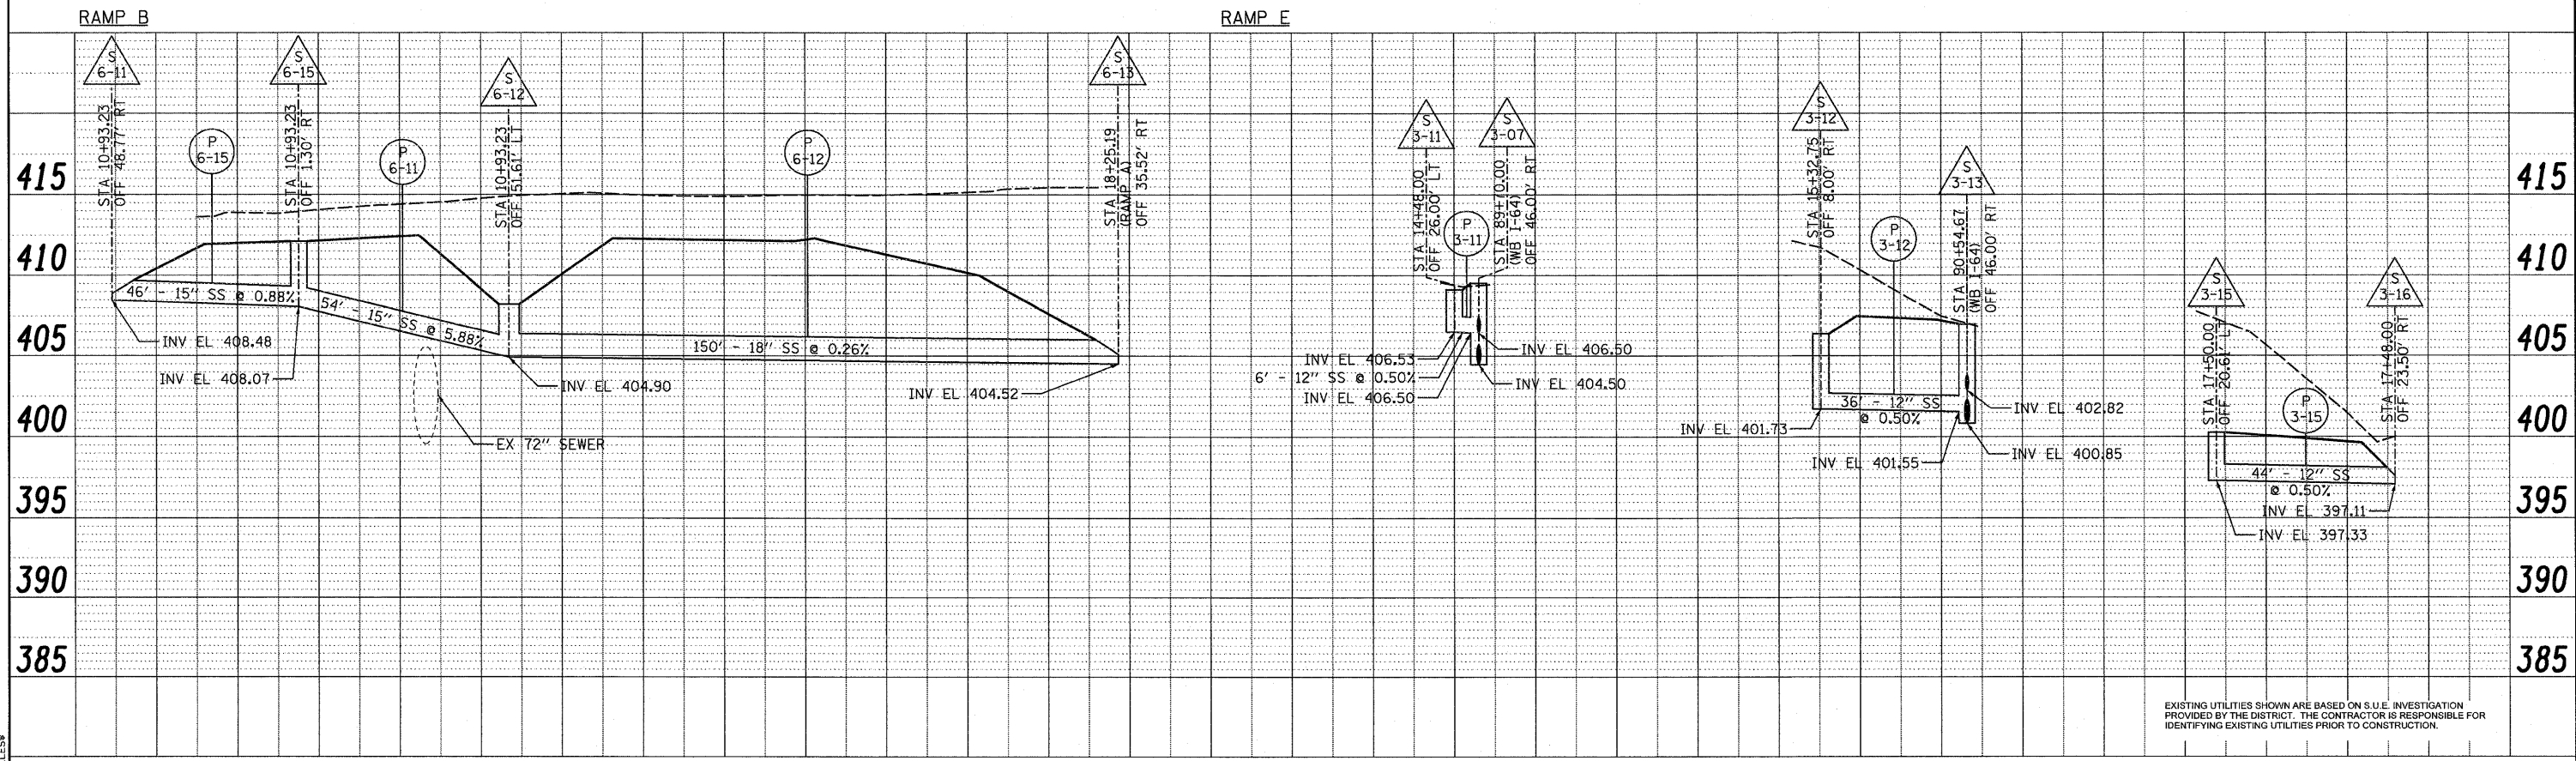

EXISTING UTILITIES SHOWN ARE BASED ON S.U.E. INVESTIGATION PROVIDED BY THE DISTRICT. THE CONTRACTOR IS RESPONSIBLE FOR IDENTIFYING EXISTING UTILITIES PRIOR TO CONSTRUCTION.

FILE NAME = #FILES#	USER NAME = IDOT	DESIGNED - TTB	REVISED -
		DRAWN - TTB	REVISED -
		CHECKED - JAH	REVISED -
		DATE - 3/19/2010	REVISED -

STATE OF ILLINOIS  
DEPARTMENT OF TRANSPORTATION

STORM SEWER PROFILES

SCALE: SHEET NO. 4 OF 5 SHEETS STA. TO STA.

F.A. RTE.	SECTION	COUNTY	TOTAL SHEETS	SHEET NO.
64	82-1-2HB	ST. CLAIR	345	114
CONTRACT NO. 76C49				
FED. ROAD DIST. NO. [ILLINOIS] FED. AID PROJECT				