
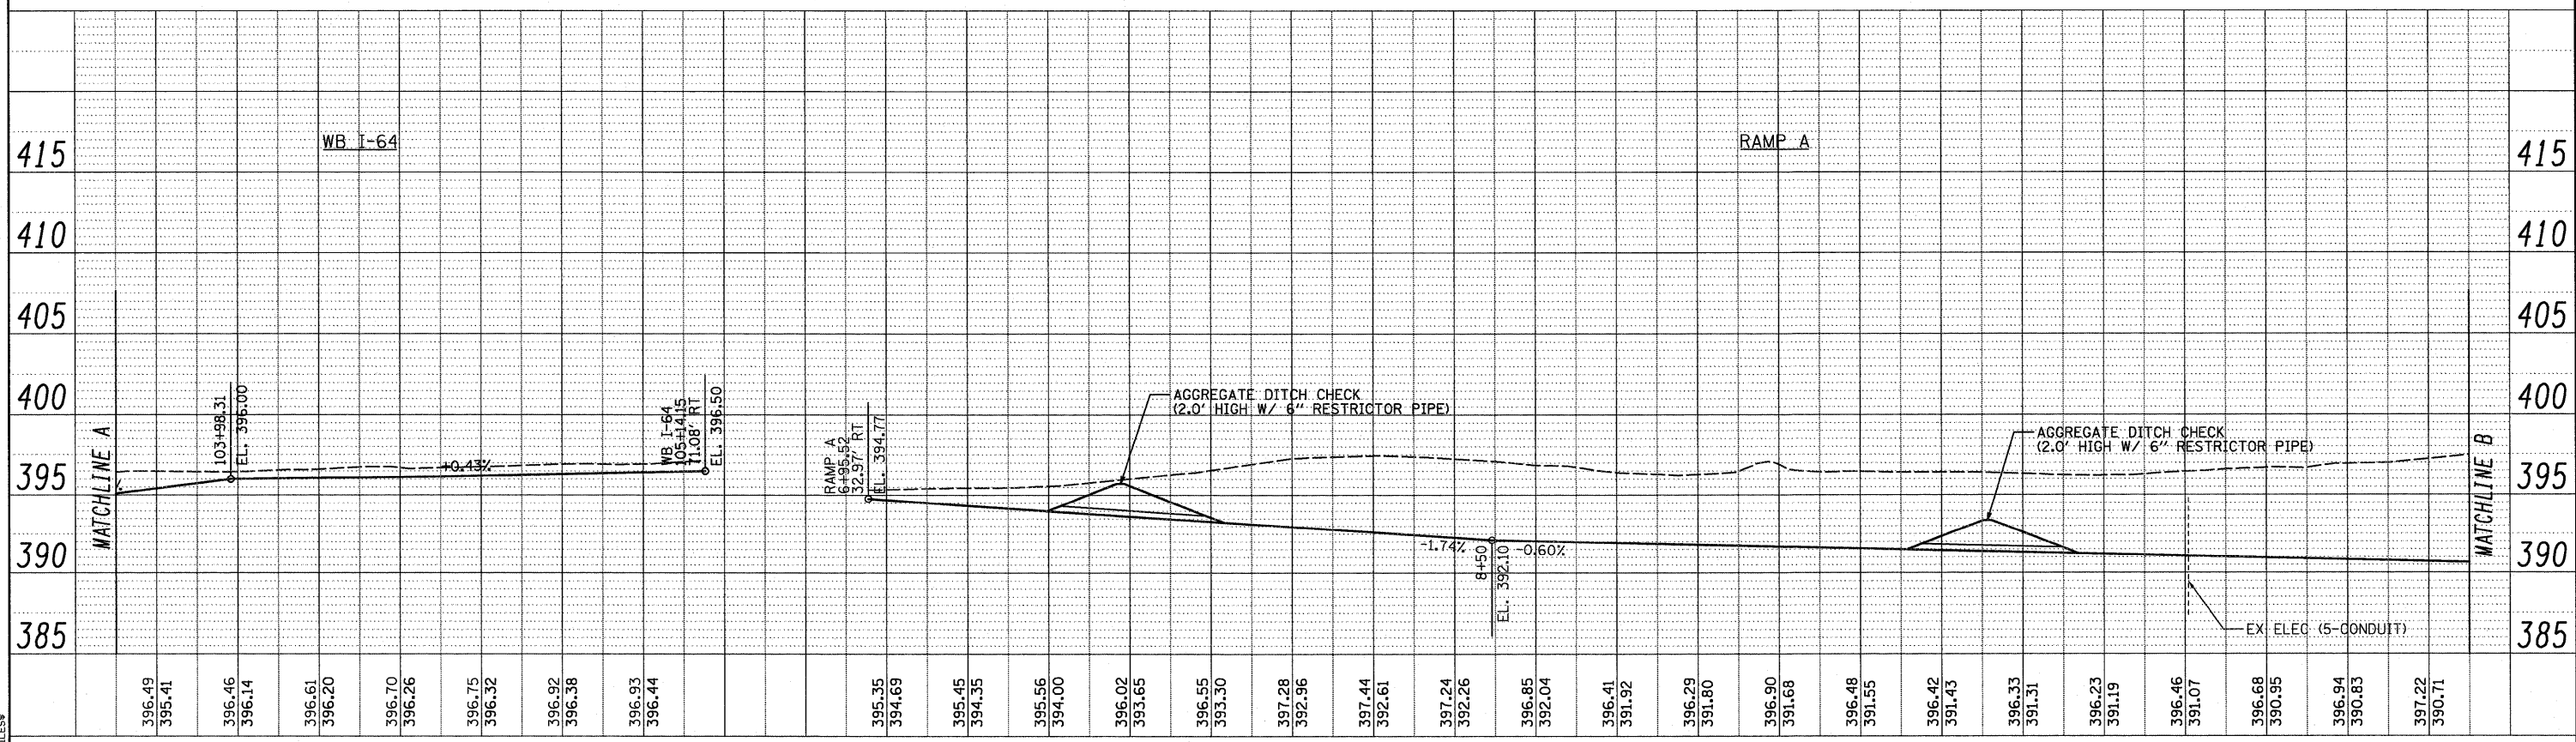


PLAN	SURVEYED	BY	DATE
	ALIGNED		
	CHECKED		
	RT. OF WAY CHECKED		
	NO. _____		
	PAID FILE NAME		

PROFILE	SURVEYED	BY	DATE
	GRADES		
	CHECKED		
	B.M. NOTED		
	NO. _____		
	STRUCTURE NOTATIONS OK'D		

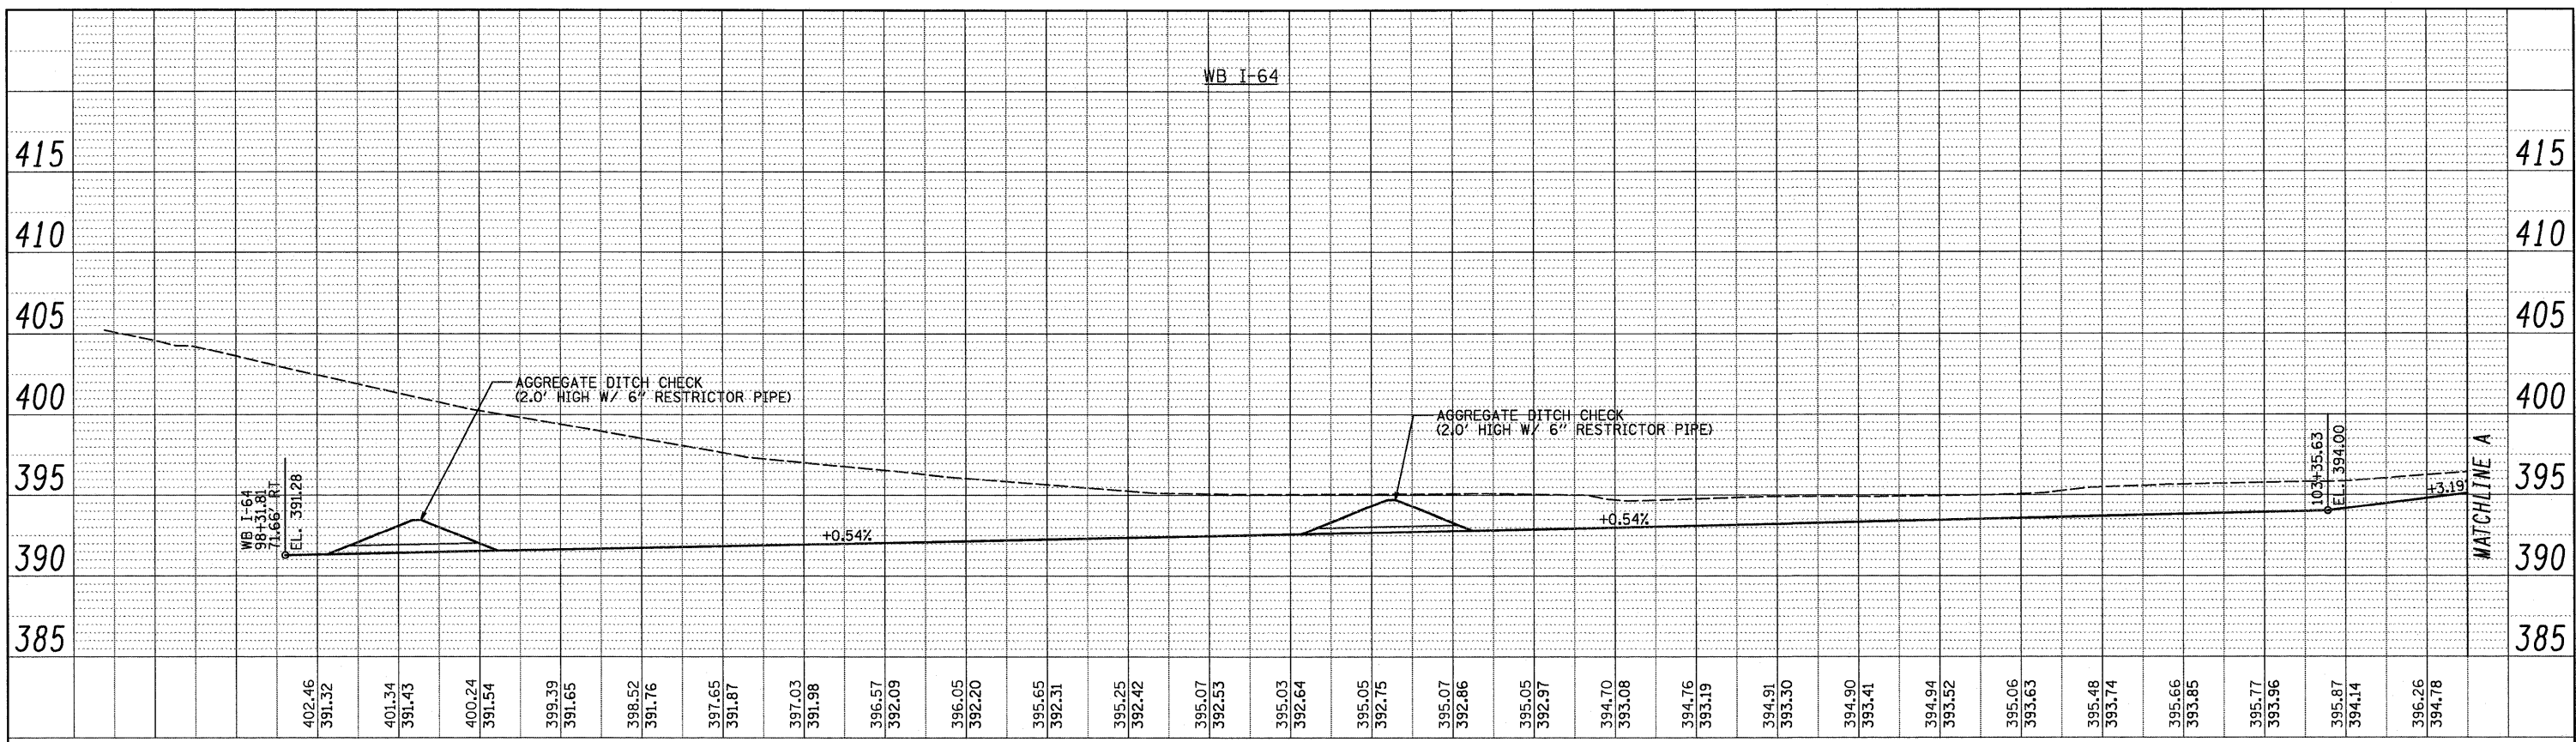

EXISTING UTILITIES SHOWN ARE BASED ON S.U.E. INVESTIGATION PROVIDED BY THE DISTRICT. THE CONTRACTOR IS RESPONSIBLE FOR IDENTIFYING EXISTING UTILITIES PRIOR TO CONSTRUCTION.

FILE NAME = #FILES#
#FILEA#

USER NAME =	IDOT	DESIGNED -	TTB	REVISED -	
		DRAWN -	GDO	REVISED -	
		CHECKED -	JAH	REVISED -	
		DATE -	3/19/2010	REVISED -	
PLOT SCALE =	20.0000' / IN.				
PLOT DATE =	3/17/2010				

**STATE OF ILLINOIS
DEPARTMENT OF TRANSPORTATION**

SPECIAL DITCH PROFILES

SCALE: SHEET NO. 1 OF 3 SHEETS STA. TO STA.

F.A. RTE.	SECTION	COUNTY	TOTAL SHEETS	SHEET NO.
64	82-1-2HB	ST. CLAIR	345	116
CONTRACT NO. 76C49				
FED. ROAD DIST. NO. ILLINOIS FED. AID PROJECT				