
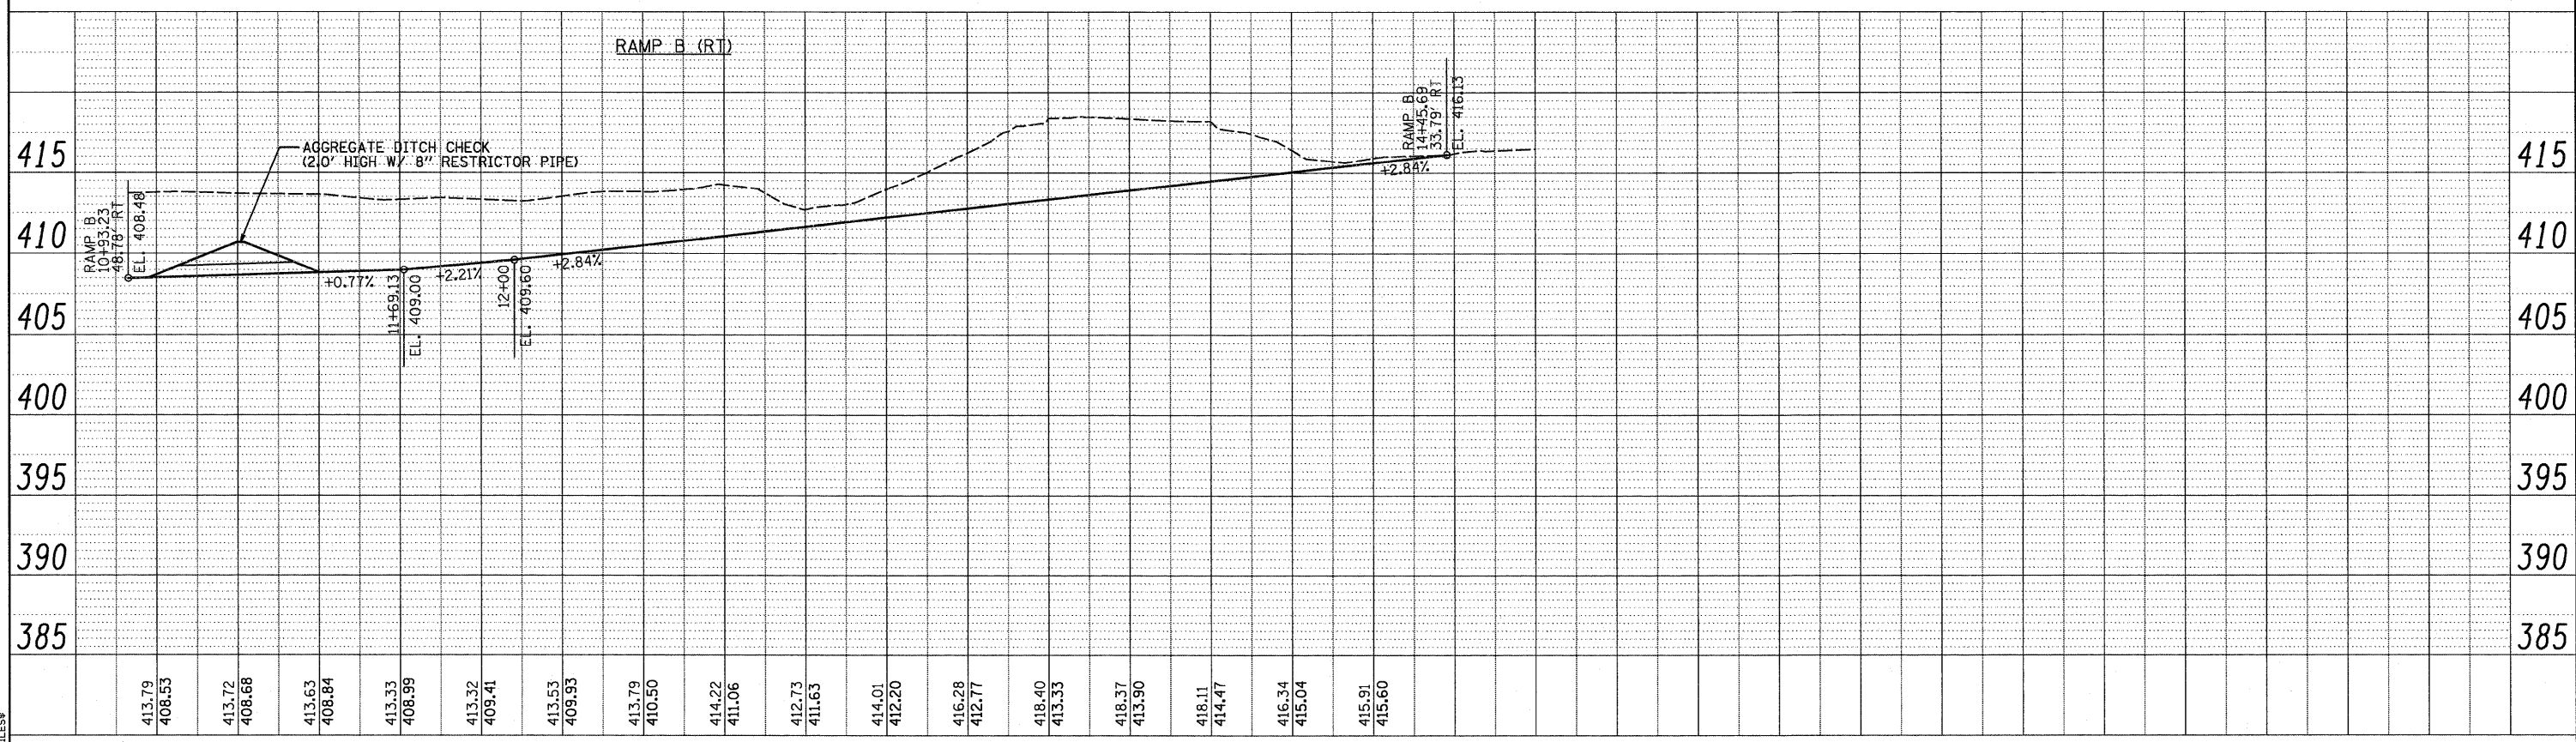


PLAN SURVEYED BY DATE  
 NOTE BOOK NO. CHECKED BY  
 FT. OF WAY CHECKED BY  
 SAID FILE NAME

PROFILE SURVEYED BY DATE  
 NOTE BOOK NO. CHECKED BY  
 STRUCTURE NOTATION CRKD

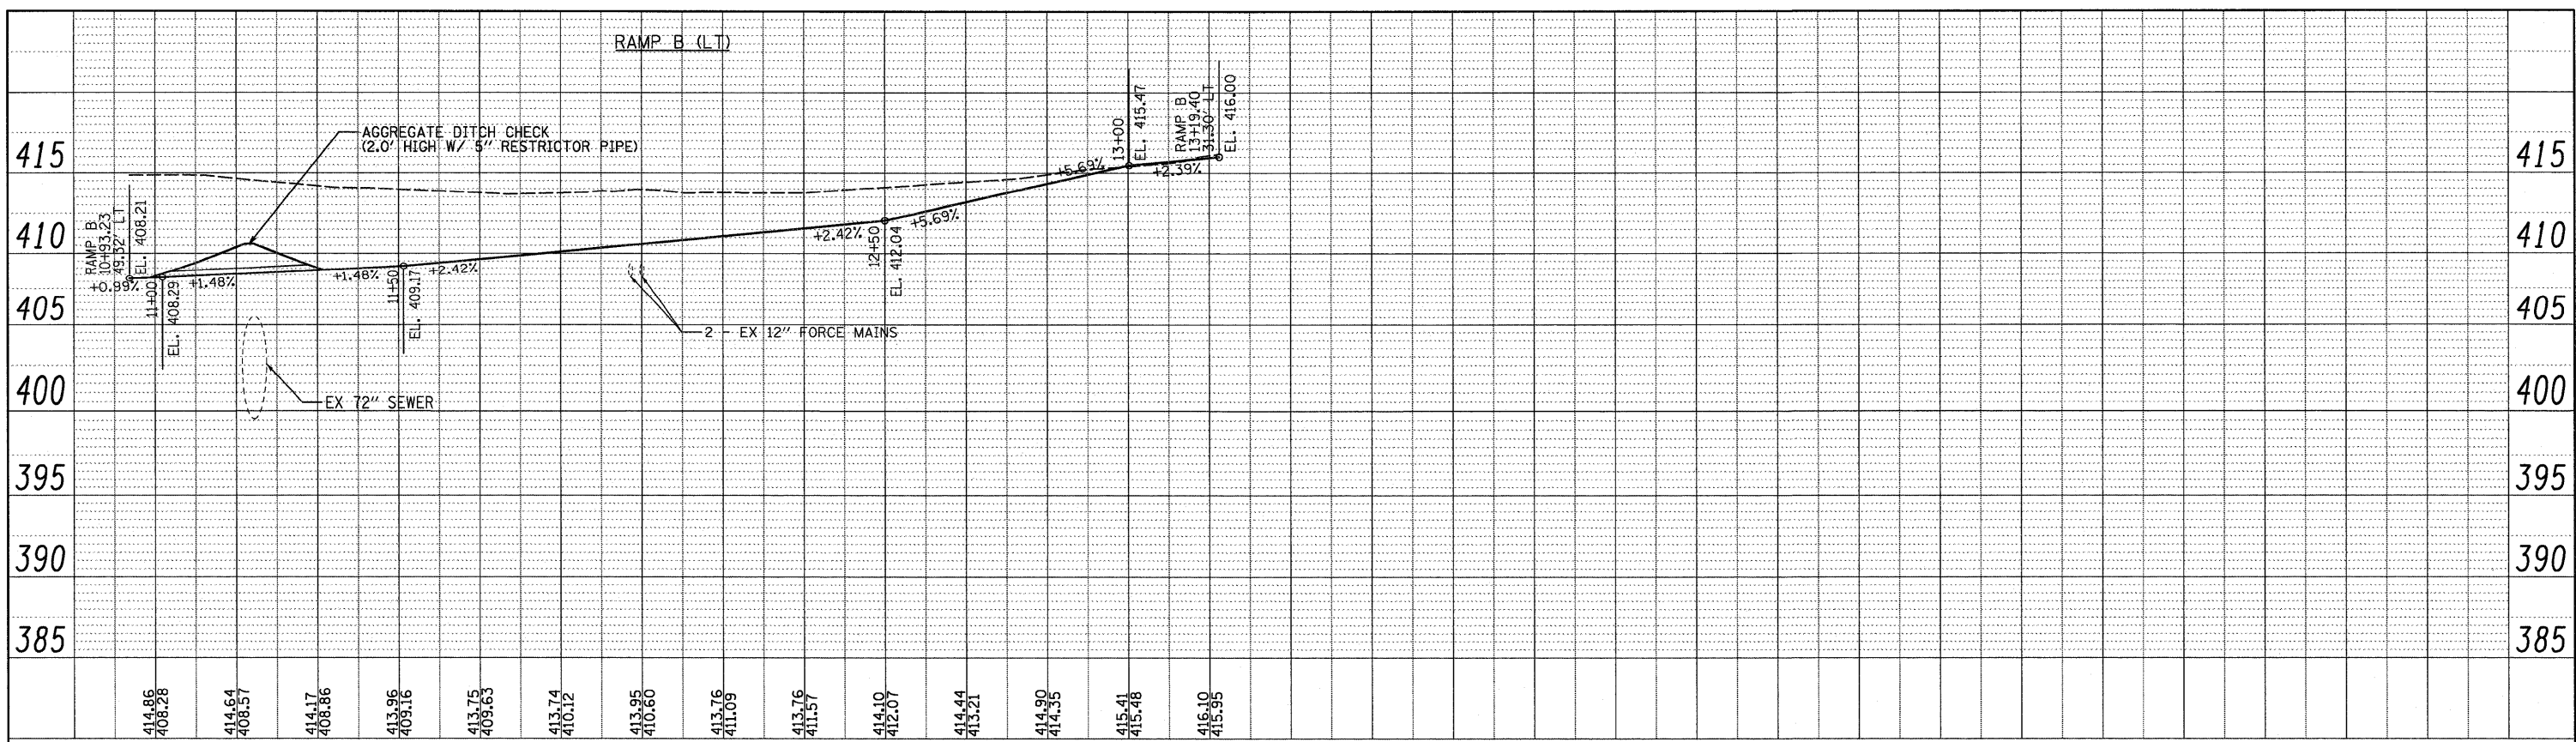

EXISTING UTILITIES SHOWN ARE BASED ON S.U.E. INVESTIGATION PROVIDED BY THE DISTRICT. THE CONTRACTOR IS RESPONSIBLE FOR IDENTIFYING EXISTING UTILITIES PRIOR TO CONSTRUCTION.

FILE NAME = #FILES#	USER NAME = IDOT	DESIGNED - TTB	REVISED -	<b>STATE OF ILLINOIS</b> <b>DEPARTMENT OF TRANSPORTATION</b>	<b>SPECIAL DITCH PROFILES</b>		F.A. RTE.	SECTION	COUNTY	TOTAL SHEETS	SHEET NO.
#FILEA#	PLOT SCALE = 20.0000' / IN.	CHECKED - JAH	REVISED -				64	82-1-2HB	ST. CLAIR	345	118
	PLOT DATE = 3/17/2010	DATE - 3/19/2010	REVISED -				CONTRACT NO. 76C49				
							ILLINOIS FED. AID PROJECT				
				SCALE:	SHEET NO. 3 OF 3 SHEETS	STA. TO STA.					