



MATCHLINE BAUGH AVE. 505+00.00

MATCHLINE RAMP E STA. 14+00.00

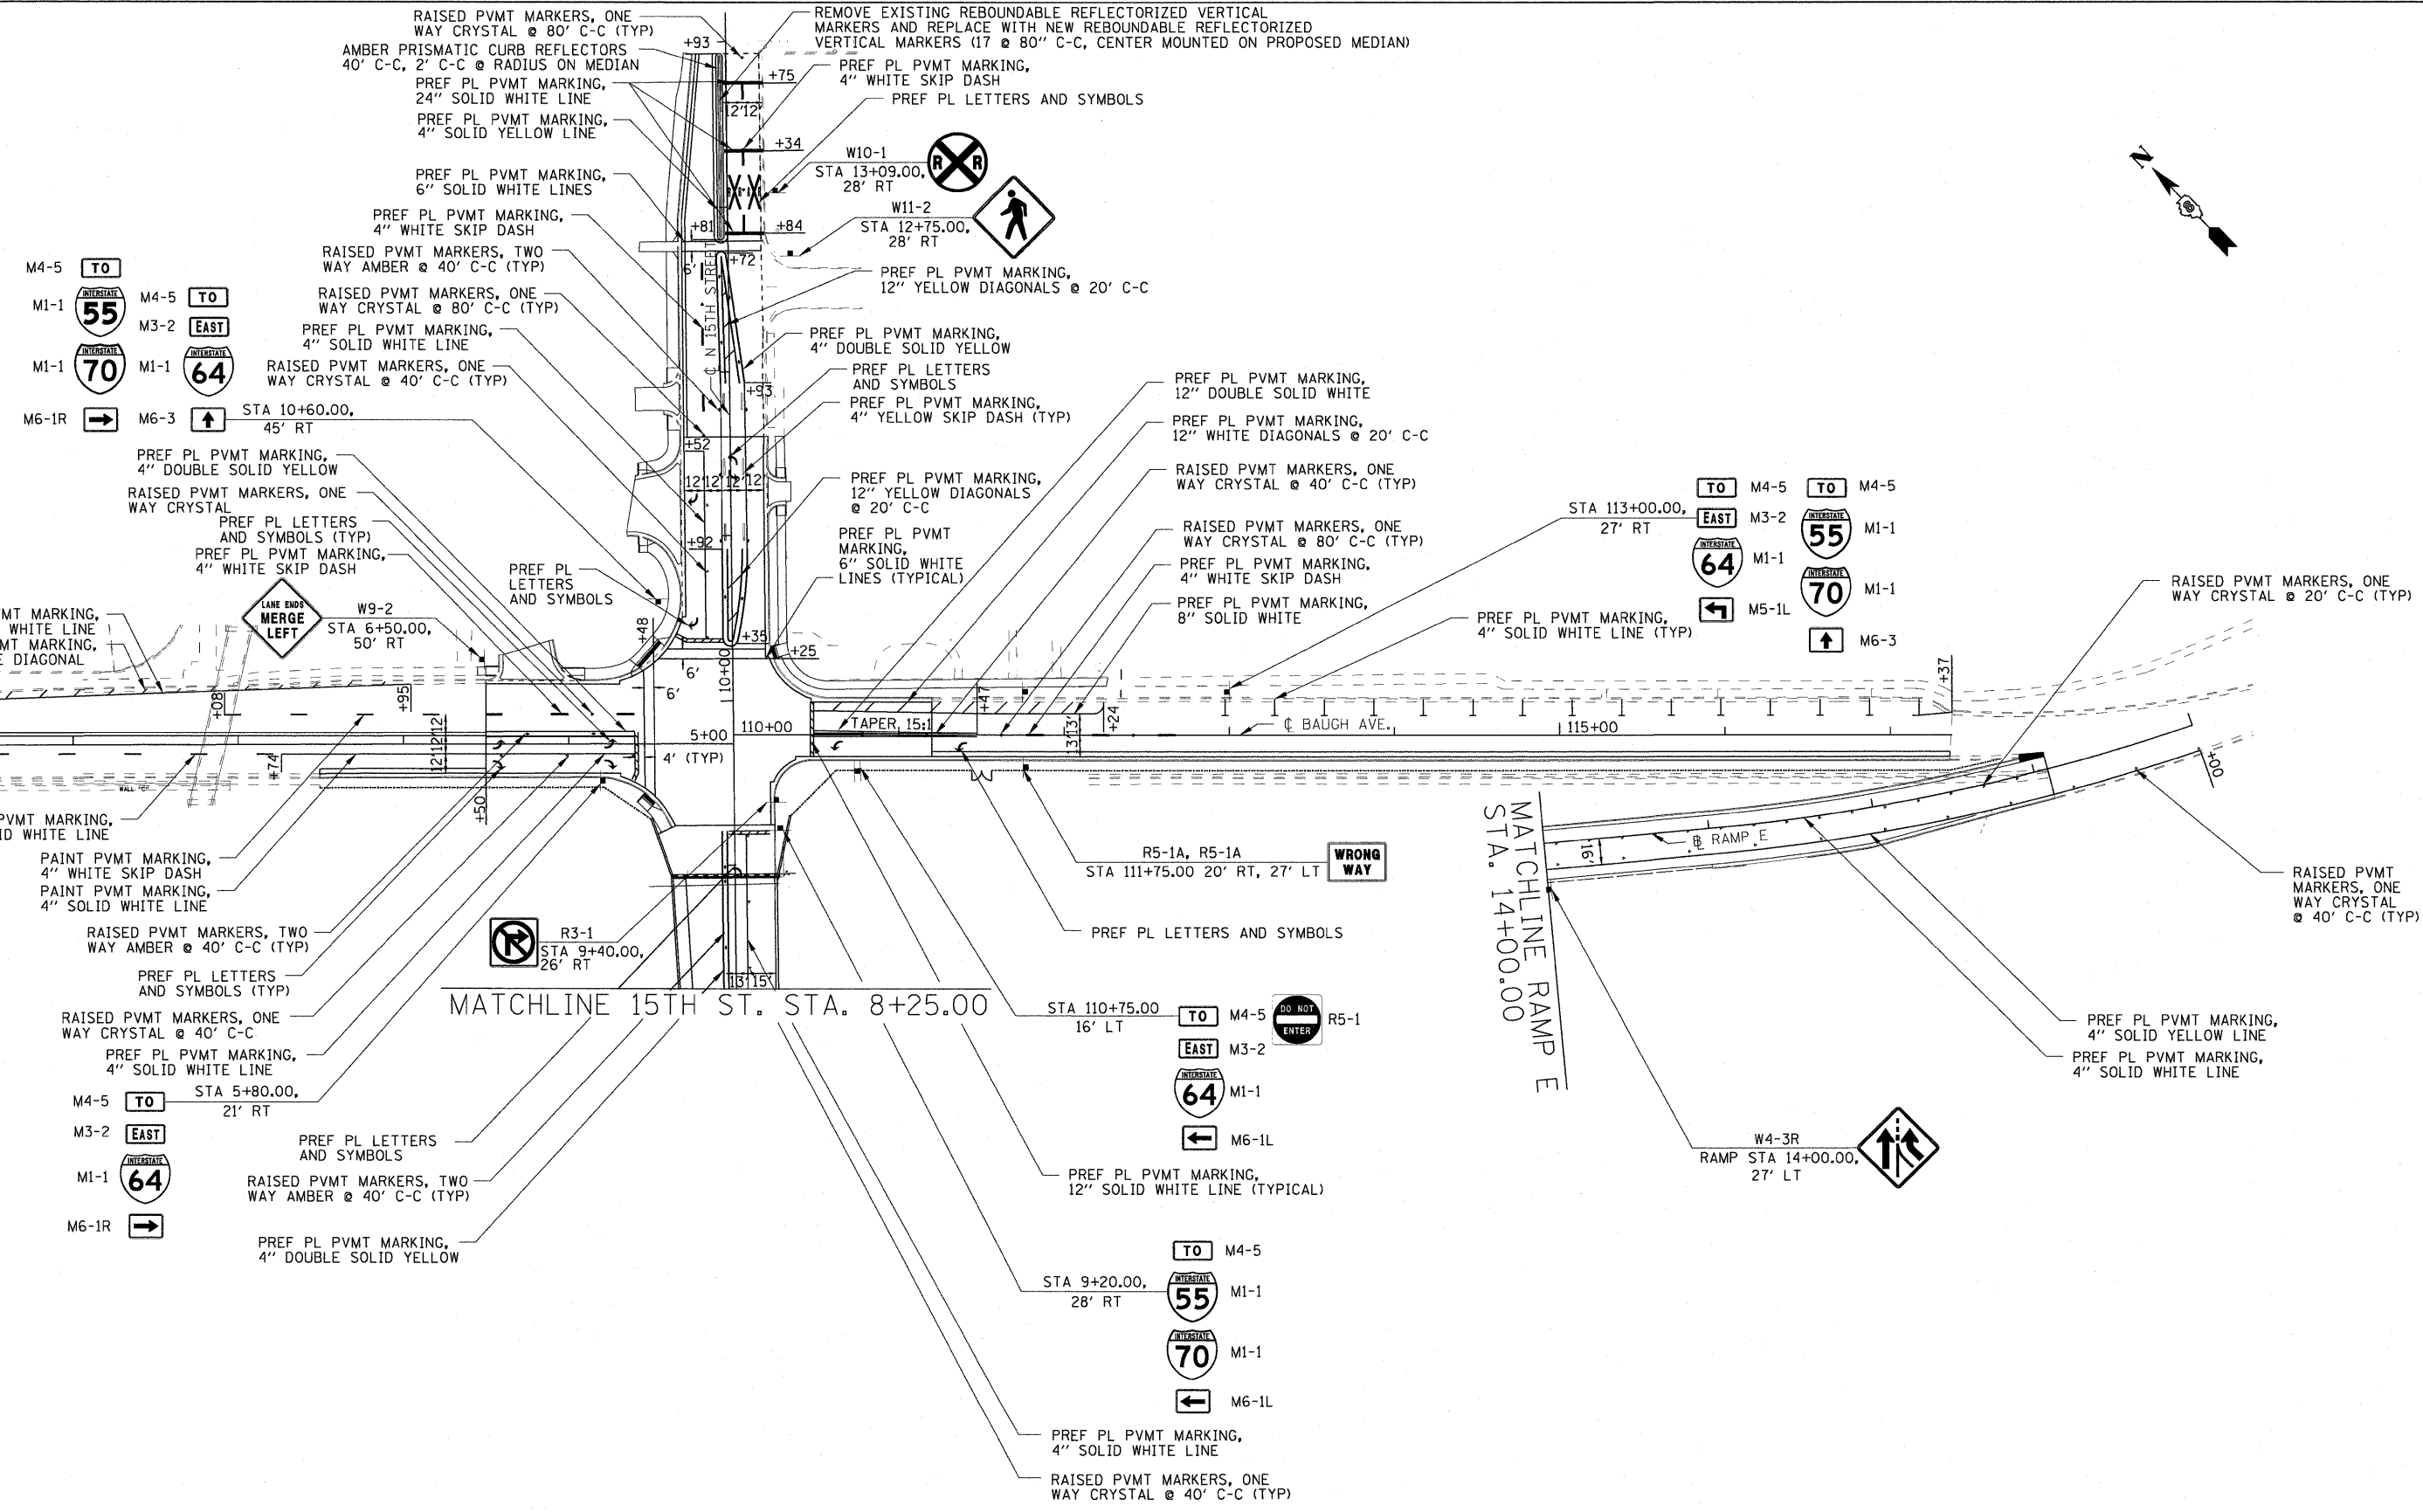

NOTE: PREFORMED PLASTIC PAVEMENT MARKING IS TO BE "TYPE B INLAID" ON HMA SURFACES AND "TYPE B" WITH "GROOVING FOR RECESSED PAVEMENT MARKING" ON PCC SURFACES.

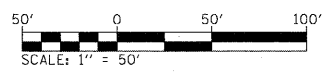

3/17/2010  
\$TIME\$  
\$FILE\$

FILE NAME =	USER NAME = default	DESIGNED - AGF	REVISED -
\$FILEL		DRAWN - AGF	REVISED -
	PLOT SCALE = 50,000 / 1 IN.	CHECKED - MPW	REVISED -
	PLOT DATE = 3/17/2010	DATE - 3/19/10	REVISED -

**STATE OF ILLINOIS  
DEPARTMENT OF TRANSPORTATION**

**15TH STREET SIGNING AND PVMT MARKINGS**

SCALE: 1" = 50' SHEET NO. 1 OF 4 SHEETS STA. N/A TO STA. N/A

F.A.I. RTE.	SECTION	COUNTY	TOTAL SHEETS	SHEET NO.
64	82-1-2HB	ST. CLAIR	345	146
FED. ROAD DIST. NO.			ILLINOIS FED. AID PROJECT	
			CONTRACT NO. 76C49	