


WB I-64 STA 93+20.00
STR 8S082I64L003.4

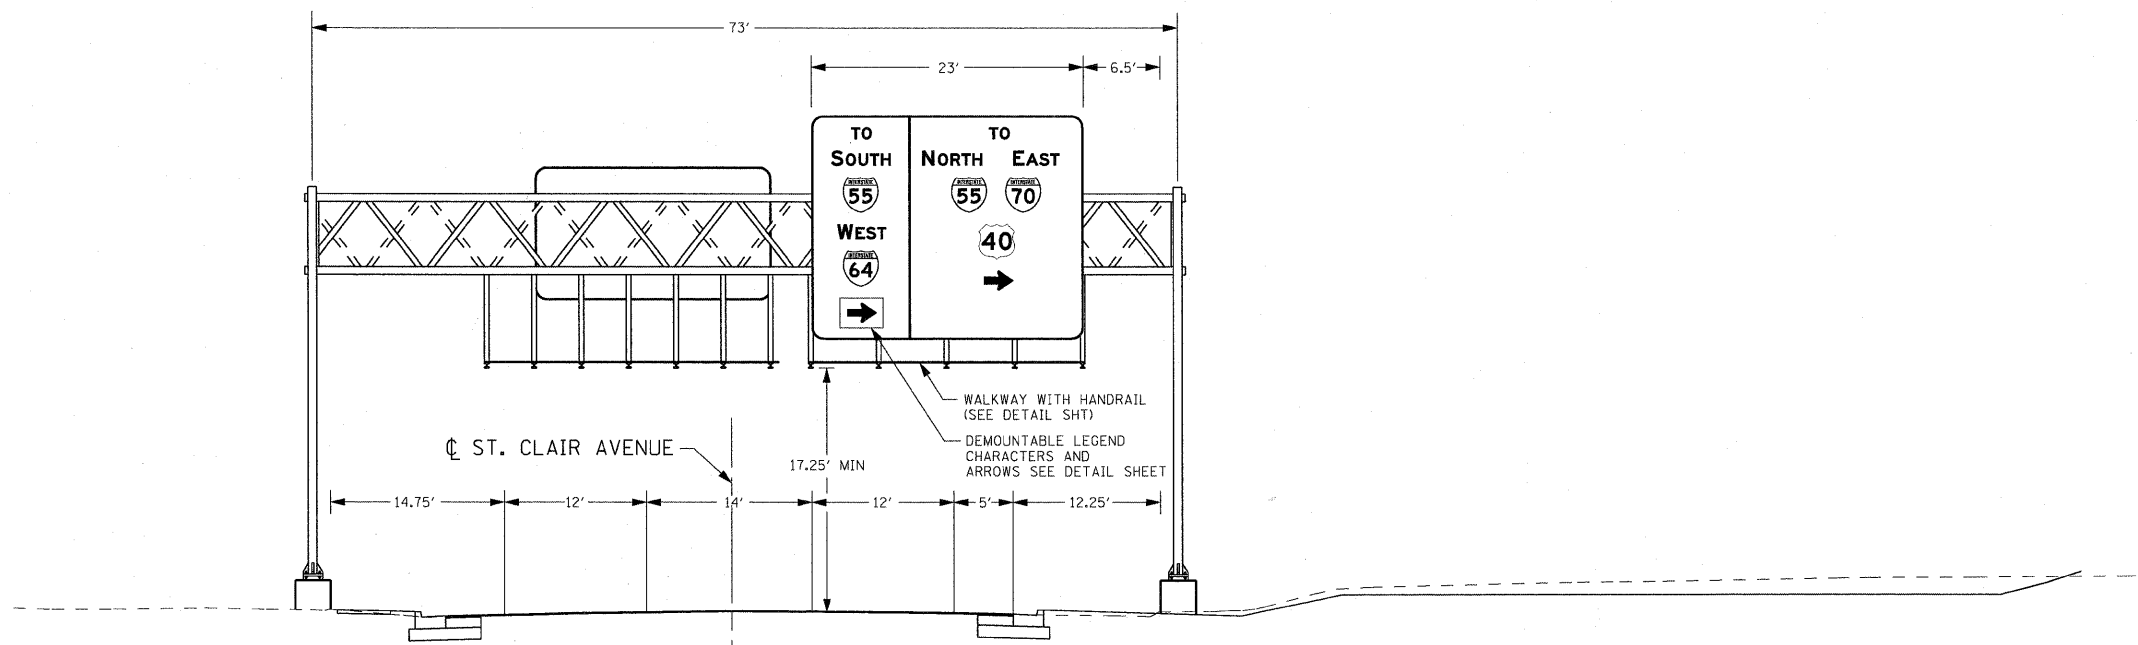

ST CLAIR ST STA 34+75.00 (LOOKING WEST)
ST CLAIR ST STRUCTURE

3/17/2010

FILE NAME = \$FILEL	USER NAME = default	DESIGNED - AGF	REVISED -
		DRAWN - AGF	REVISED -
		CHECKED - MPW	REVISED -
		DATE - 3/19/10	REVISED -

STATE OF ILLINOIS
DEPARTMENT OF TRANSPORTATION

OVERHEAD SIGN STRUCTURES
SIGN PANEL PLACEMENT

SCALE: N/A SHEET NO. 1 OF 2 SHEETS STA. N/A TO STA. N/A

F.A.I. RTE.	SECTION	COUNTY	TOTAL SHEETS	SHEET NO.
64	82-1-2HB	ST. CLAIR	345	150
CONTRACT NO. 76C49				
FED. ROAD DIST. NO. ILLINOIS FED. AID PROJECT				

\$FILE\$