
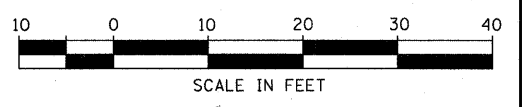


DBTRI-76C49-DESIGN.DGN, DBTRI-76C49-CONSTRUCTION LIMITS.DGN, DBTRI-76C49-ALIGNMENT.DGN, DBTRI-76C49-CONTRACT 76C49-SPRINT-LANDSCAPING.DGN, DBTRI-76C49-ORAINAGE.DGN, DBTRI-76C49-DESIGN-WELLS.DGN, DBTRI-76C49-TPC02.DGN, DBT  
 3-17-2010, 13:25:54  
 BONDPLD \\FS-0844\JRM\VAL\10-TRANS-07\2282\2855-00\CVL\040\19 ALL CONTRACTS\TRISHEETS\CONTRACT 76C49\DBTRI-76C49-SPRINT-LANDSCAPING.DGN

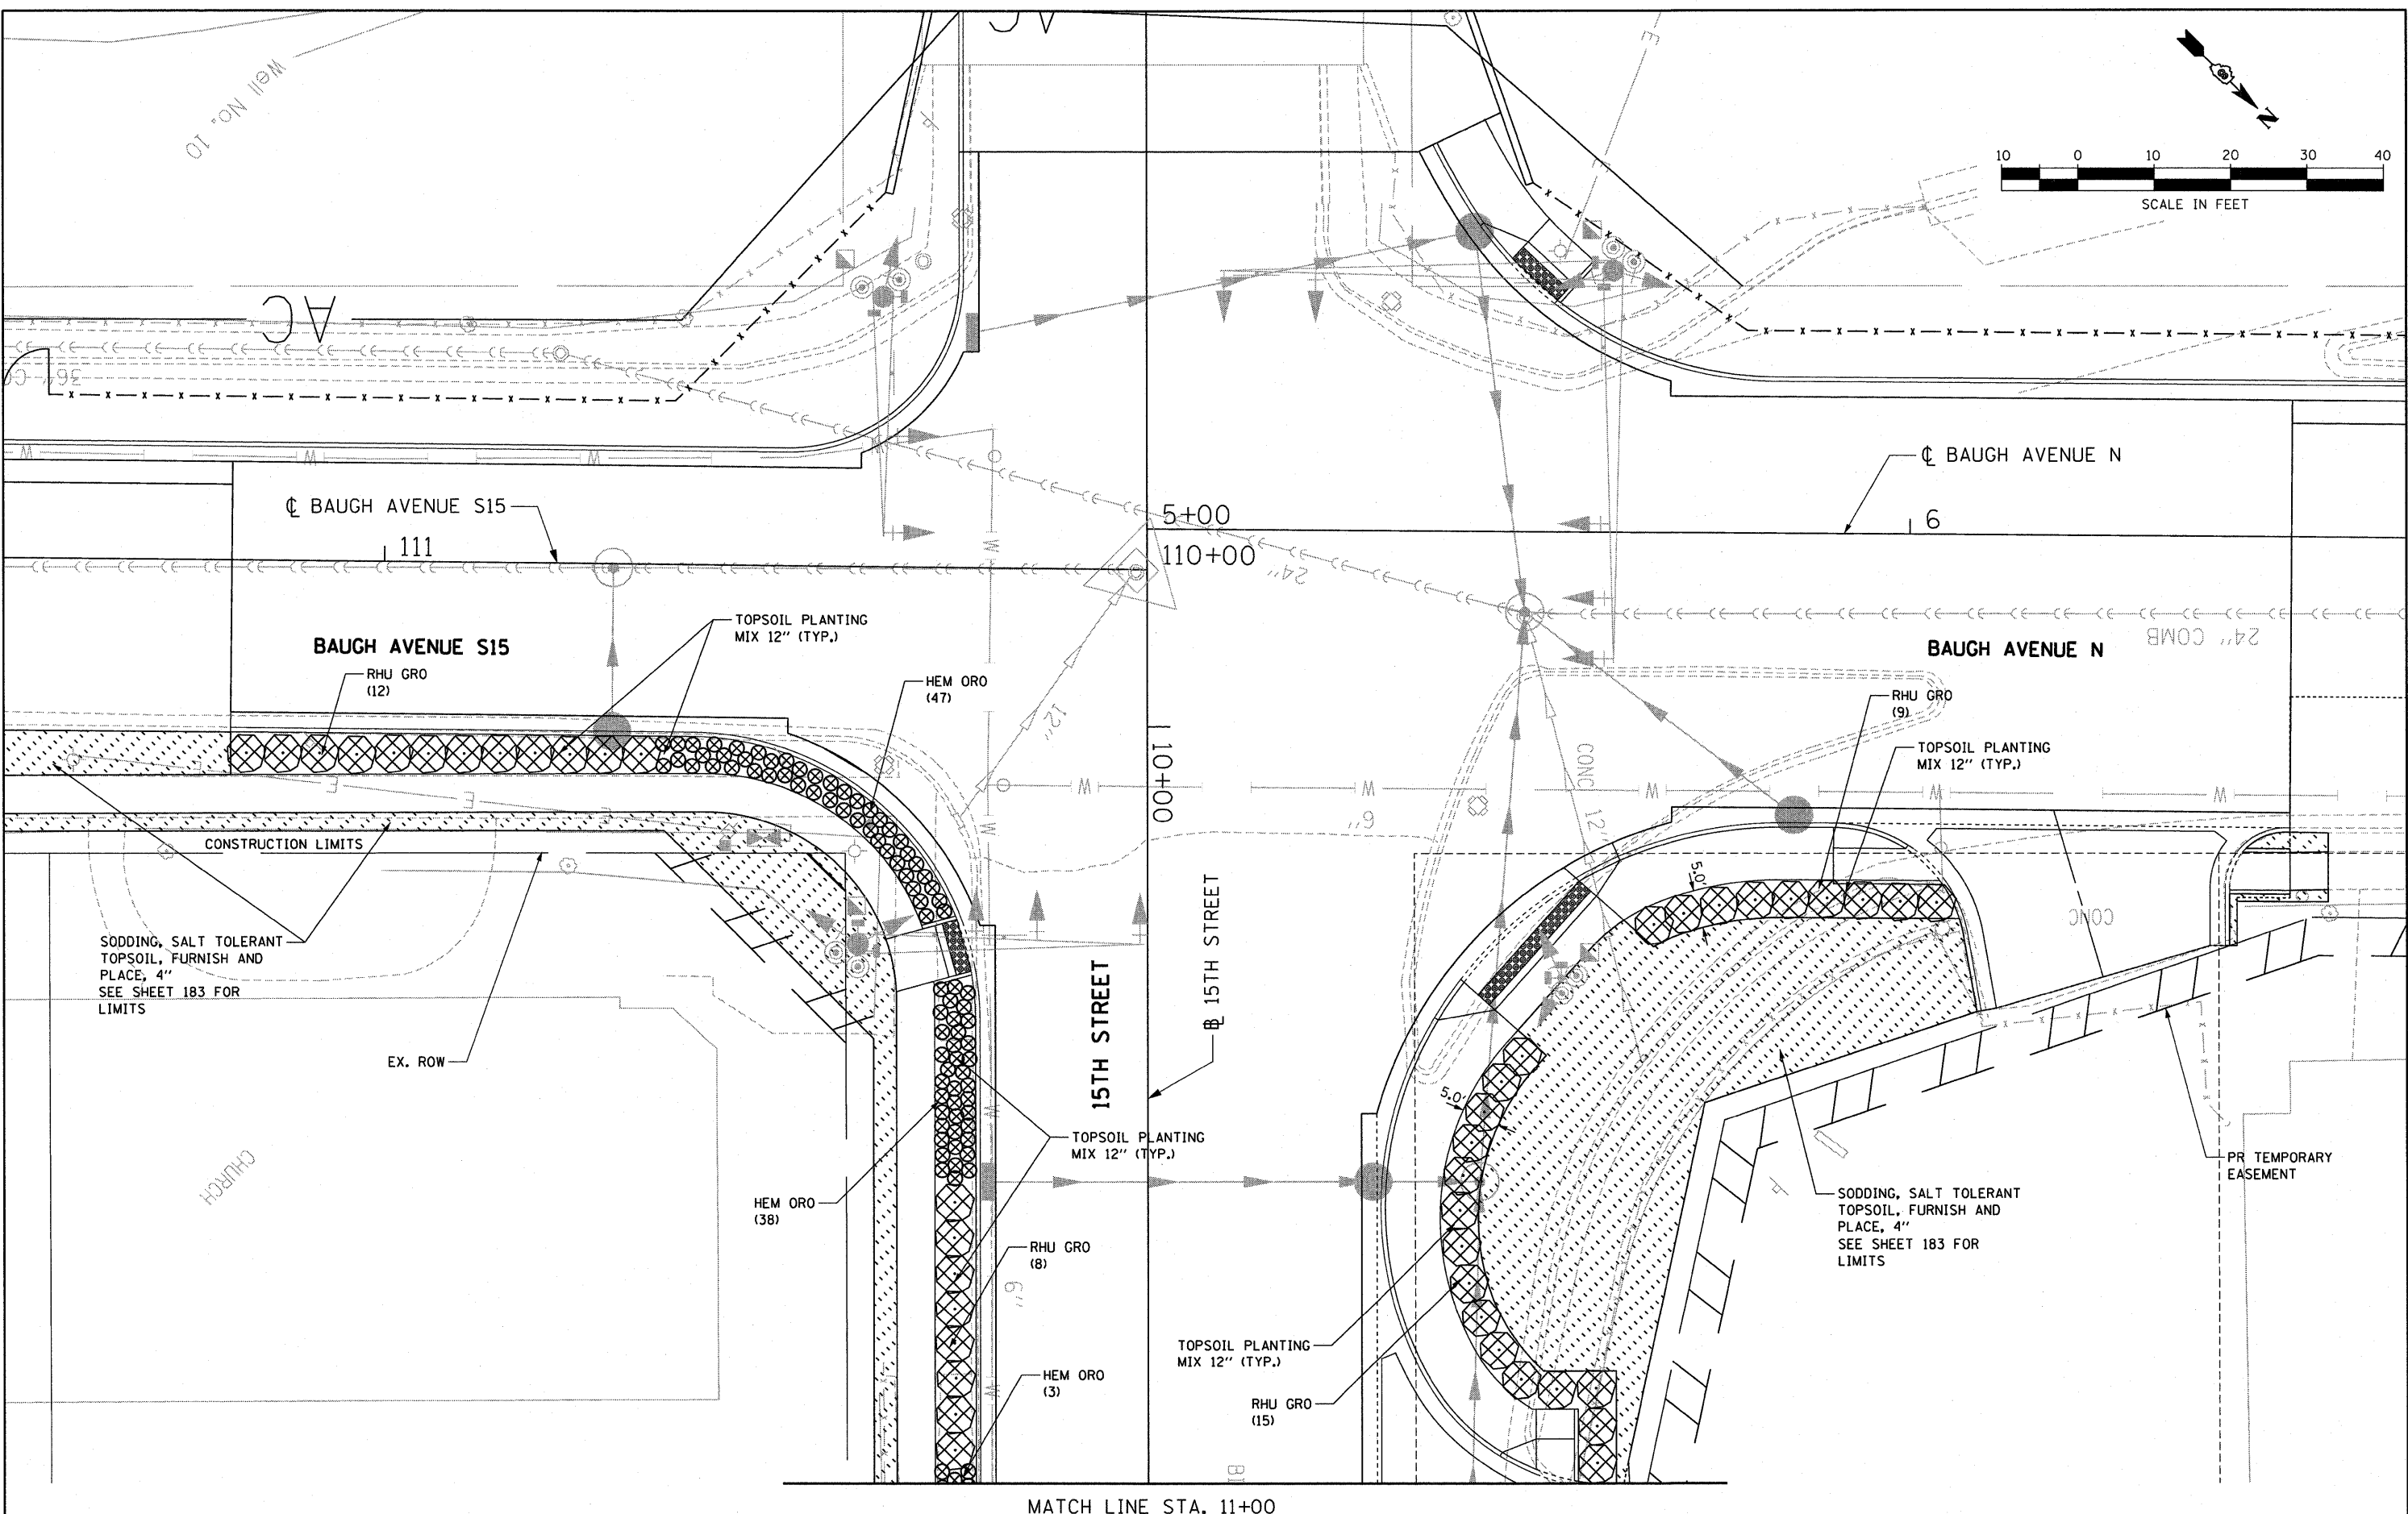

FILE NAME =  
 #FILE#  
**TENG** TENG & ASSOCIATES, INC.  
 ENGINEERS, ARCHITECTS/PLANNERS  
 CHICAGO, ILLINOIS

USER NAME = #USER#	DESIGNED - JM	REVISED -
PLOT SCALE = #SCALE#	DRAWN - JB	REVISED -
PLOT DATE = #DATE#	CHECKED - ACL	REVISED -
	DATE - 03/19/10	REVISED -

**STATE OF ILLINOIS**  
**DEPARTMENT OF TRANSPORTATION**

**PROPOSED LANDSCAPING PLANS**  
 SCALE: 1"=10' SHEET NO. 4 OF 6 SHEETS STA. TO STA.

F.A.P. RTE.	SECTION	COUNTY	TOTAL SHEETS	SHEET NO.
.	82-1-2HB	ST. CLAIR	345	185
#9166/9180		CONTRACT NO. 76C49		
FED. ROAD DIST. NO.		ILLINOIS FED. AID PROJECT		