


Sheet 22a of 42

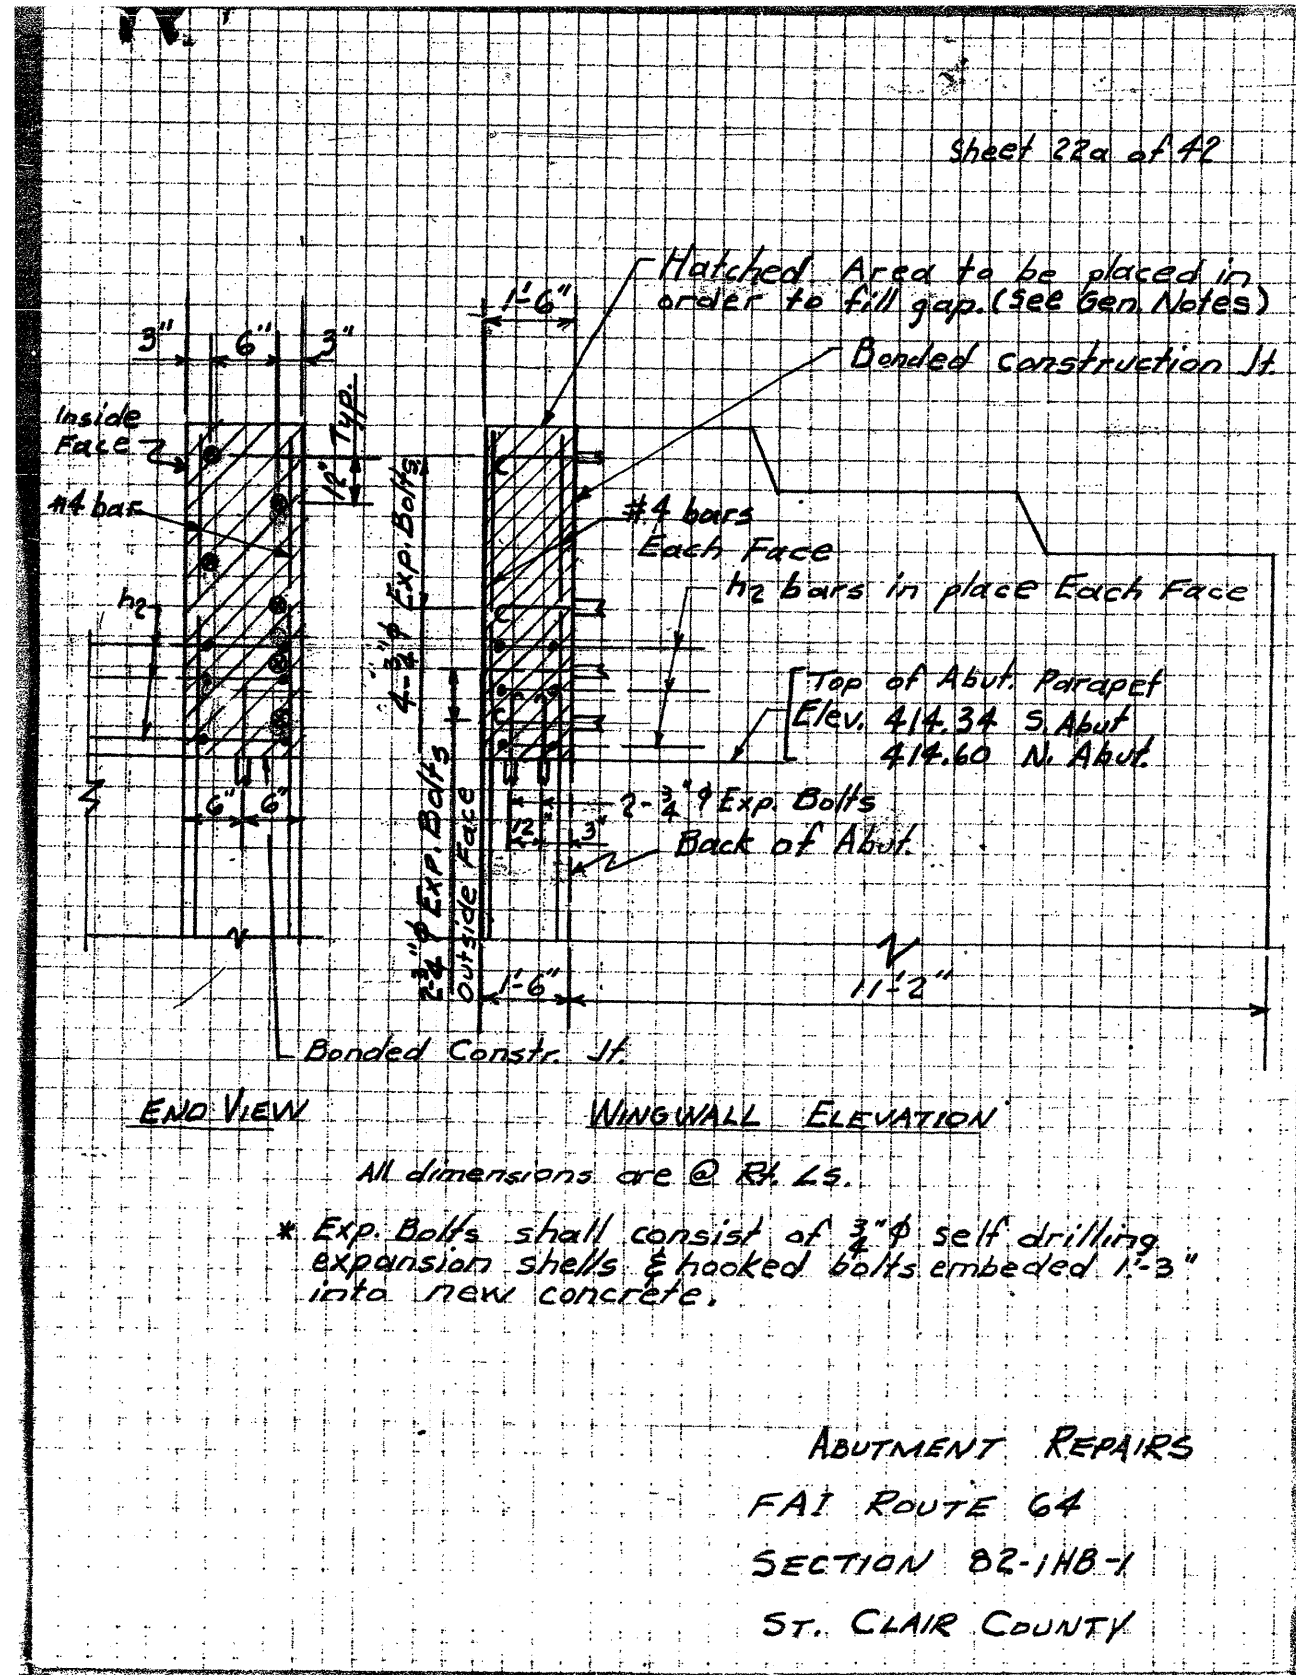

ABUTMENT REPAIRS
 FAI ROUTE 64
 SECTION 82-1HB-1
 ST. CLAIR COUNTY

| | | | | | | | | | | | |
|-------------|---------------------|---------------|----------|---|--|---|----------|-----------|--------------|-----------|--|
| FILE NAME = | USER NAME = pmsarno | DESIGNED | REVISD - | STATE OF ILLINOIS DEPARTMENT OF TRANSPORTATION | EXISTING 15TH STREET BRIDGE AND RETAINING WALL 'D' PLANS | F.A.I. RTE. | SECTION | COUNTY | TOTAL SHEETS | SHEET NO. | |
| #FILE# | | DRAWN PP | REVISD - | | | 64 | 82-1-2HB | ST. CLAIR | 345 | 263 | |
| | | CHECKED AB | REVISD - | | | CONTRACT NO. 76C49 | | | | | |
| | | DATE 03/19/10 | REVISD - | | | FED. ROAD DIST. NO. ILLINOIS FED. AID PROJECT | | | | | |
| | | | | SCALE: NONE | SHEET NO. 11 OF 22 SHEETS | STA. | TO STA. | | | | |