



FOR INFORMATION ONLY


ROUTE NO.	SECTION	COUNTY	TOTAL SHEETS	SHEET NO.
F.A.I. - 64	82-1HB	ST. CLAIR	110	55
FED. ROAD DIV. NO. 4		ILLINOIS	PROJECT	

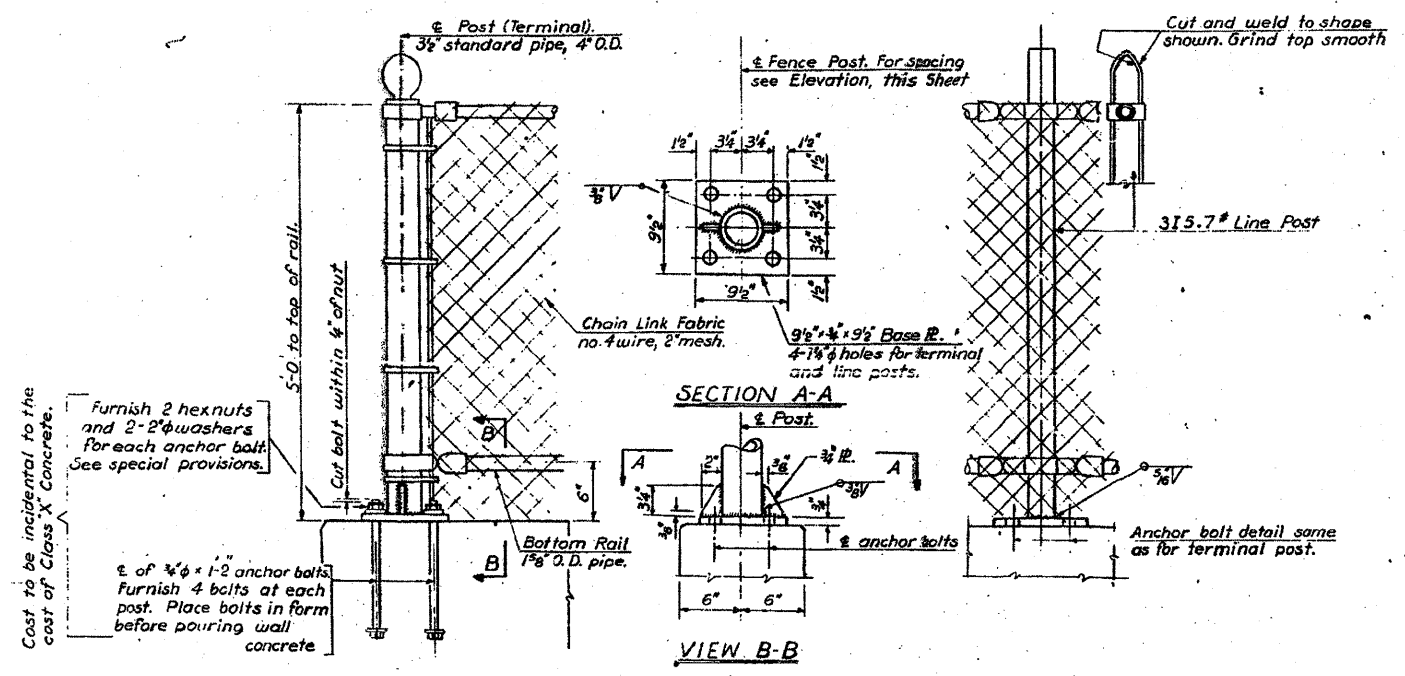


TYPICAL FENCE DETAIL

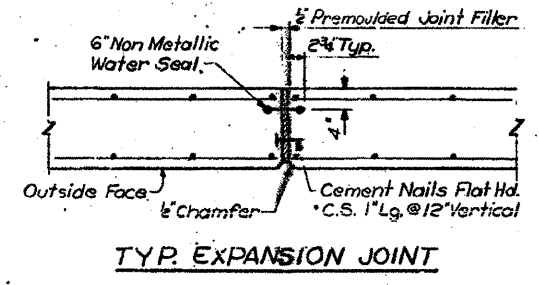

TYP. EXPANSION JOINT

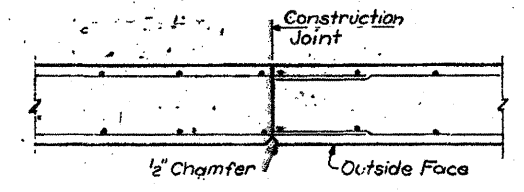

TYPICAL CONSTRUCTION JOINT

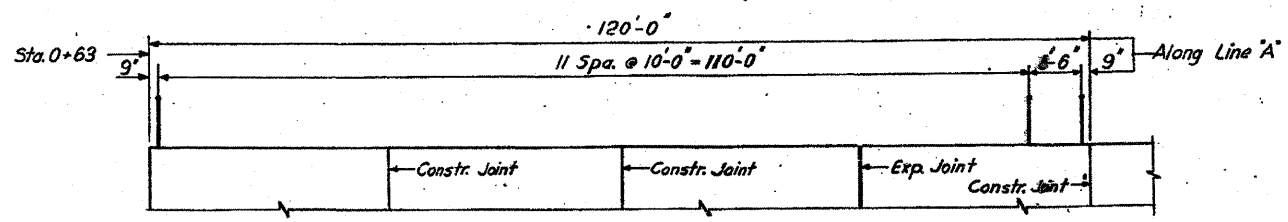

PARTIAL WALL ELEVATION
Showing Post Spacing

DESIGNED BY: P.X.
DRAWN BY: J.V.
CHECKED BY: P.X.

STATE OF ILLINOIS
DIVISION OF HIGHWAYS
DETAILS
RETAINING WALL "D"

F.A.I. RT. 64 ST. CLAIR CO. SECTION 82-1HB
H. W. LOCHNER, INC. ENGINEERS CHICAGO, ILLINOIS SHEET NO. 5 OF 6